



Samþykkt þann
 07. sep. 2021
 f.h. byggingarfulltrúans í Hafnarfirði
 Hjálmar A. Jónsson
 HJA

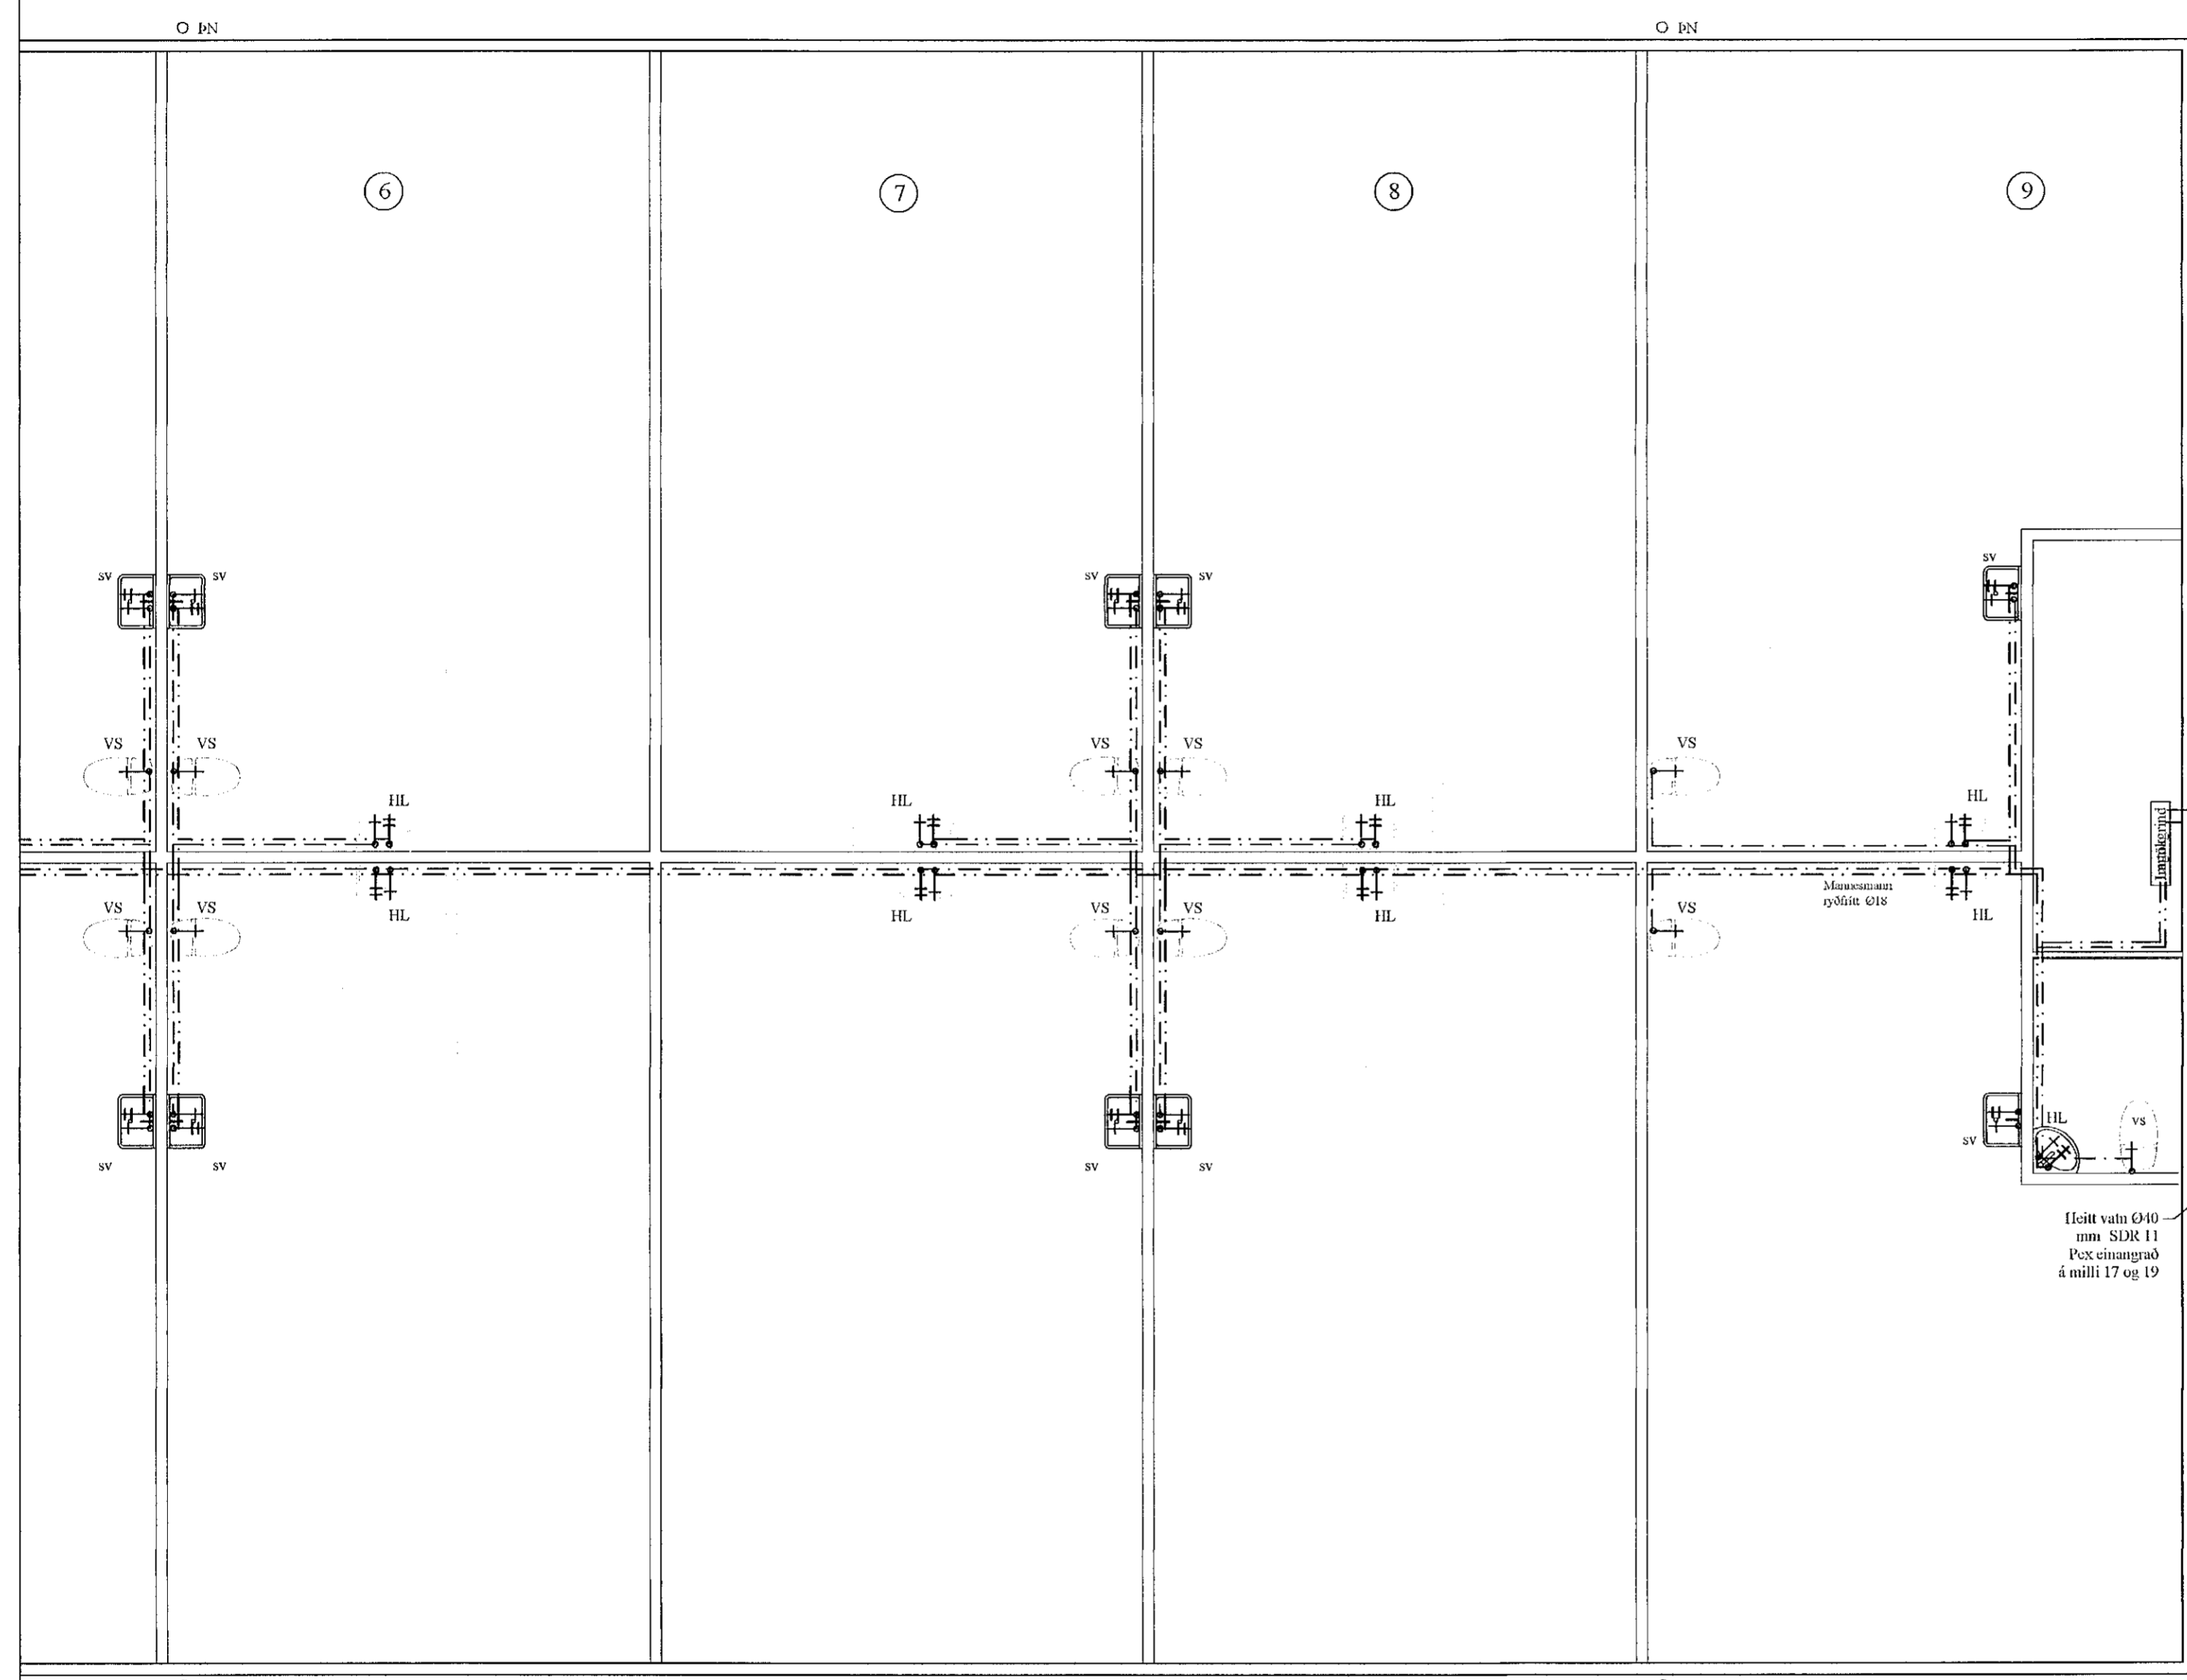

Grunnmynd fráveitulagna
 MKV: 1:50

BR	DAGS	BREYTING	
HÖNNUNARSTJÓRI: <i>Hinn Reynir</i>			
 HJARDARHOLT 11 800 SELFOSSI Sími: 783 4180 Netfang: kjartangurkar@gmail.com			
Ártún ehf. 12.07.2021			
Borgarhella 17			
Lagnir: Grunnmynd neysluvatnslagna		Kvarði 1:50	
HANNAÐ:	TEIKNAD	DAGSETNIG	VERKNÚMÉR
KG	KG	16.08.2021	2021-36
SKRÁARNAFN	SAMÞYKKT	30555-049	TEIKNING NÚMÉR:
Borgarhella 17, 19, 21 Lagnir.dwg	<i>[Signature]</i>		312