



Samþykkt þann  
 07. sep. 2021  
 f.h. byggingarfulltrúans í Hafnarfirði  
 Hjálmar A. Jónsson

H1A3

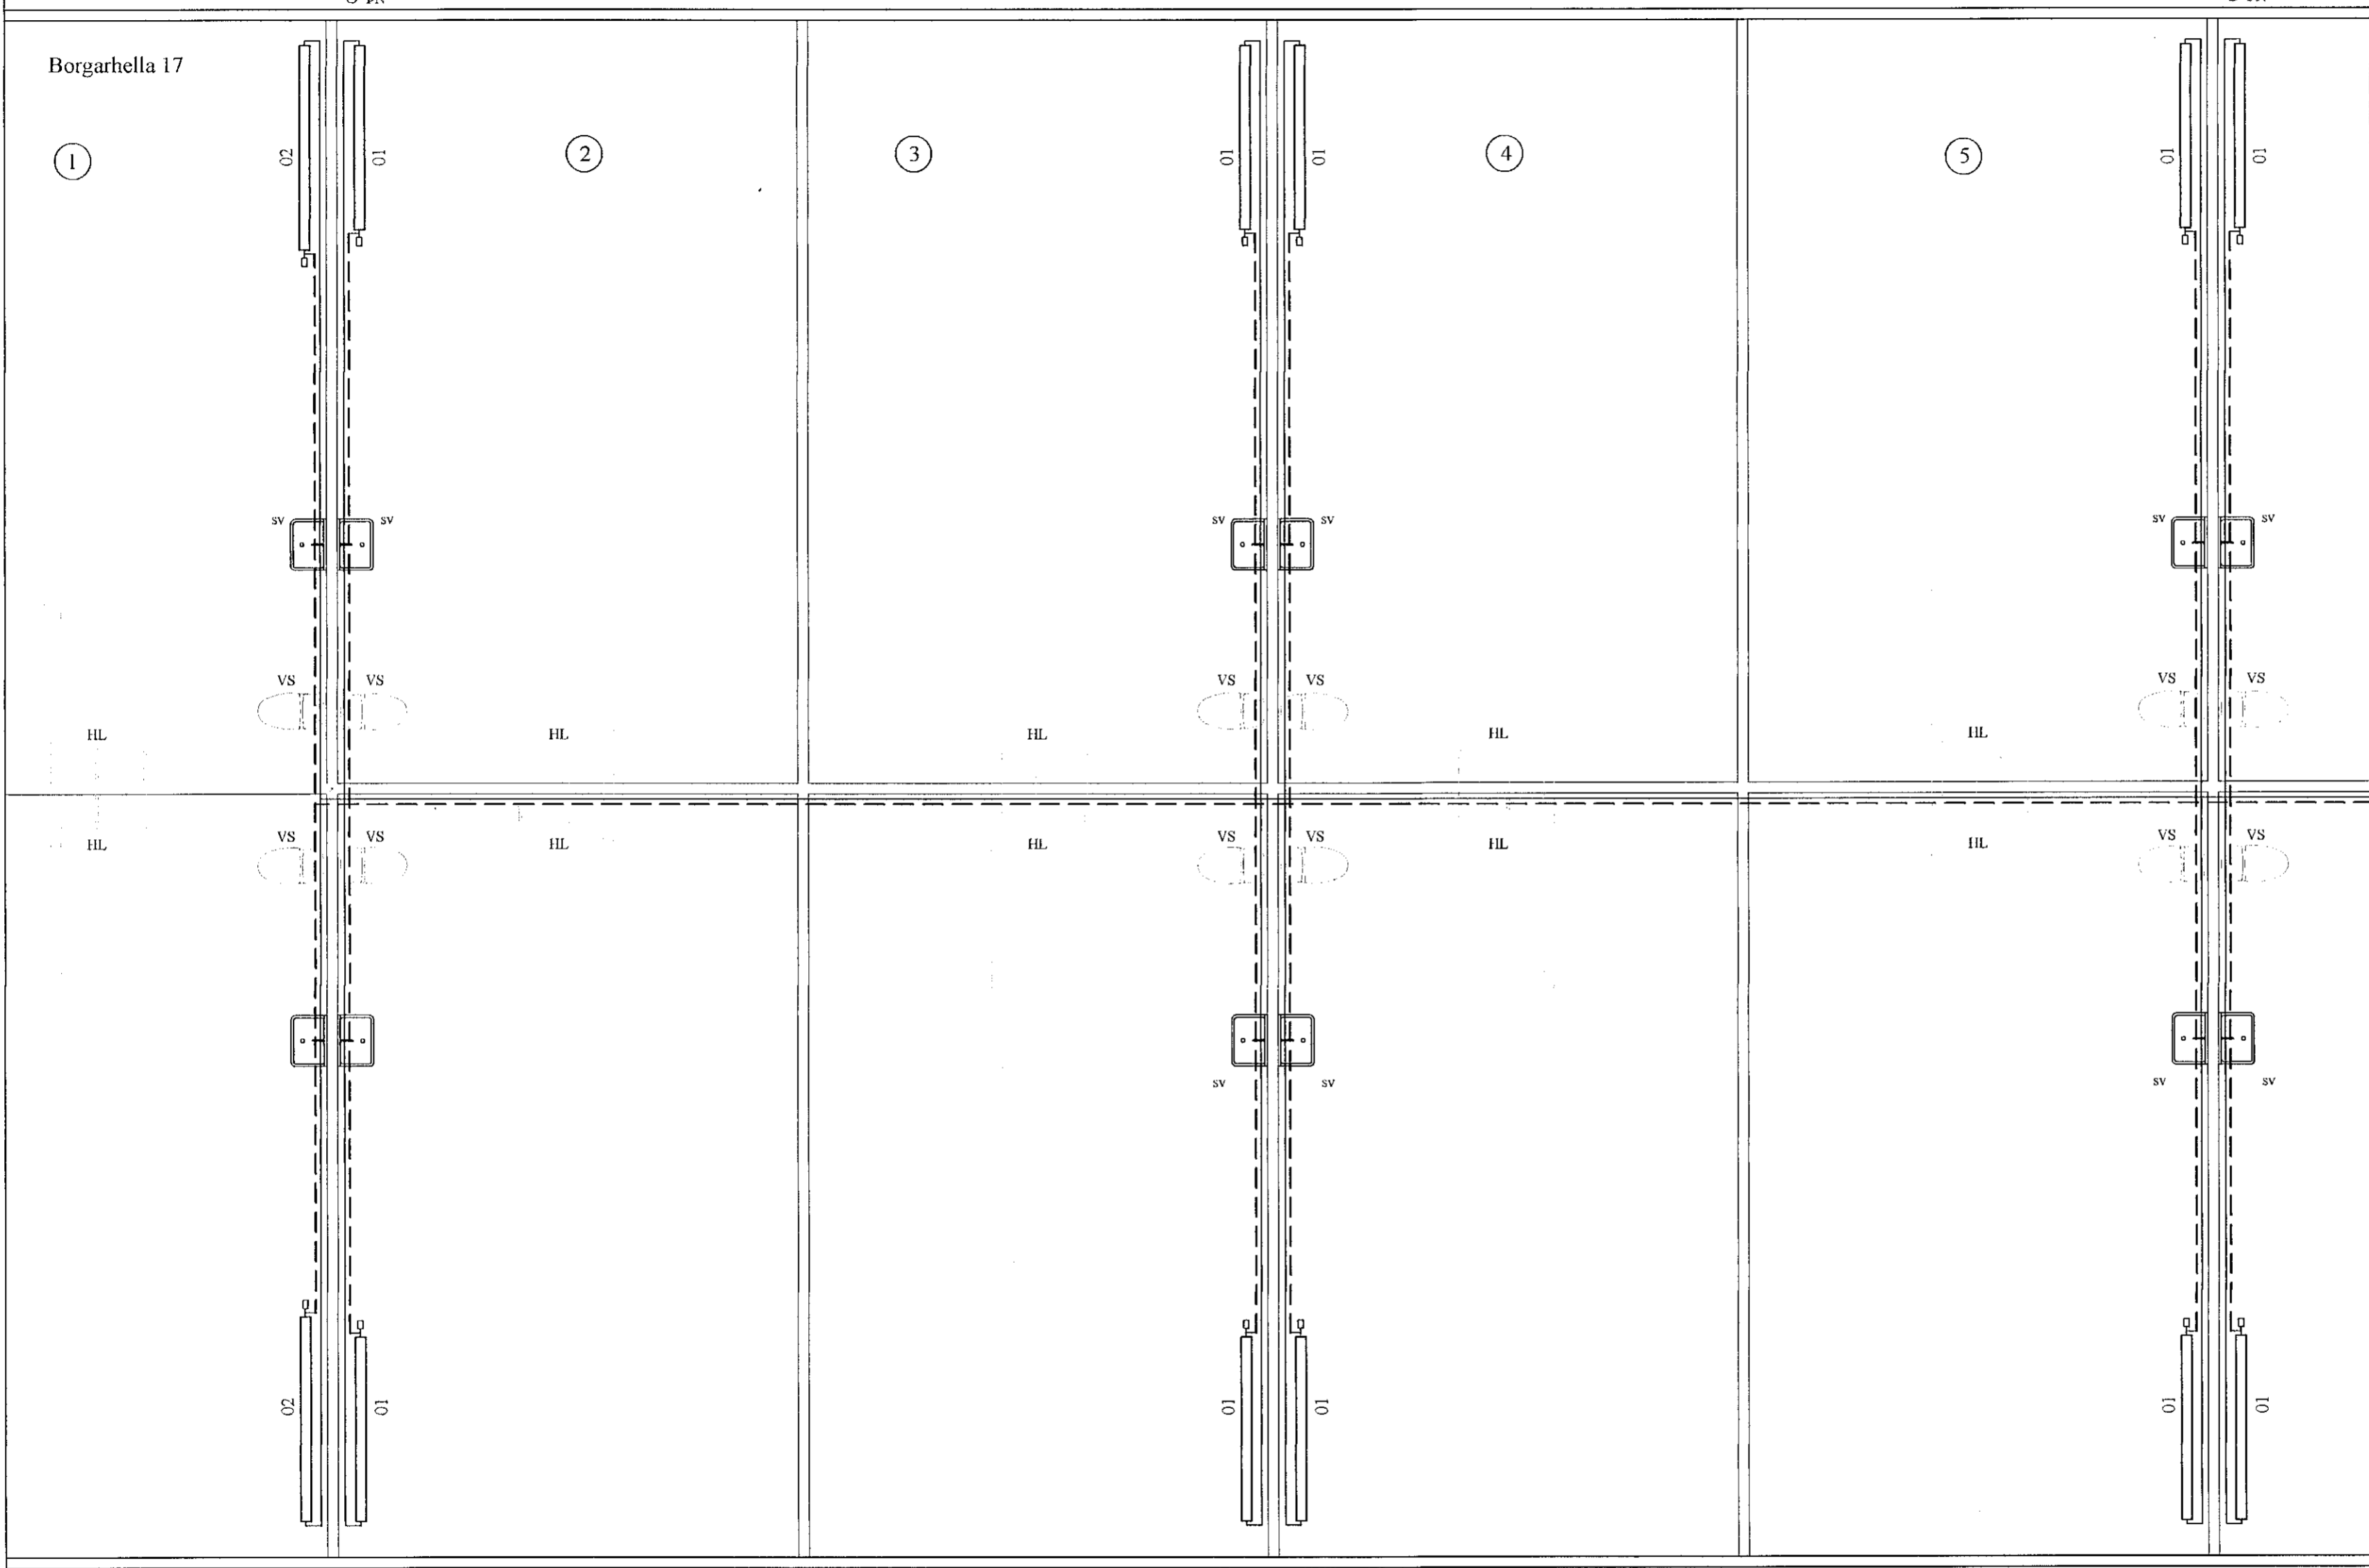

Grunnmynd hitalagna  
 MKV: 1:50

BR	DAGS	BREYTING	
HÖNNUNARSTUÐIR:			<i>Jóni Pásson</i>
 HÍARÐARHOLI 11 800 SELFOSSI Sími: 783 4180 Netfang: kjarvangardurs@gmail.com			
Ártún ehf. 12.07.2021			
Borgarhella 17			
Lagnir:			Kvarði 1:50
Grunnmynd hitalagna.			
HANNAÐ:	TEIKNAD	DAGSETNING	VERKNÚMÉR
KG	KG	16.08.2021	2021-36
SKRÁARNAFN	SAMÞYKKT	130957-749	TEIKNING NÚMÉR:
Borgarhella 17, 19, 21 Lagnir.dwg	<i>Jóni Pásson</i>		321