



Samþykkt þann
 07. sep. 2021
 f.h. byggingarfulltrúans í Hafnarfirði
 Hjálmar A. Jónsson
 HÍAS

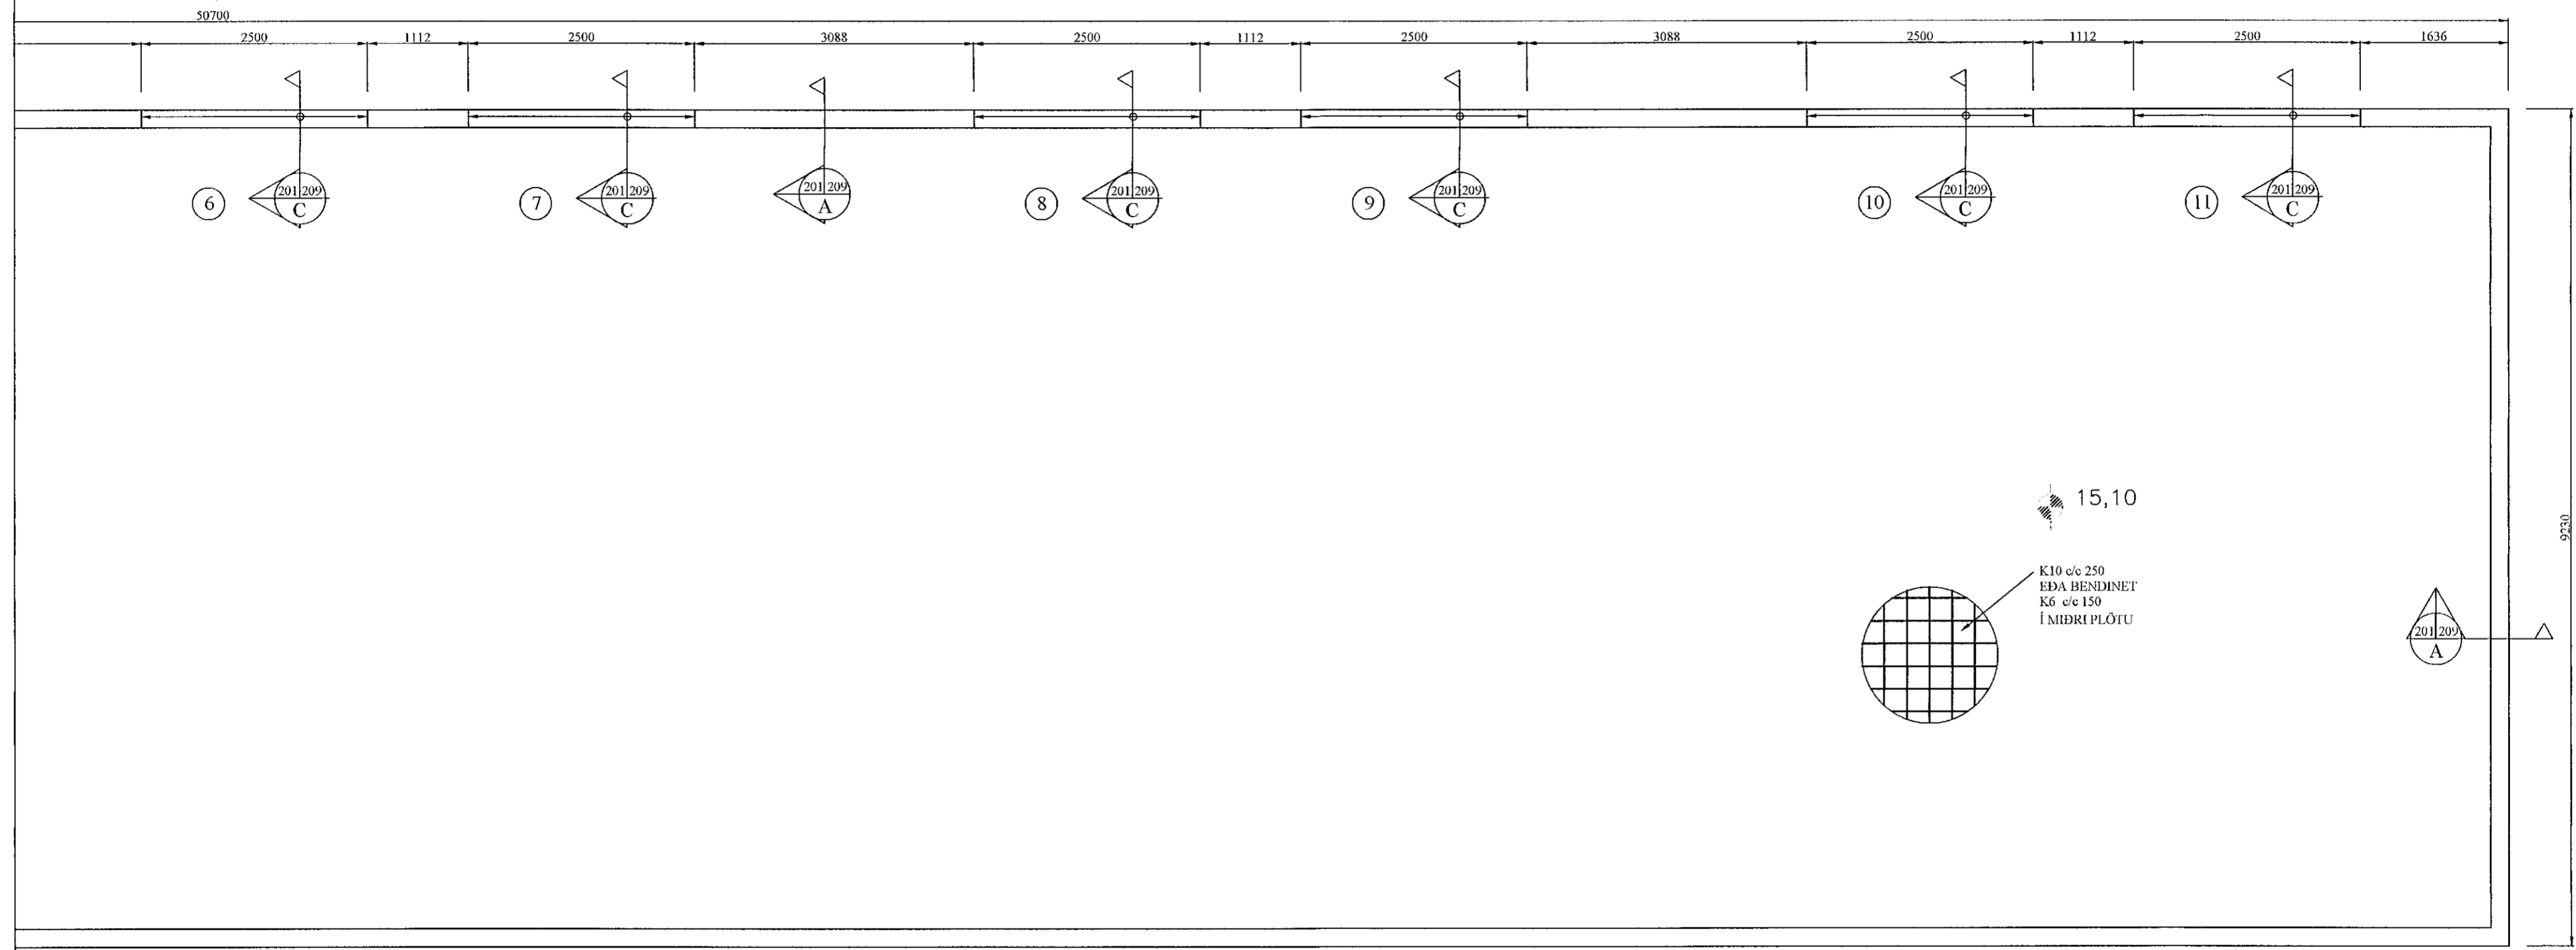

Grunnmynd sökkla
 MKV: 1:50

BR	DAGS	BREYTING	
HÖNNUNARSTJÓRI: <i>Hönnun</i>			
 HJARDARHÖLTI 11 800 SELFOSSÍ Sími: 783 4180 Netfang: hjardardes@pmail.com			
Ártún ehf. 12.07.2021			
Borgarhella 21			
Burðarvirki Grunnmynd af sökklum		Kvarði 1:50	
HANNAD:	TEIKNAD	DAGSETNIG	VERKNÚMER
KG	KG	13-08-2021	2021-36
SKRÁARNAFN	SAMÞYKKT	1305557649	TEIKNING NÚMER
Borgarhella 17, 19, 21 Grunmur.dwg	<i>[Signature]</i>		207