



General information:

Structural system made of cross laminated timber from KLH Massivholz GmbH. KLH elements are made according to ETA-06/0138 Timber is spruce, strength class C24 according to EN 338

Details of joints: see drawings B 110 - B112

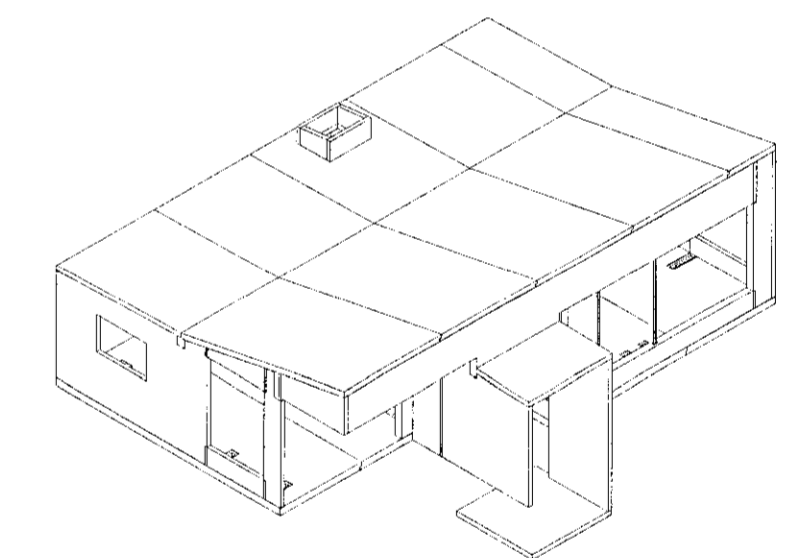

ÚTGÁFA		SKÝRING		DAGS.		HANN.		YFIRF.		SAMÞ.	
DAGS. UNDRISKRIFTAR		NAFN OG KENNITALA HÖNNUNAR		Ingvar Rafn Gunnarsson, M: 050179-9919							
25.10.21		Ingvar Rafn Gunnarsson M: 050179-9919									
DAGS. UNDRISKRIFTAR		NAFN OG KENNITALA HÖNNUNARSTJÓRA		Sigríður Sigríðsdóttir, M: 900663-4199							
26.08.21		Jóhann Sigurðsson JS M: 090874-3239 - arkitekt fal									
HÖNNUNAR		 Element ehf. Barkáreid 10 101 Reykjavík Tel: +354 519 5151 E-Mail: element@element.is									
HEITI VERKS		Brúsastaðir 2 220 Hafnarfirði									
HEITI TEKNINGAR		CLT Burðarvirki Veggir 2. hæð									
VERKUNAR		20-33		DAGS.		21-08-23		NR. TEKNINGAR		B102	