

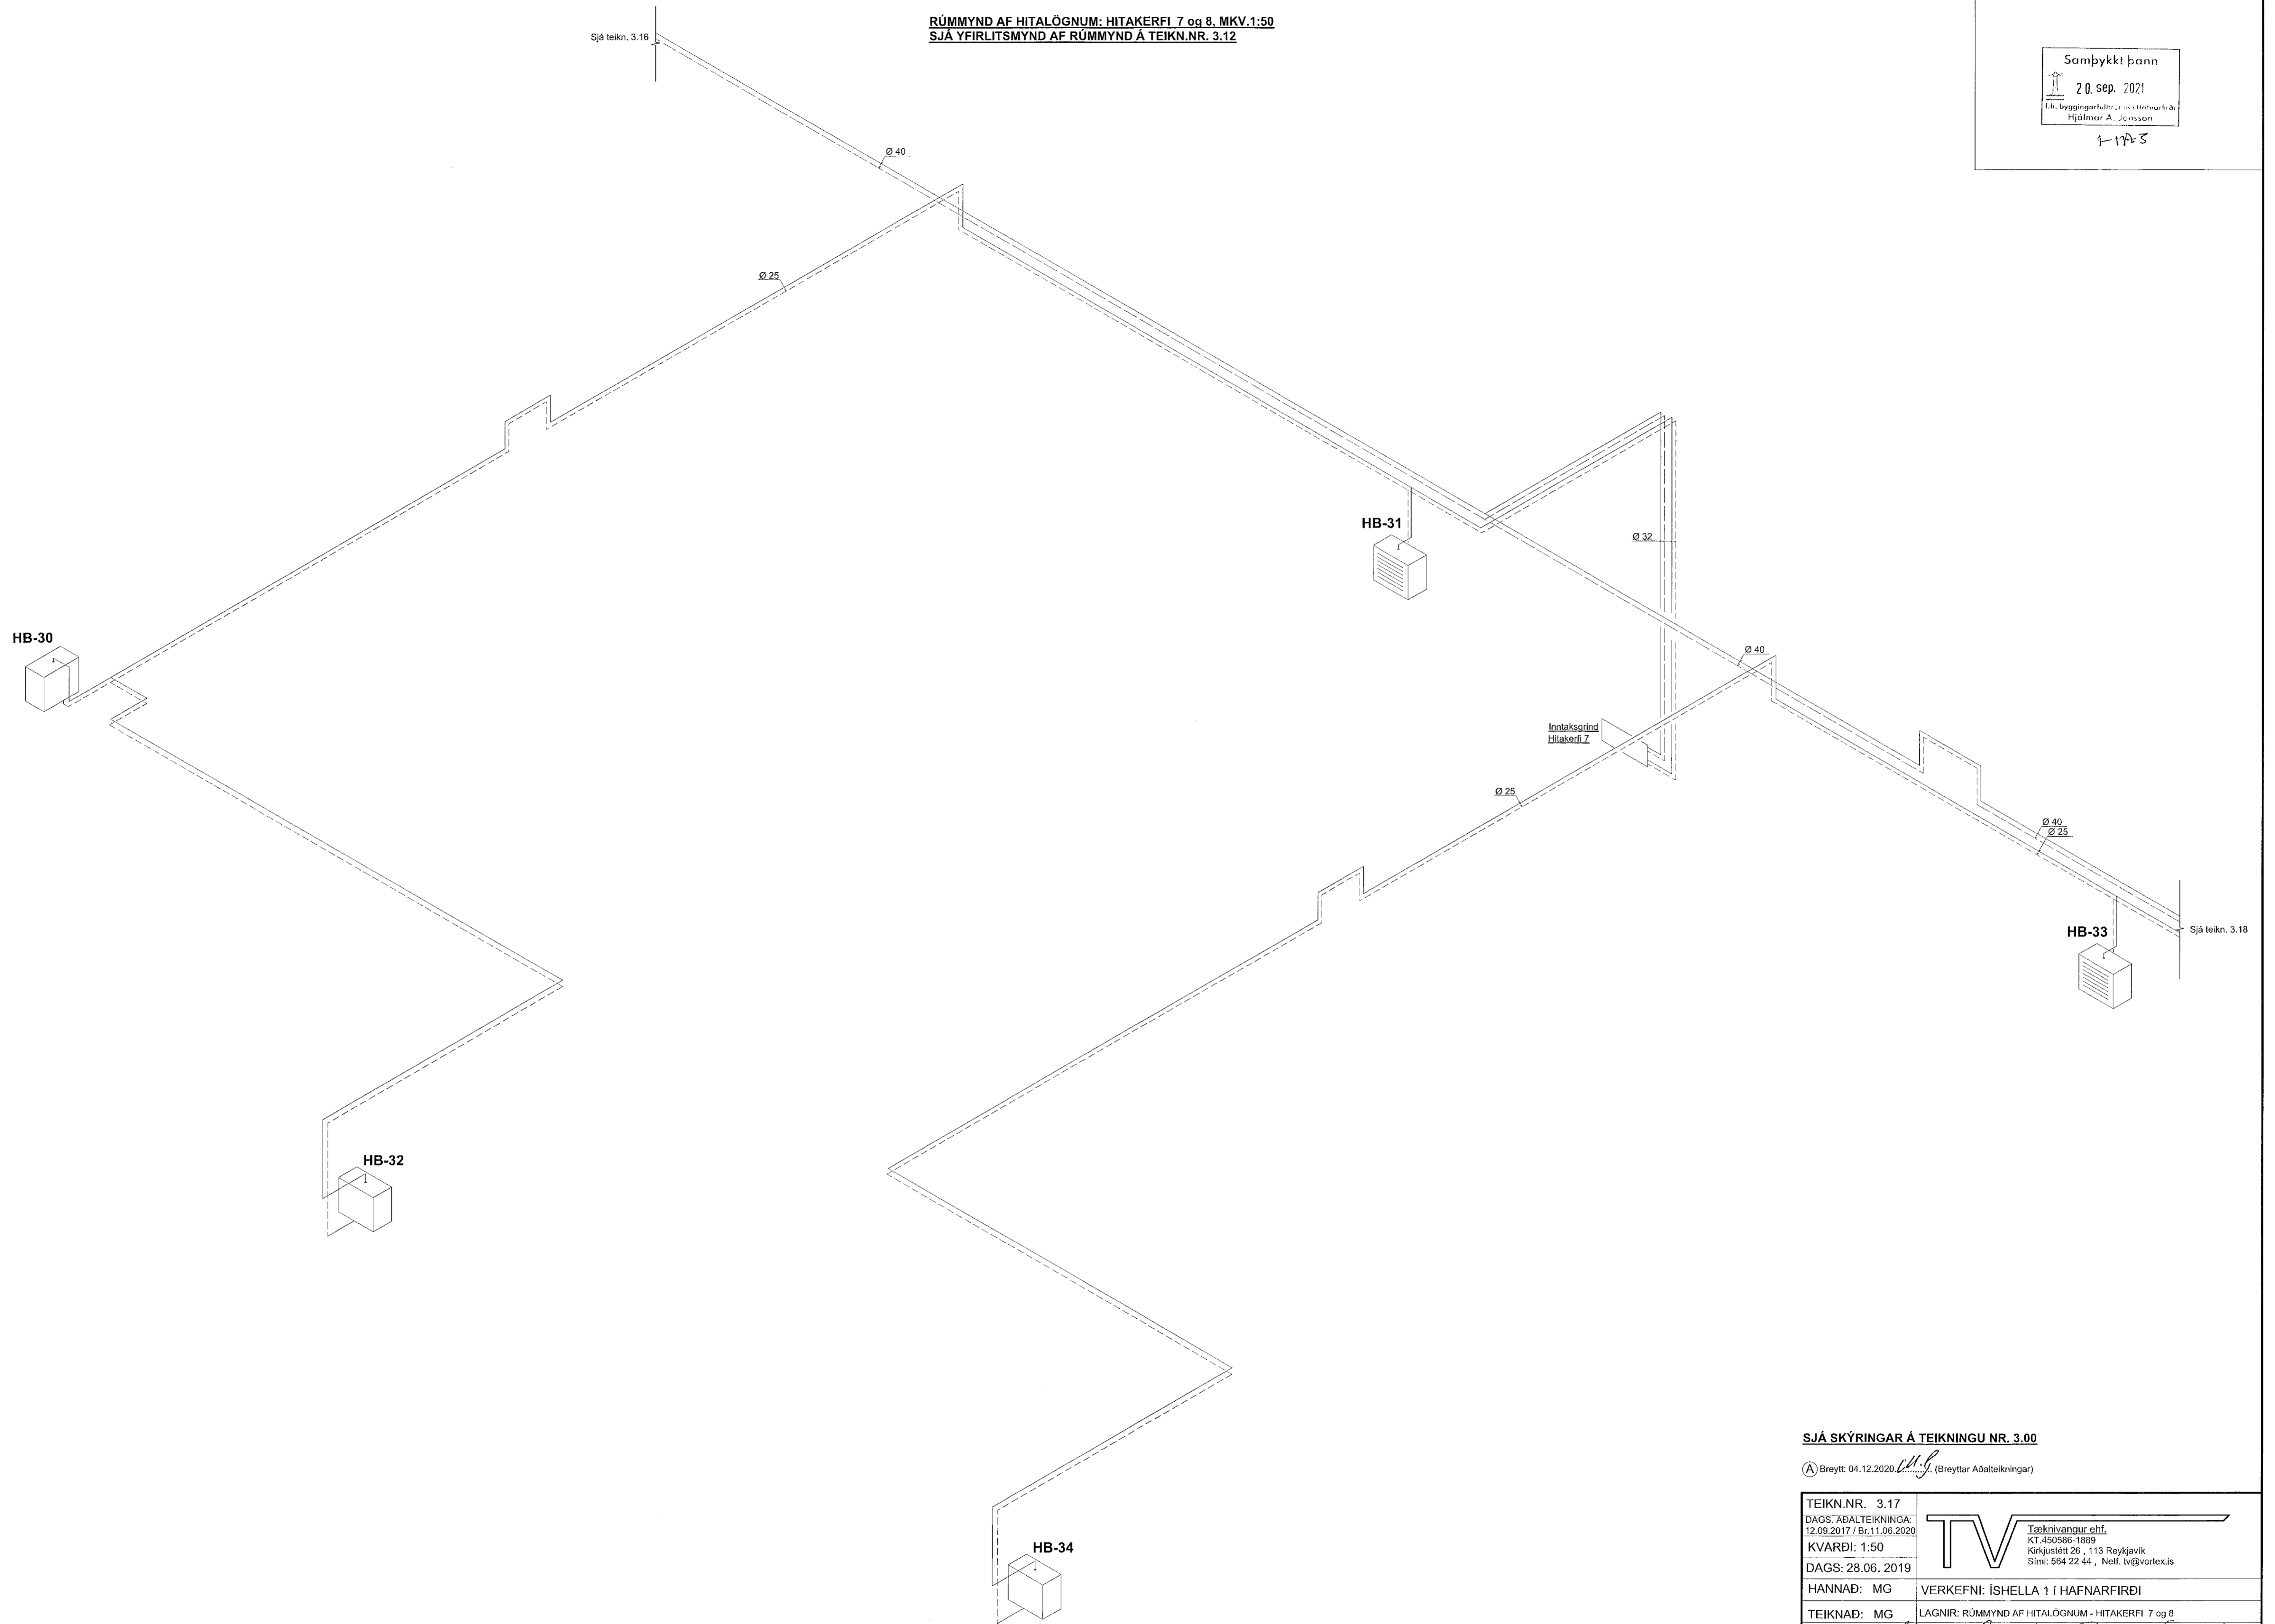
RÚMMYND AF HITALÖGNUM: HITAKERFI 7 OG 8, MKV.1:50  
 SJÁ YFIRLITSMYND AF RÚMMYND Á TEIKN.NR. 3.12

Samþykkt þann

20. sep. 2021

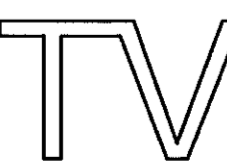
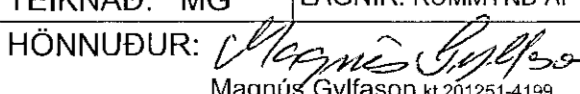
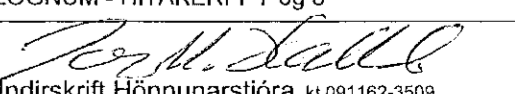
E.h. byggingarfulltrúi og Helmar Ó.  
 Hjalmar A. Jónsson

1-1703



SJÁ SKÝRINGAR Á TEIKNINGU NR. 3.00

(A) Breytt: 04.12.2020 (Breyttar Aðalteikningar)

TEIKN.NR. 3.17 DAGS. AÐALTEIKNINGA: 12.09.2017 / Br.11.08.2020 KVARDI: 1:50 DAGS: 28.06. 2019	 Tæknivagnur ehf. KT.450586-1889 Kirkjustétt 26, 113 Reykjavík Sími: 564 22 44, Netf. tv@vortex.is
HANNAD: MG	VERKEFNI: ÍSHELLA 1 Í HAFNARFIRÐI
TEIKNAD: MG	LAGNIR: RÚMMYND AF HITALÖGNUM - HITAKERFI 7 OG 8
HÖNNUÐUR:  Magnús Gylfason 41202614199	 Undirskrift Hólmur Jónsson 410911623509