



Svalir A

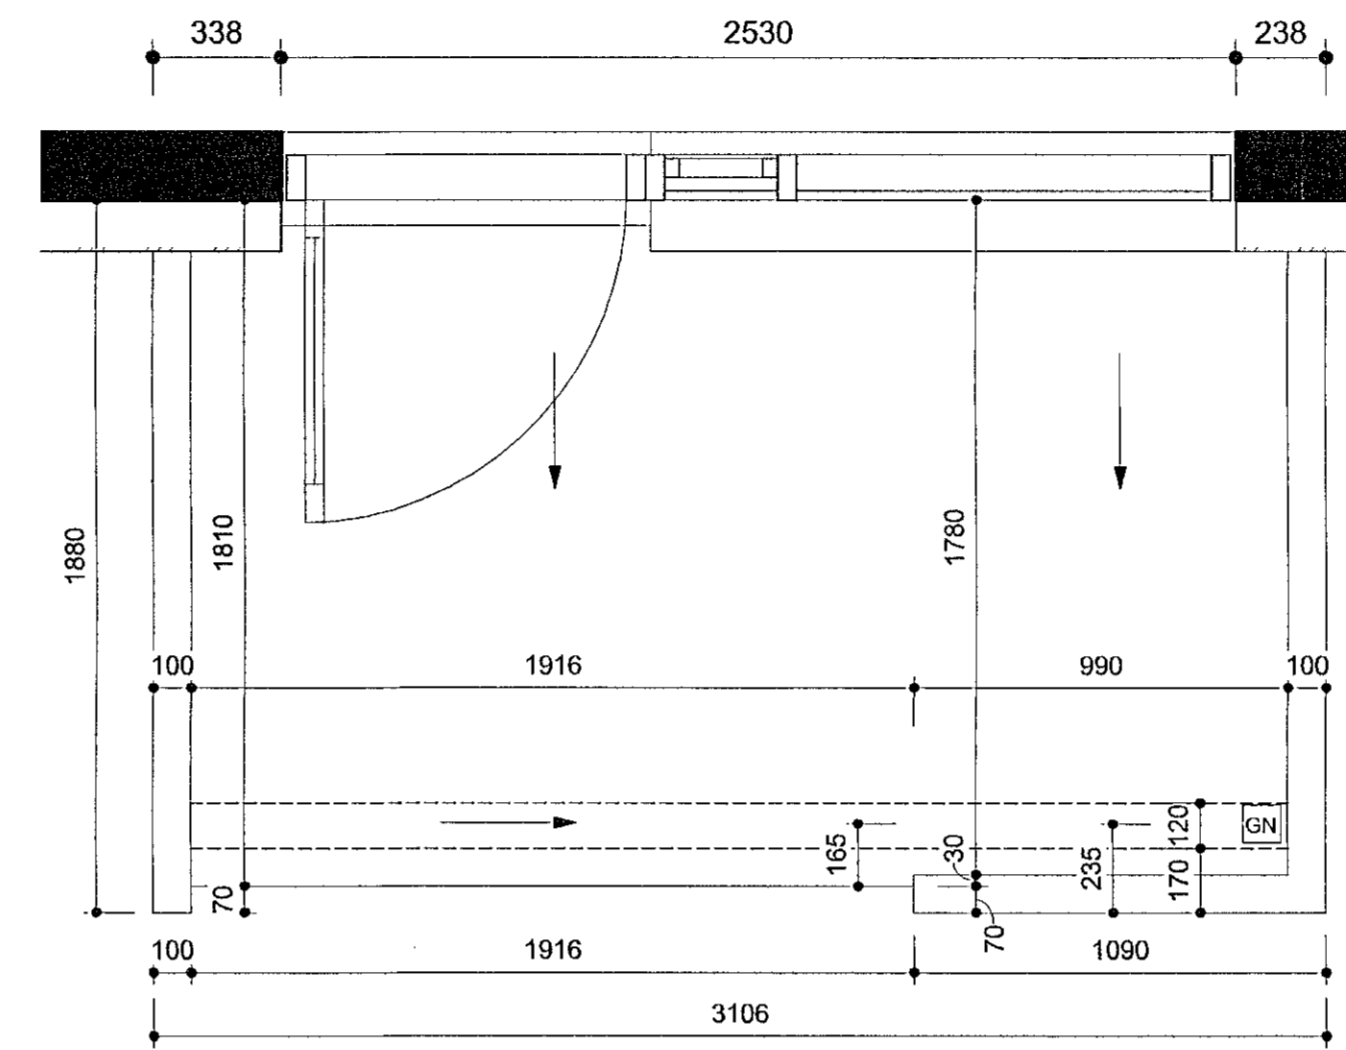


Svalir B

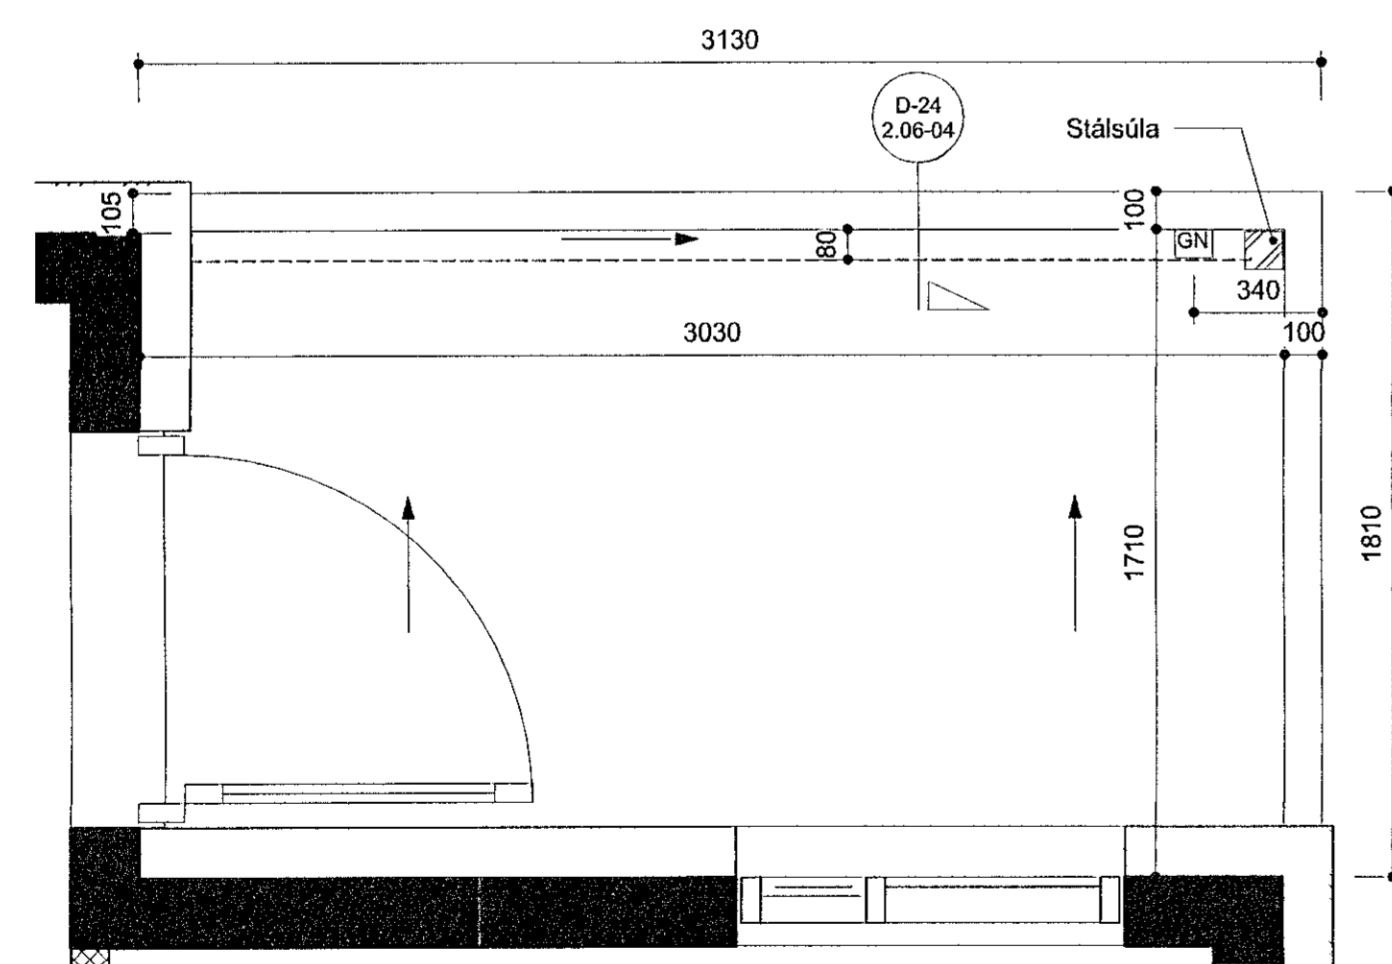

Svalir F

VERKTEIKNING GERD Á
GRUNNI ADALUPPDÁTTA
SEM SAMÞYKKTIR VORU ÞANN:
22 JUL 2021

BREYTINGAR

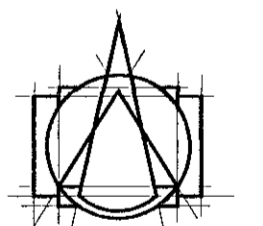

T.ark
ARKITEKTAR
HÁTÚNI 2b - 105 REYKJAVÍK
Sími: 540 5700
tark@tark.is - www.tark.is

VERGHEITI
Nónhamar 1-3, 221 Hafnarfj.
Fjölbýlishús
Verkeiðingur

VERK
Svalir - Stærðir

MÁL:
1 : 20
HANNAD:
AA
YFIRFARID:
AA

DAGS:
16.09.2021
TEIKNAD:
HI

VERKINGWER
753-16

FL TEIKNINGANGIEM
04 2.05-21

OTG

SAMR. Ásgeir Ásgeirsson ARKITEKTAR SAMARK KL 060161-5429