


Útlit - Suður 50 hl
mkv. 1:50

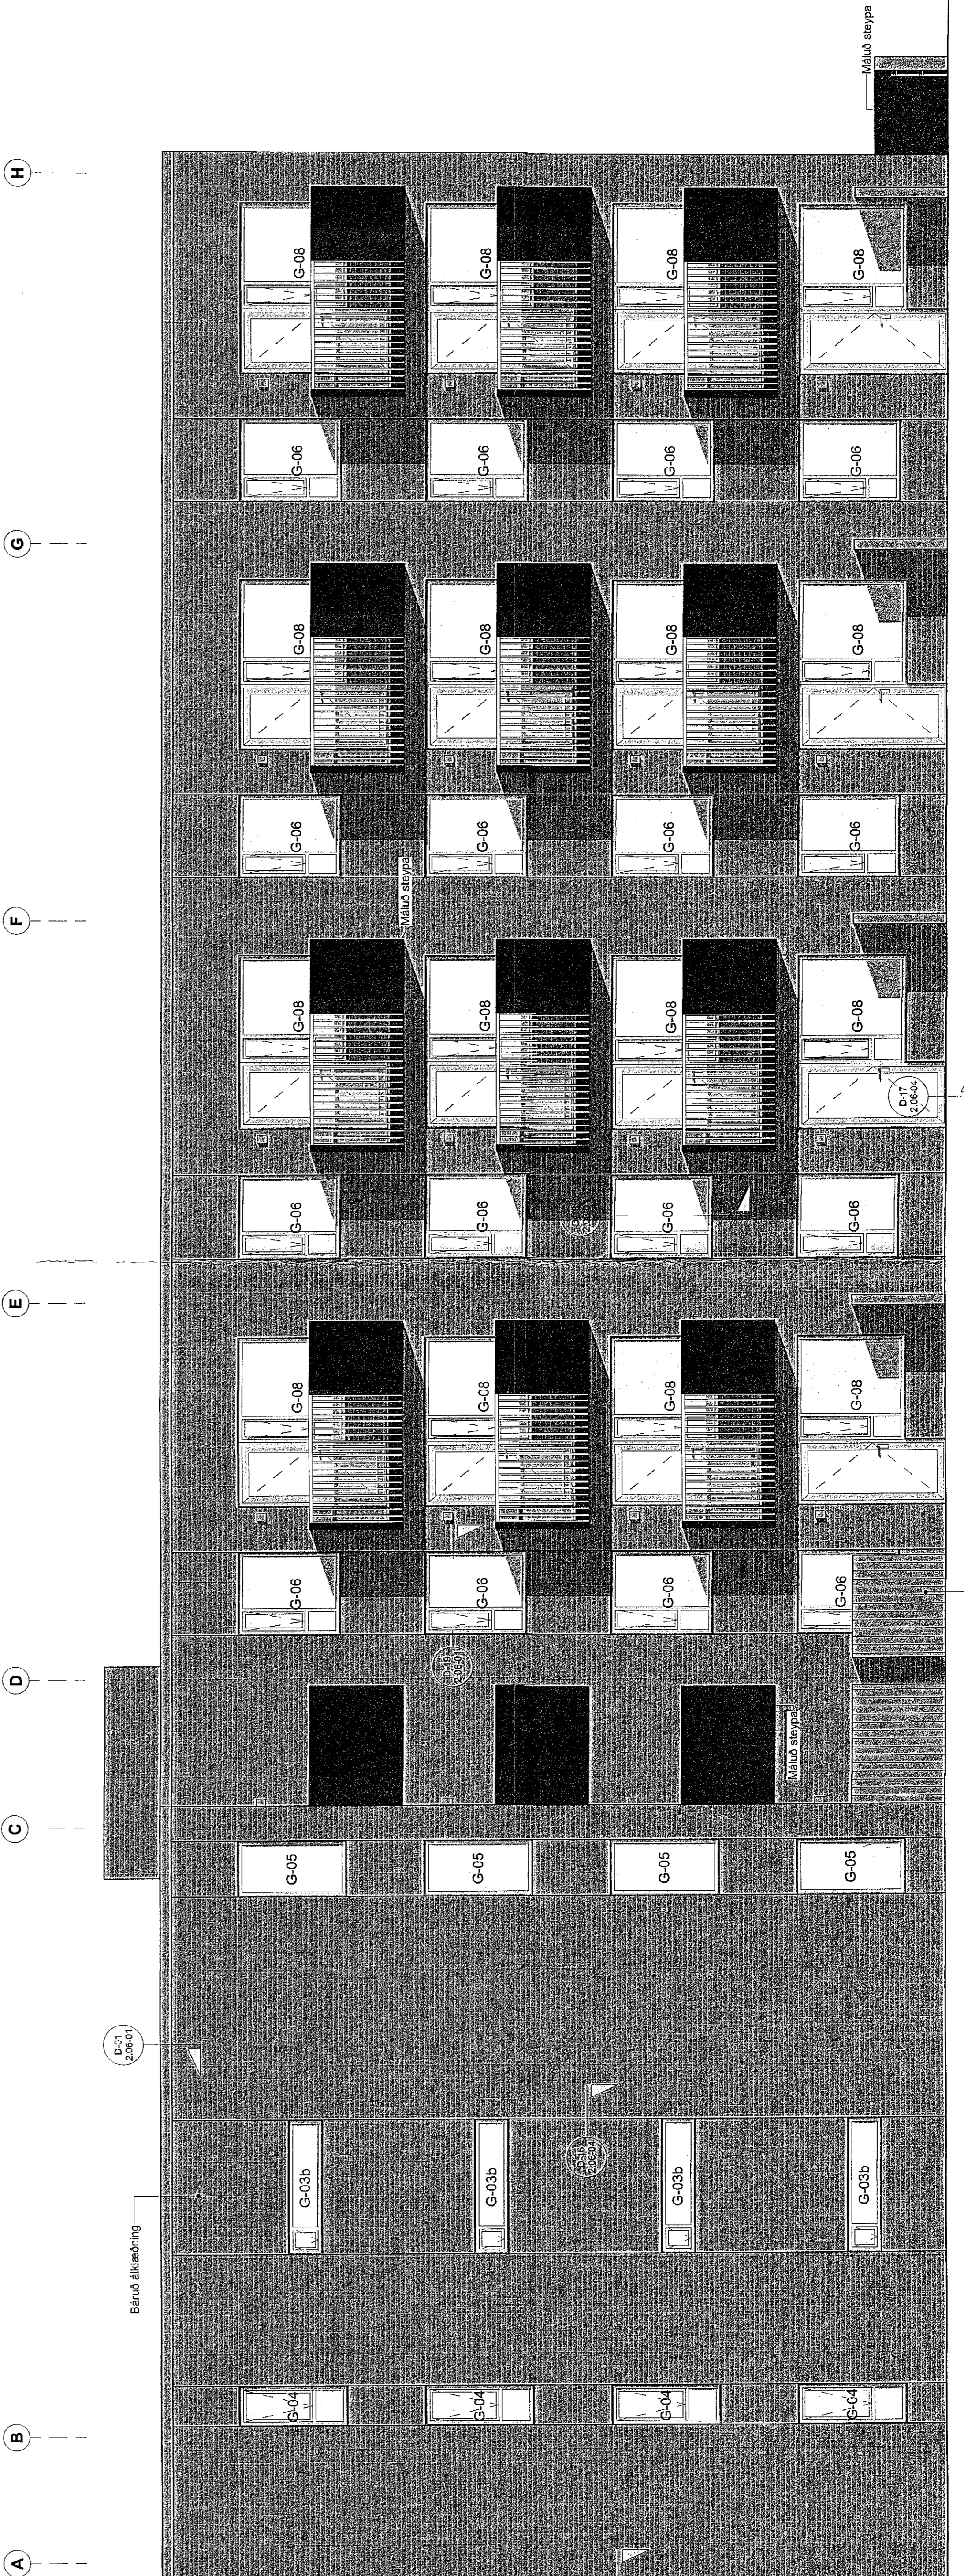

Útlit - Vestur 50 hl
mkv. 1:50