




Móbergsskard 2a (MHL 01)

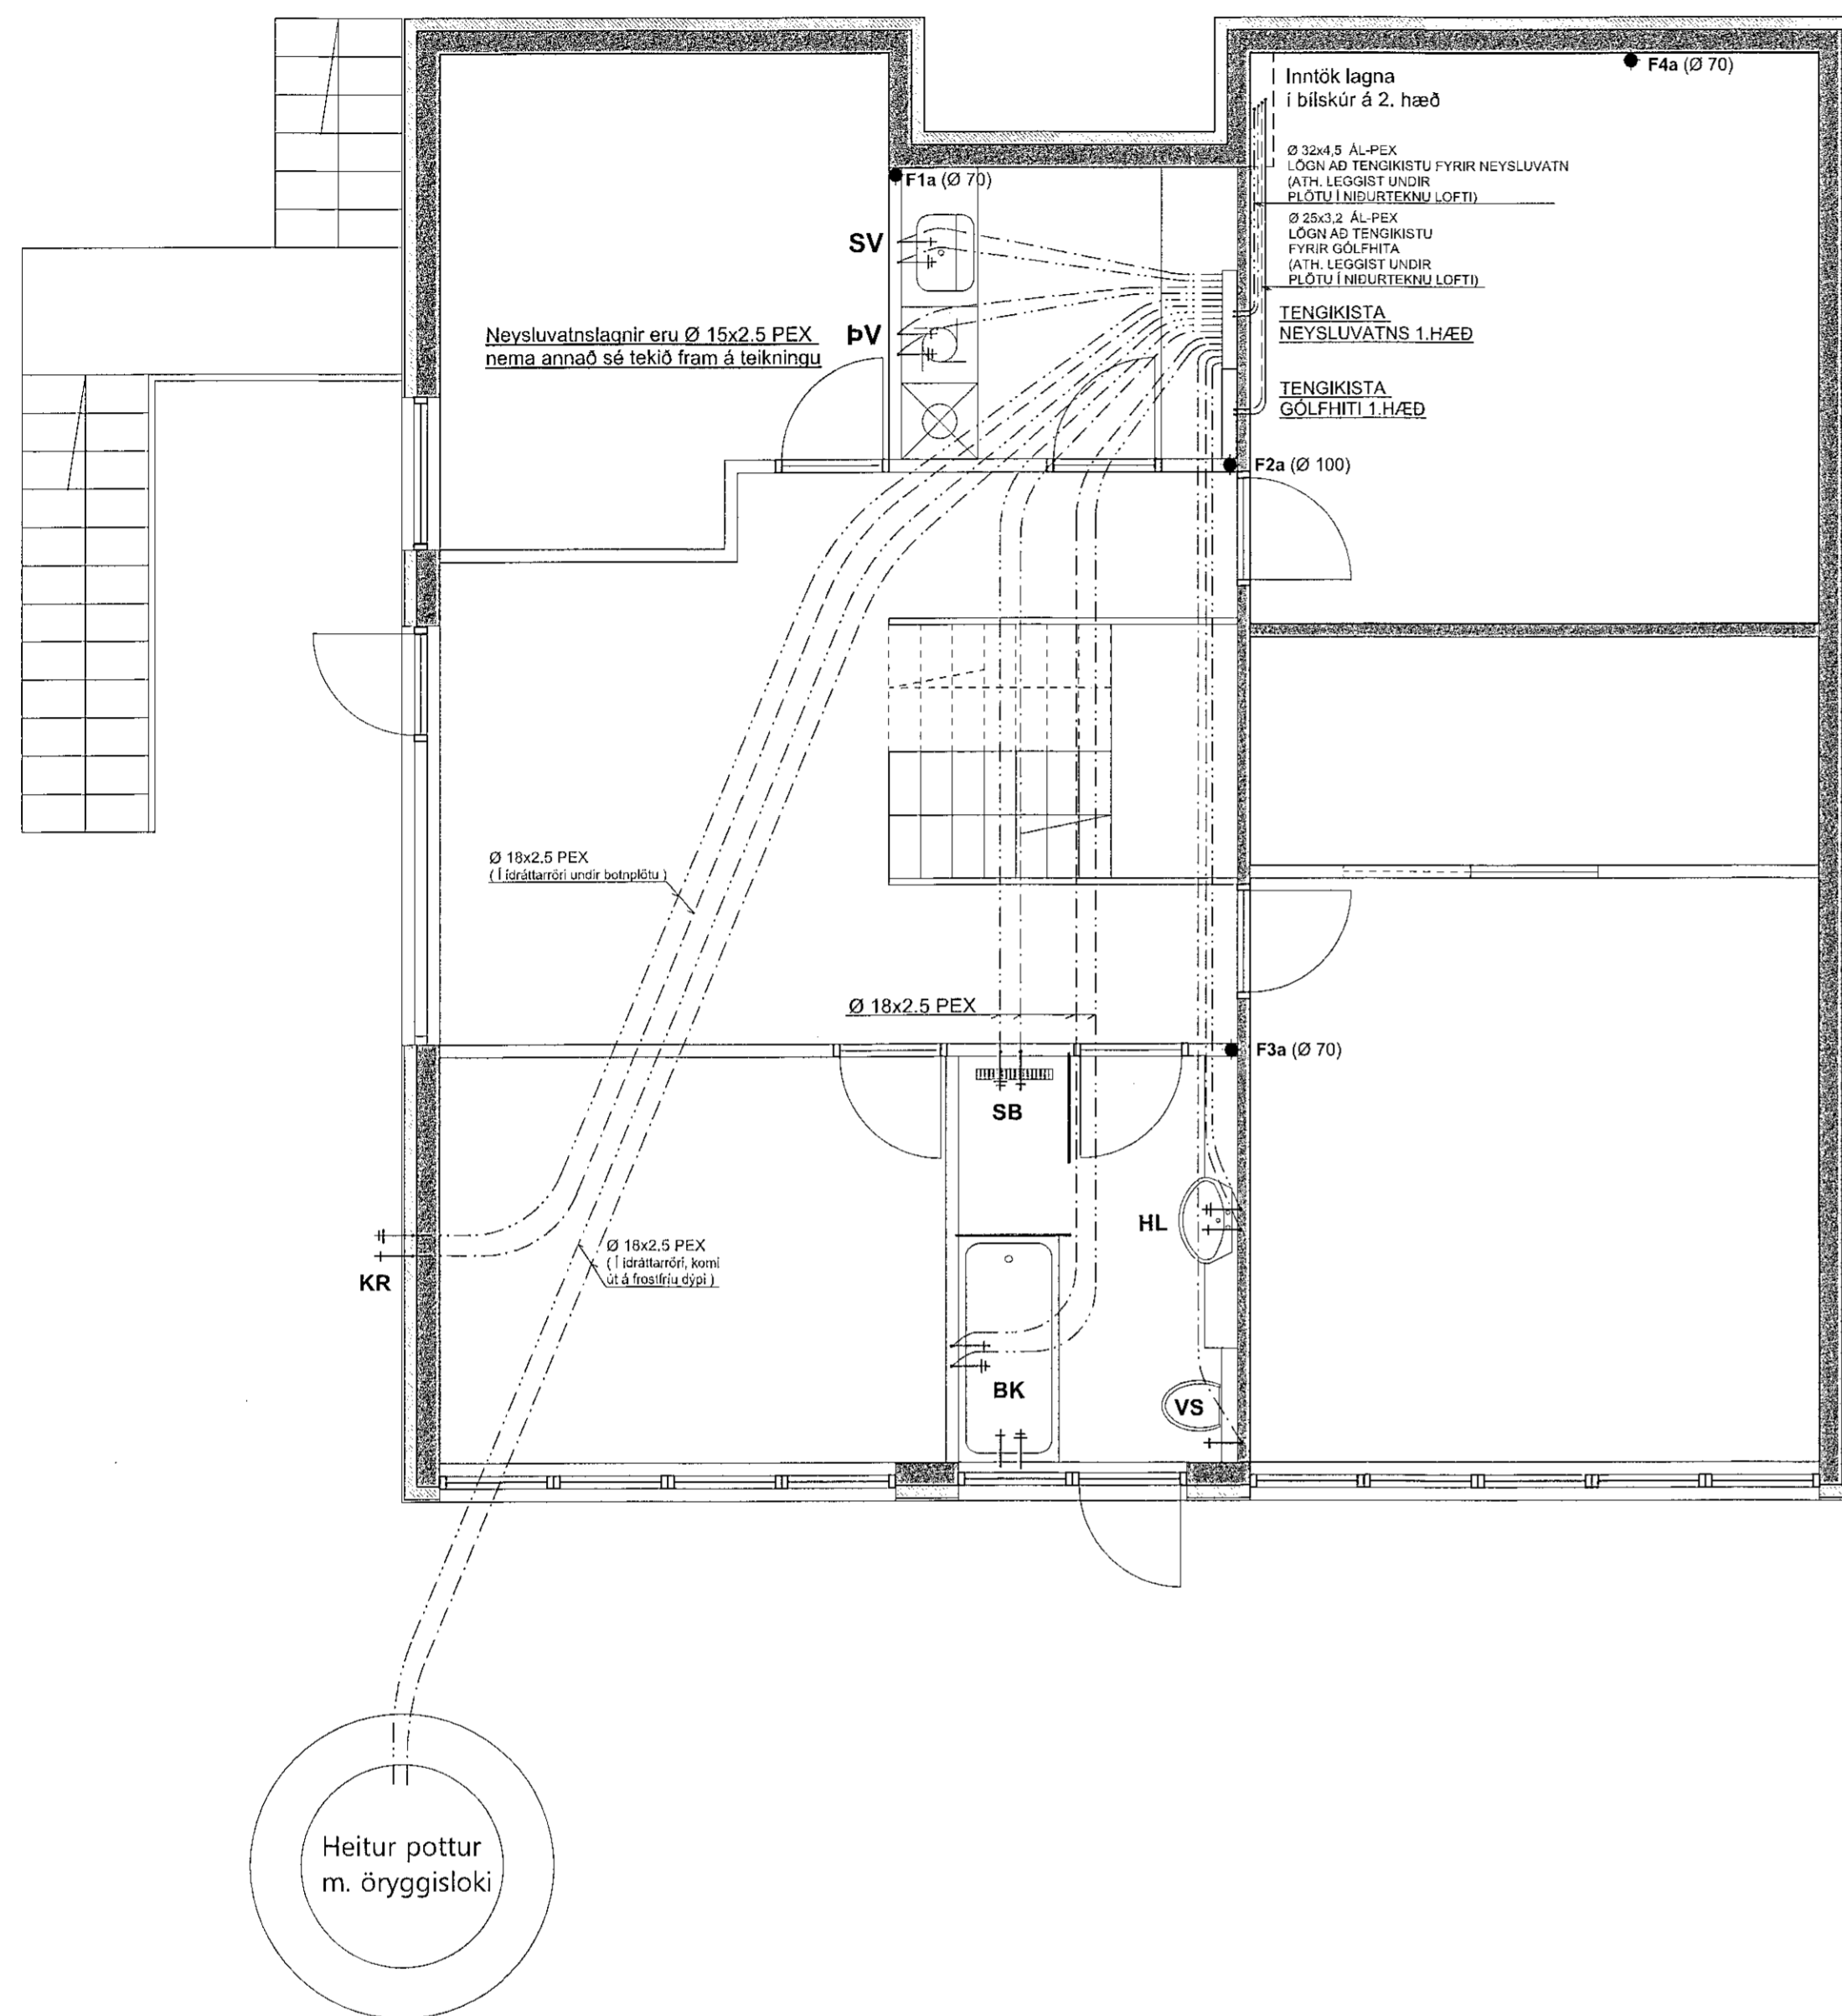


Móbergsskard 2b (MHL 02)

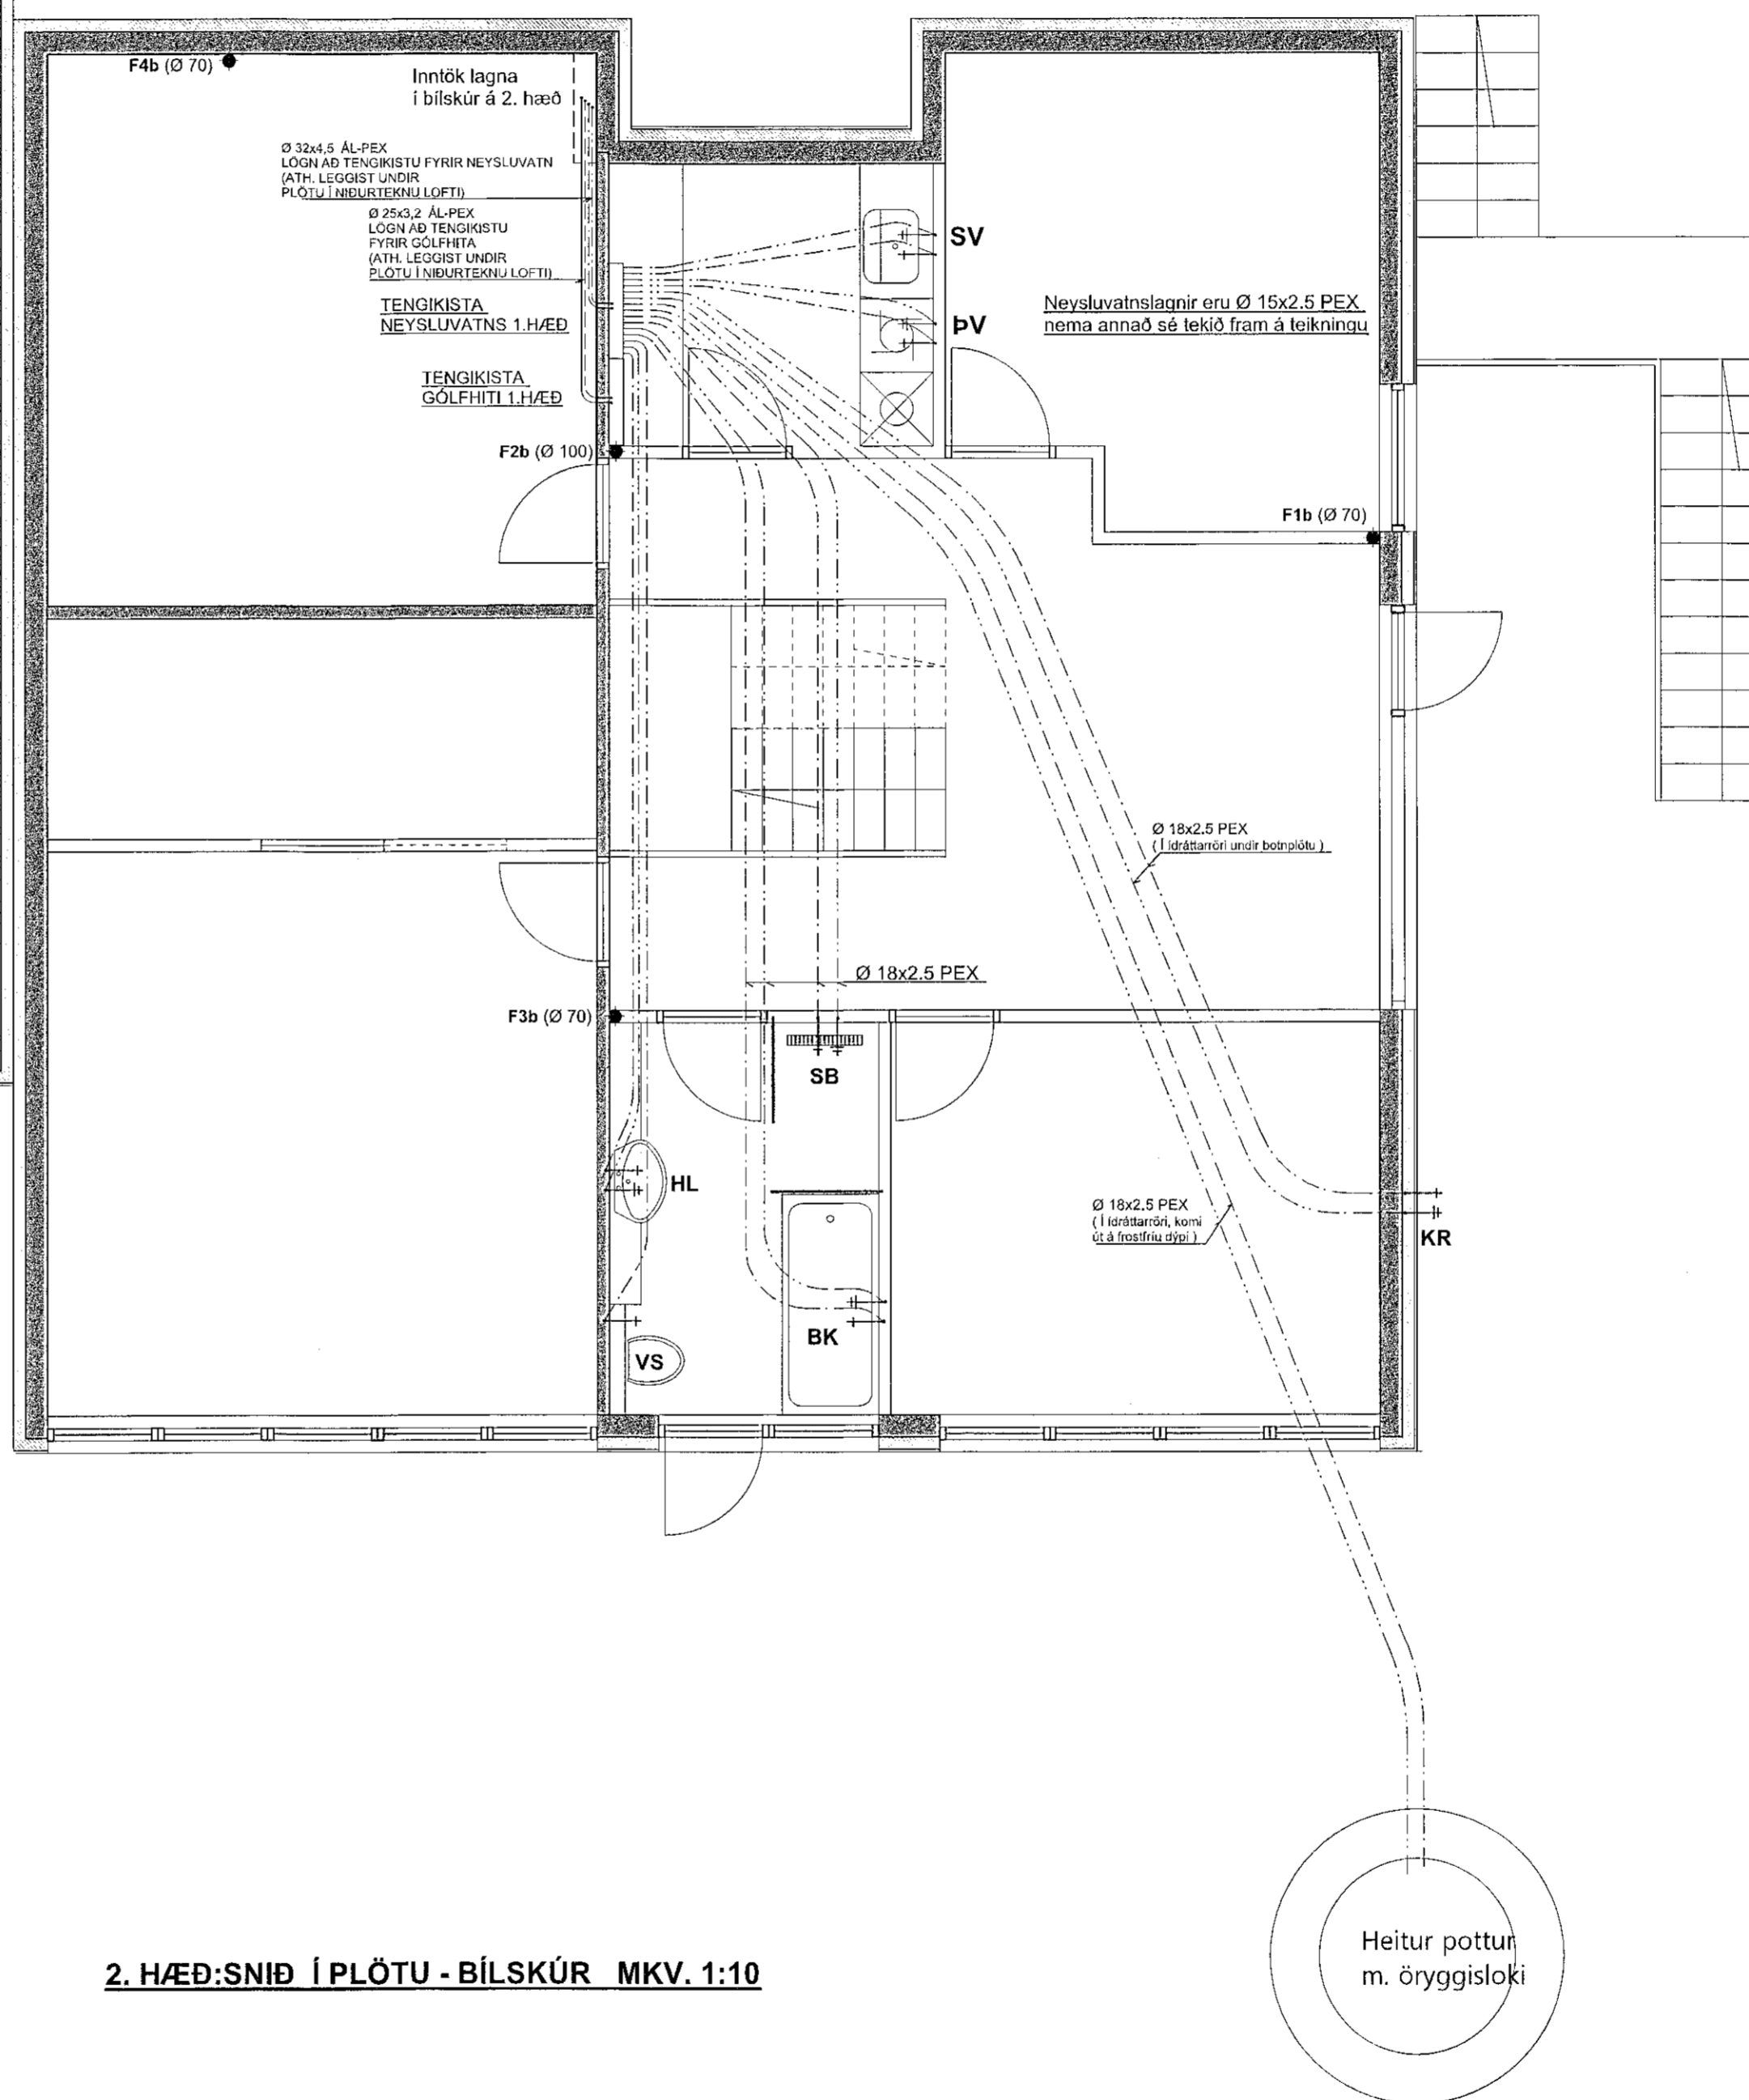


1. HÆÐ: SNID Í PLÖTU MKV. 1:10

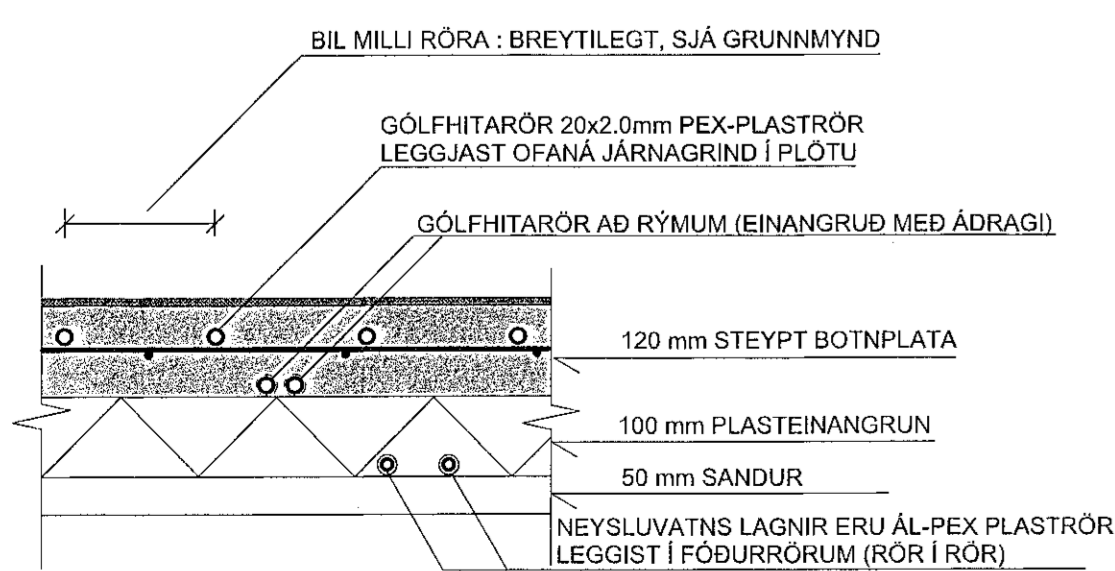

2. HÆÐ: SNID Í PLÖTU - ÍBÚÐ MKV. 1:10

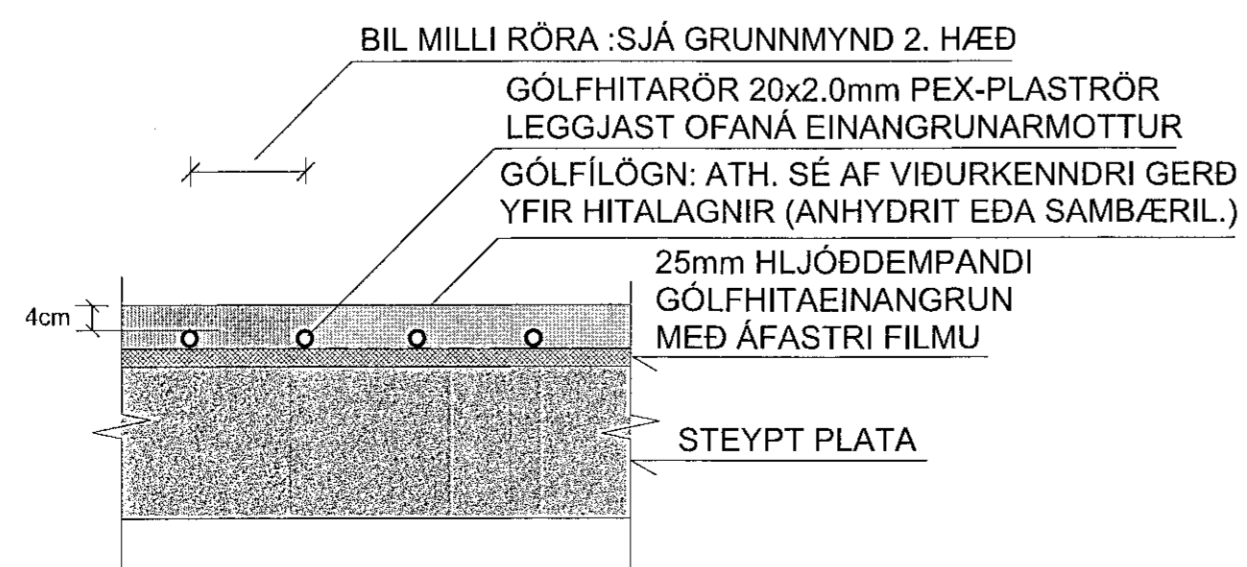

2. HÆÐ: SNID Í PLÖTU - BÍLSKÚR MKV. 1:10

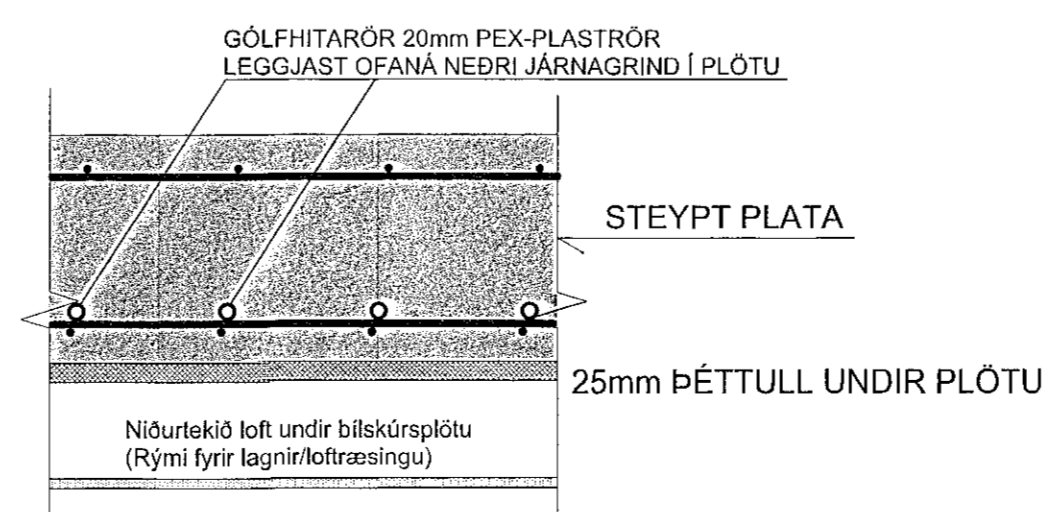

SJÁ ALMENNAR SKÝRINGAR Á TEIKNINGU NR. 200

TEIKN.NR. 202	
DAGS. AÐALTEIKNINGA: 12.07.2021	
KVARDI: 1:50, 1:10	Tæknivanur ehf. KT 450586-1889 Kirkjustétt 26, 113 Reykjavík Sími: 564 22 44, Netf. tv@vortex.is
DAGS: 24.09.2021	
HANNAD: MG	VERKEFNI: MÓBERGSSKARD 2 HAFNARFIRDI
TEIKNAD: MG	LAGNIR: GRUNNMYND NEYSLUVATNSLAGNA Á 1. HÆÐ OG SNID
HÖNNUÐUR:	 Magnús Gylfason KJ.201251-4199
	 Undirskráð hönnuð stóra KJ.080657-7819