

SNID I-I MKV. 1:10


Uppsta og framsta:
Sjá teikn. arkitekts

Samþykkt þann

29. sep. 2021


E.F. Byggingarfulltrúaður í Hafnarfirði:
Helmar A. Jónsson

HAFS

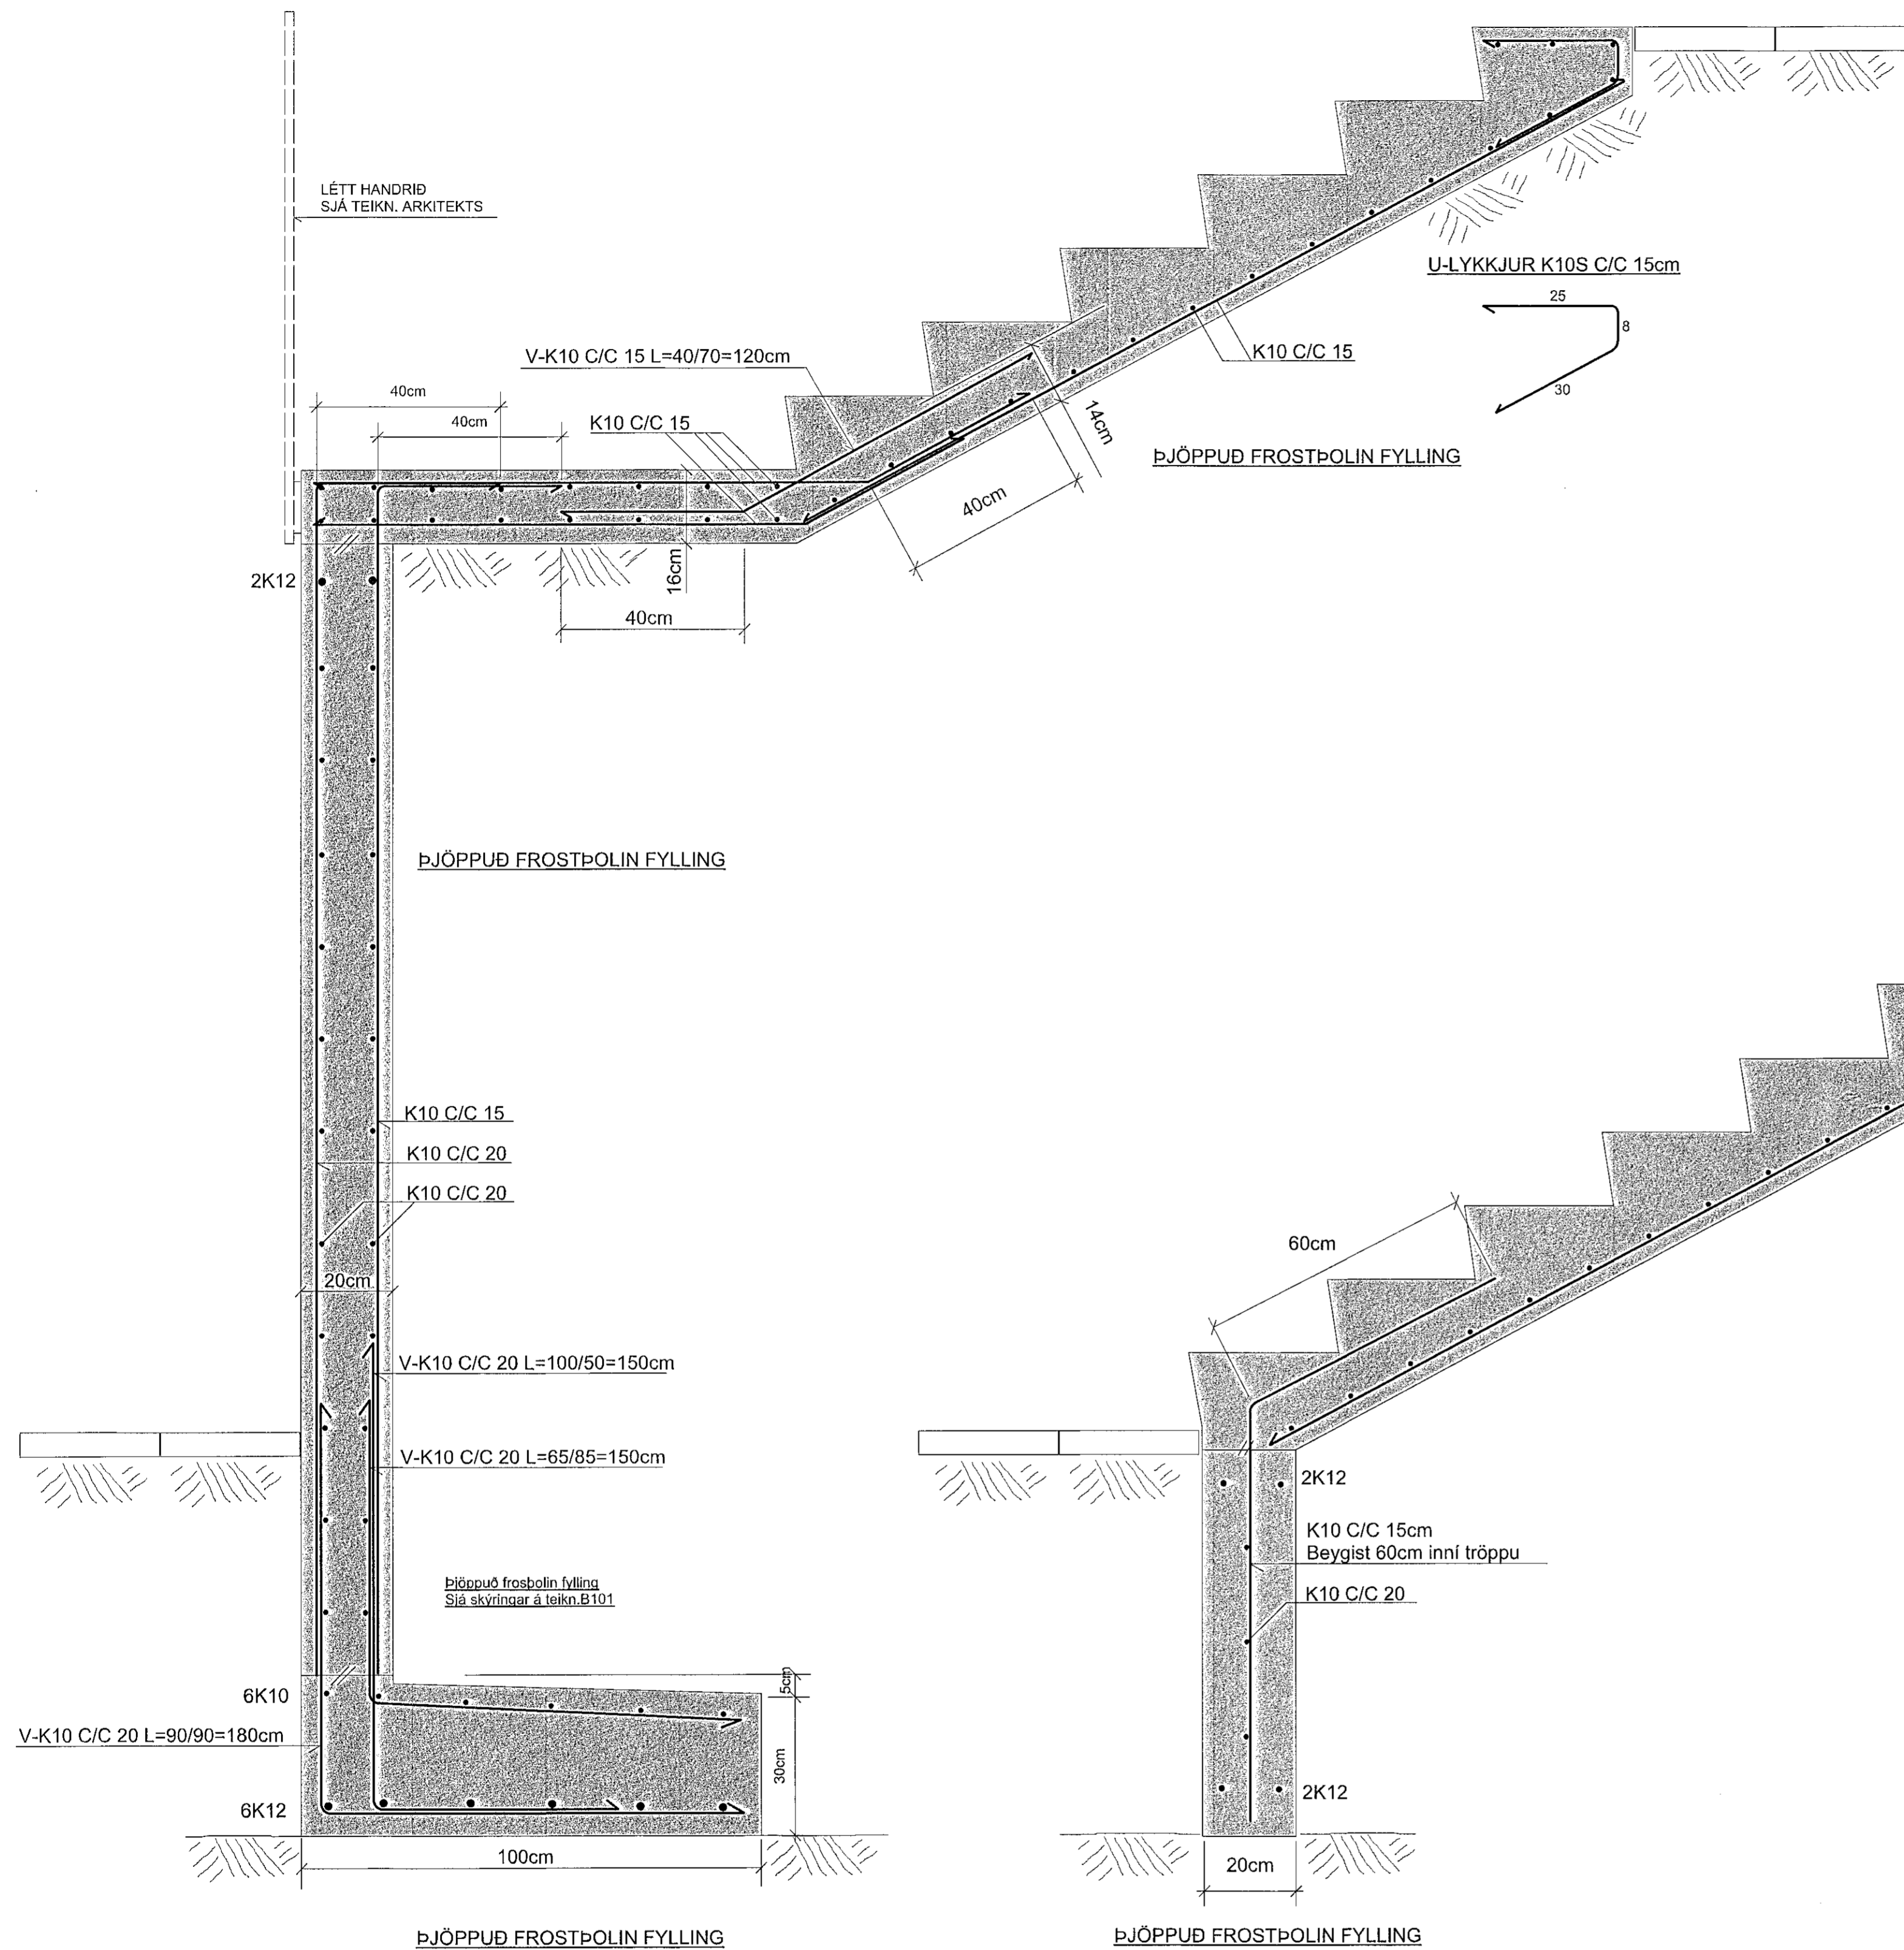


SNID J-J MKV. 1:10

Uppsta og framsta:
Sjá teikn. arkitekts

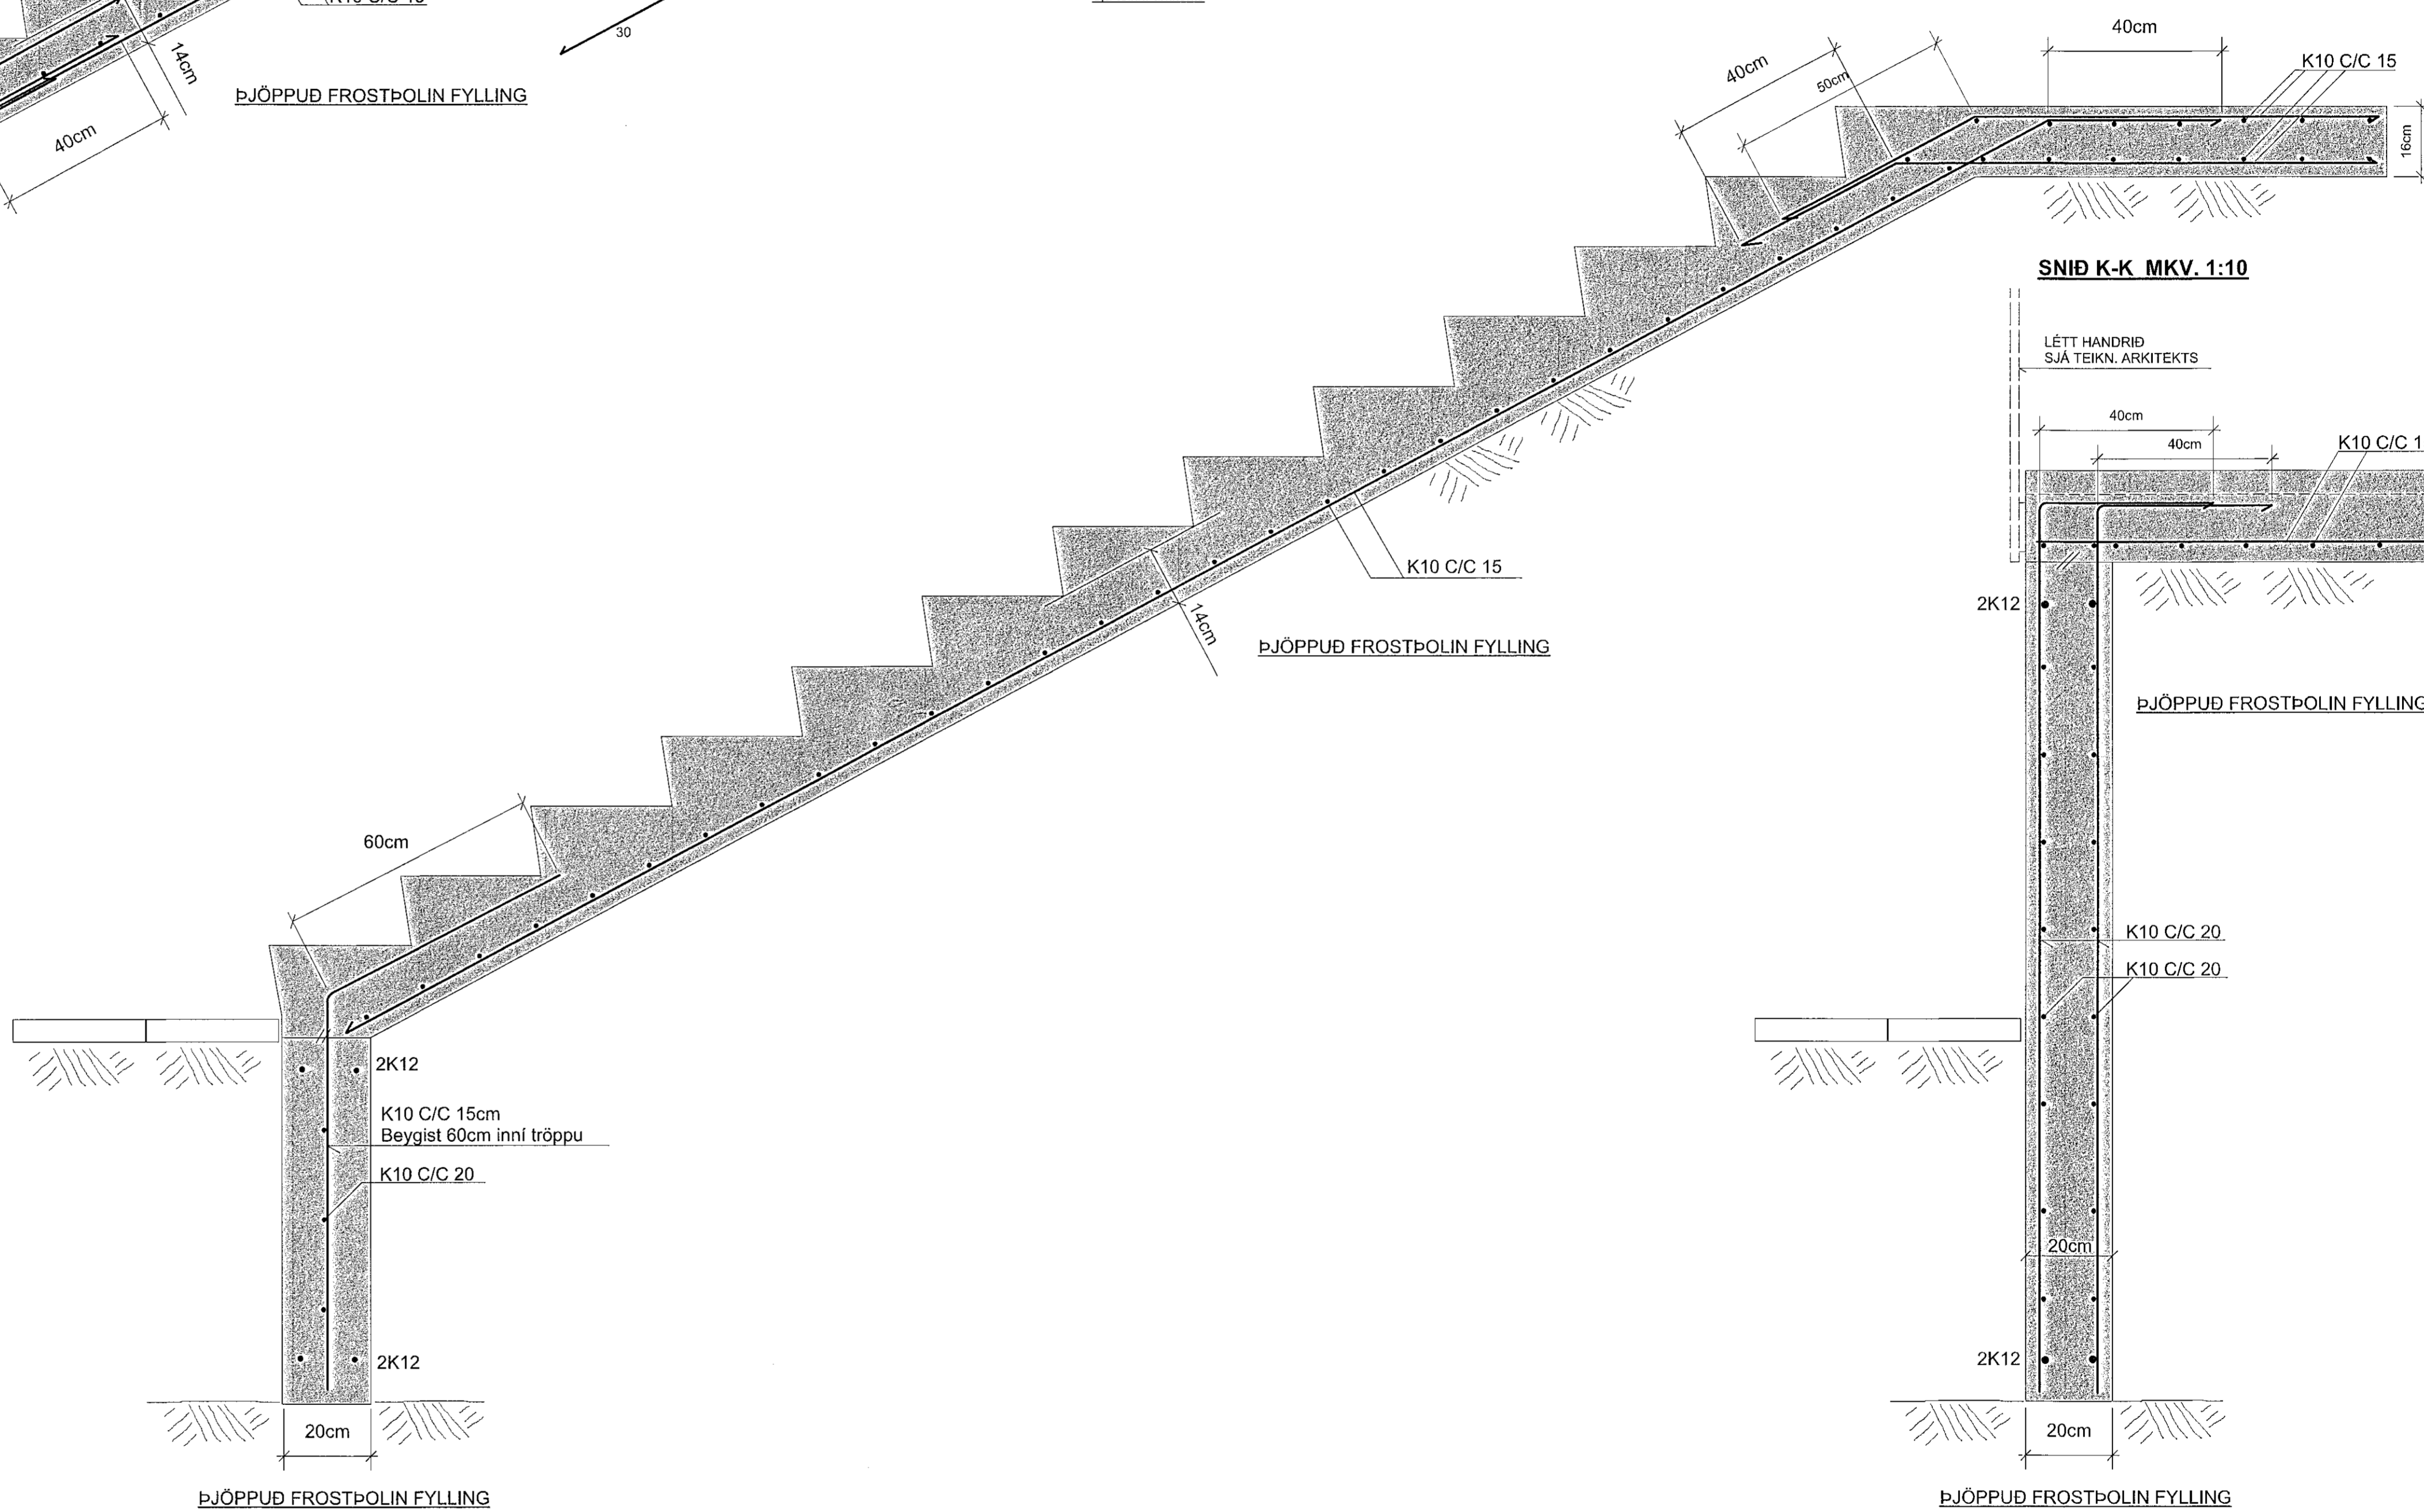


SNID K-K MKV. 1:10

LÉTT HANDRIF
SJÁ TEIKN. ARKITEKTS

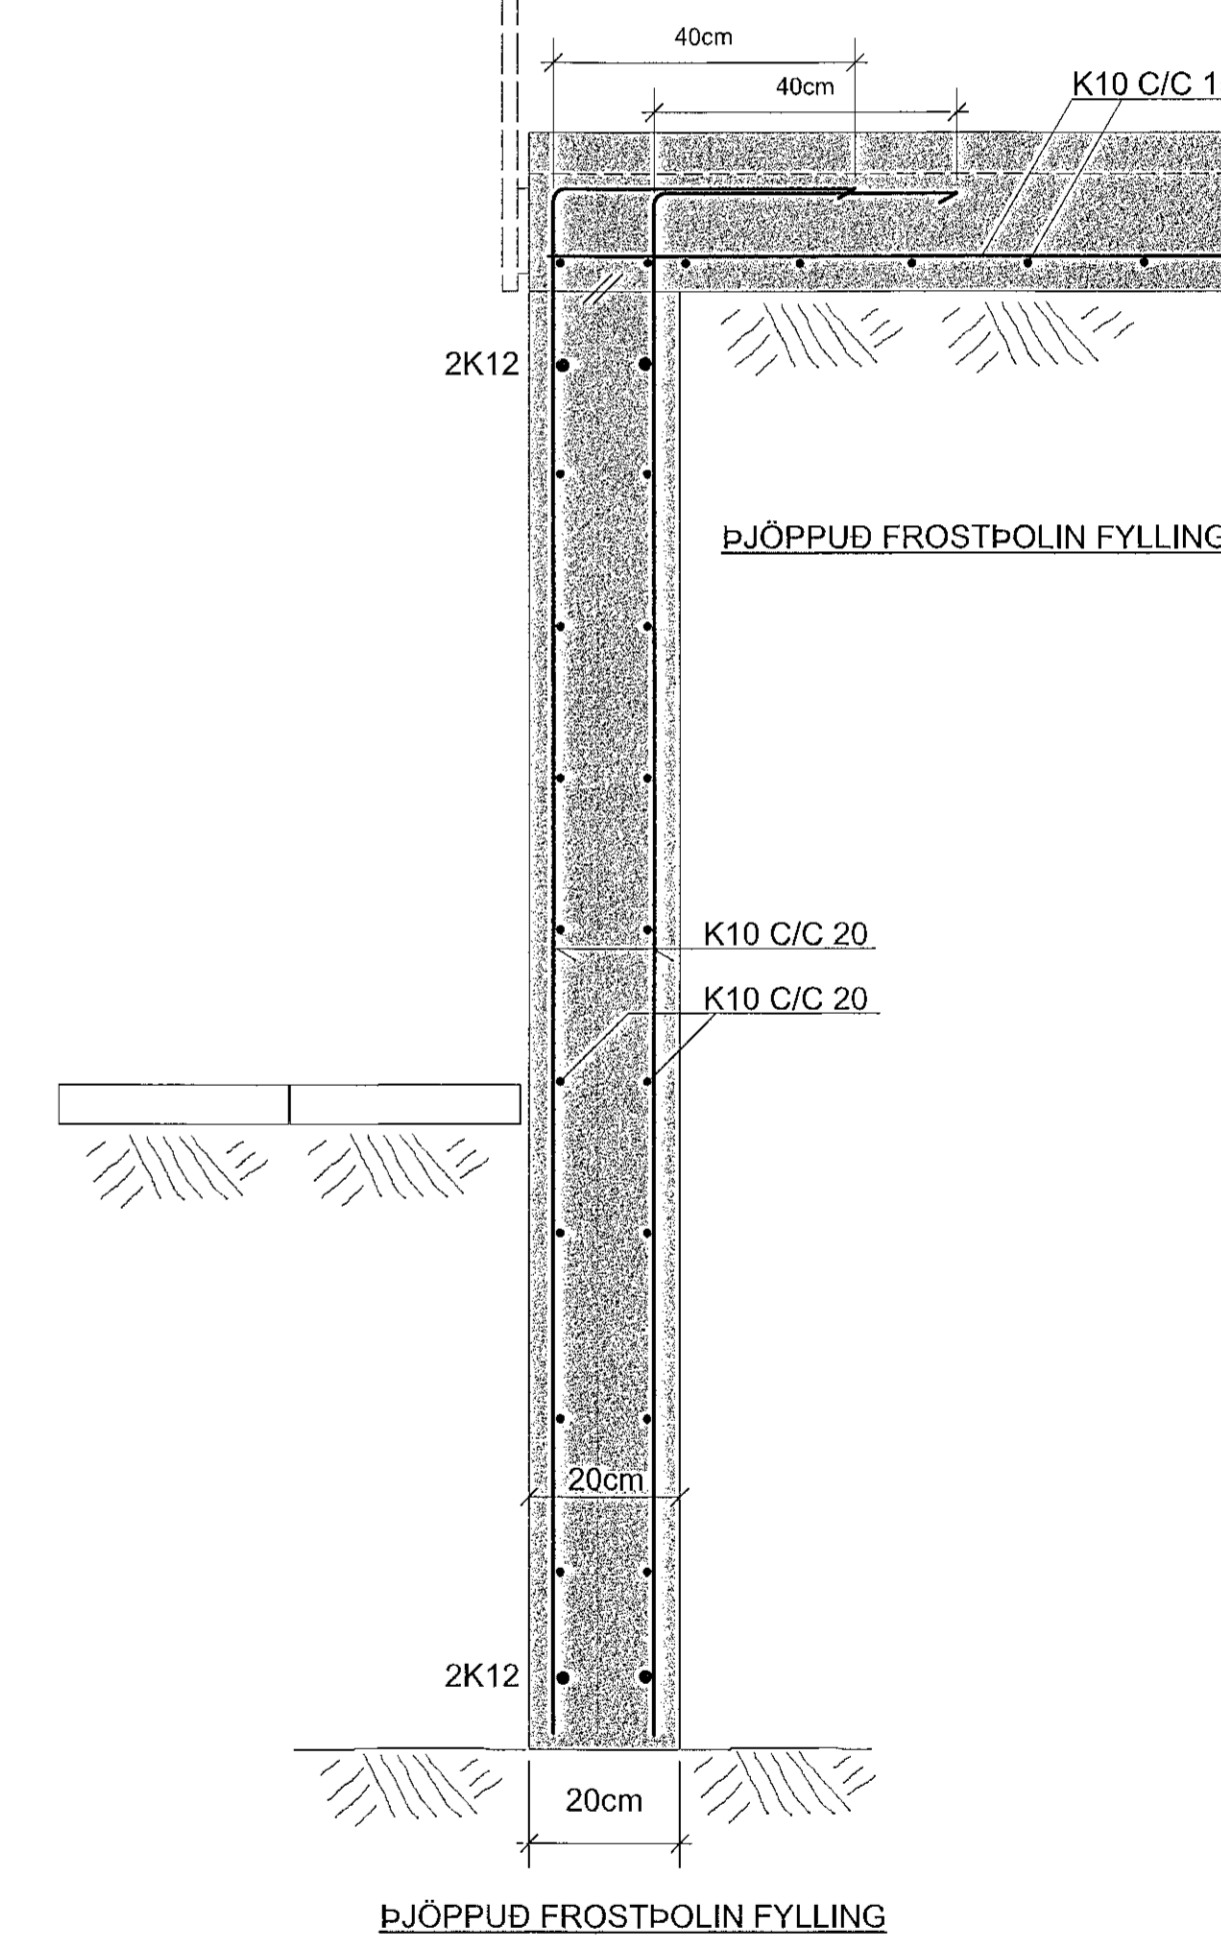

SJÁ ALMENNAR SKÝRINGAR Á TEIKNINGU NR. B100

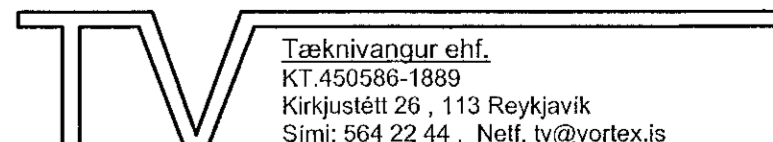TEIKN.NR. B 103	 Tæknivangur ehf. KT 450 586-1889 Kirkjustétt 26, 113 Reykjavík Sími: 564 22 44, Netf. tv@vortex.is
DAGS. AÐALTEIKNINGA: 12.07.2021	
KVARDI: 1:10	
DAGS: 24.09.2021	
HANNAD: MG	VERKEFNI: MÖBERGSSKARD 2 Í HAFNARFIRDI
TEIKNAD: MG	BURÐARVIRKI: SNID Í STÖDVEGGI OG ÚTTRÖPPUR
HÖNNUDUR: <i>Magnús Gyllason</i> Magnús Gyllason kt. 201231-4199	Undirskrift: <i>MG</i> Undirskrift: HÖNNUNARSTJÓRA kt. 080657-7819