


EINLÍNUMYND MÆLASKÁPUR +TO

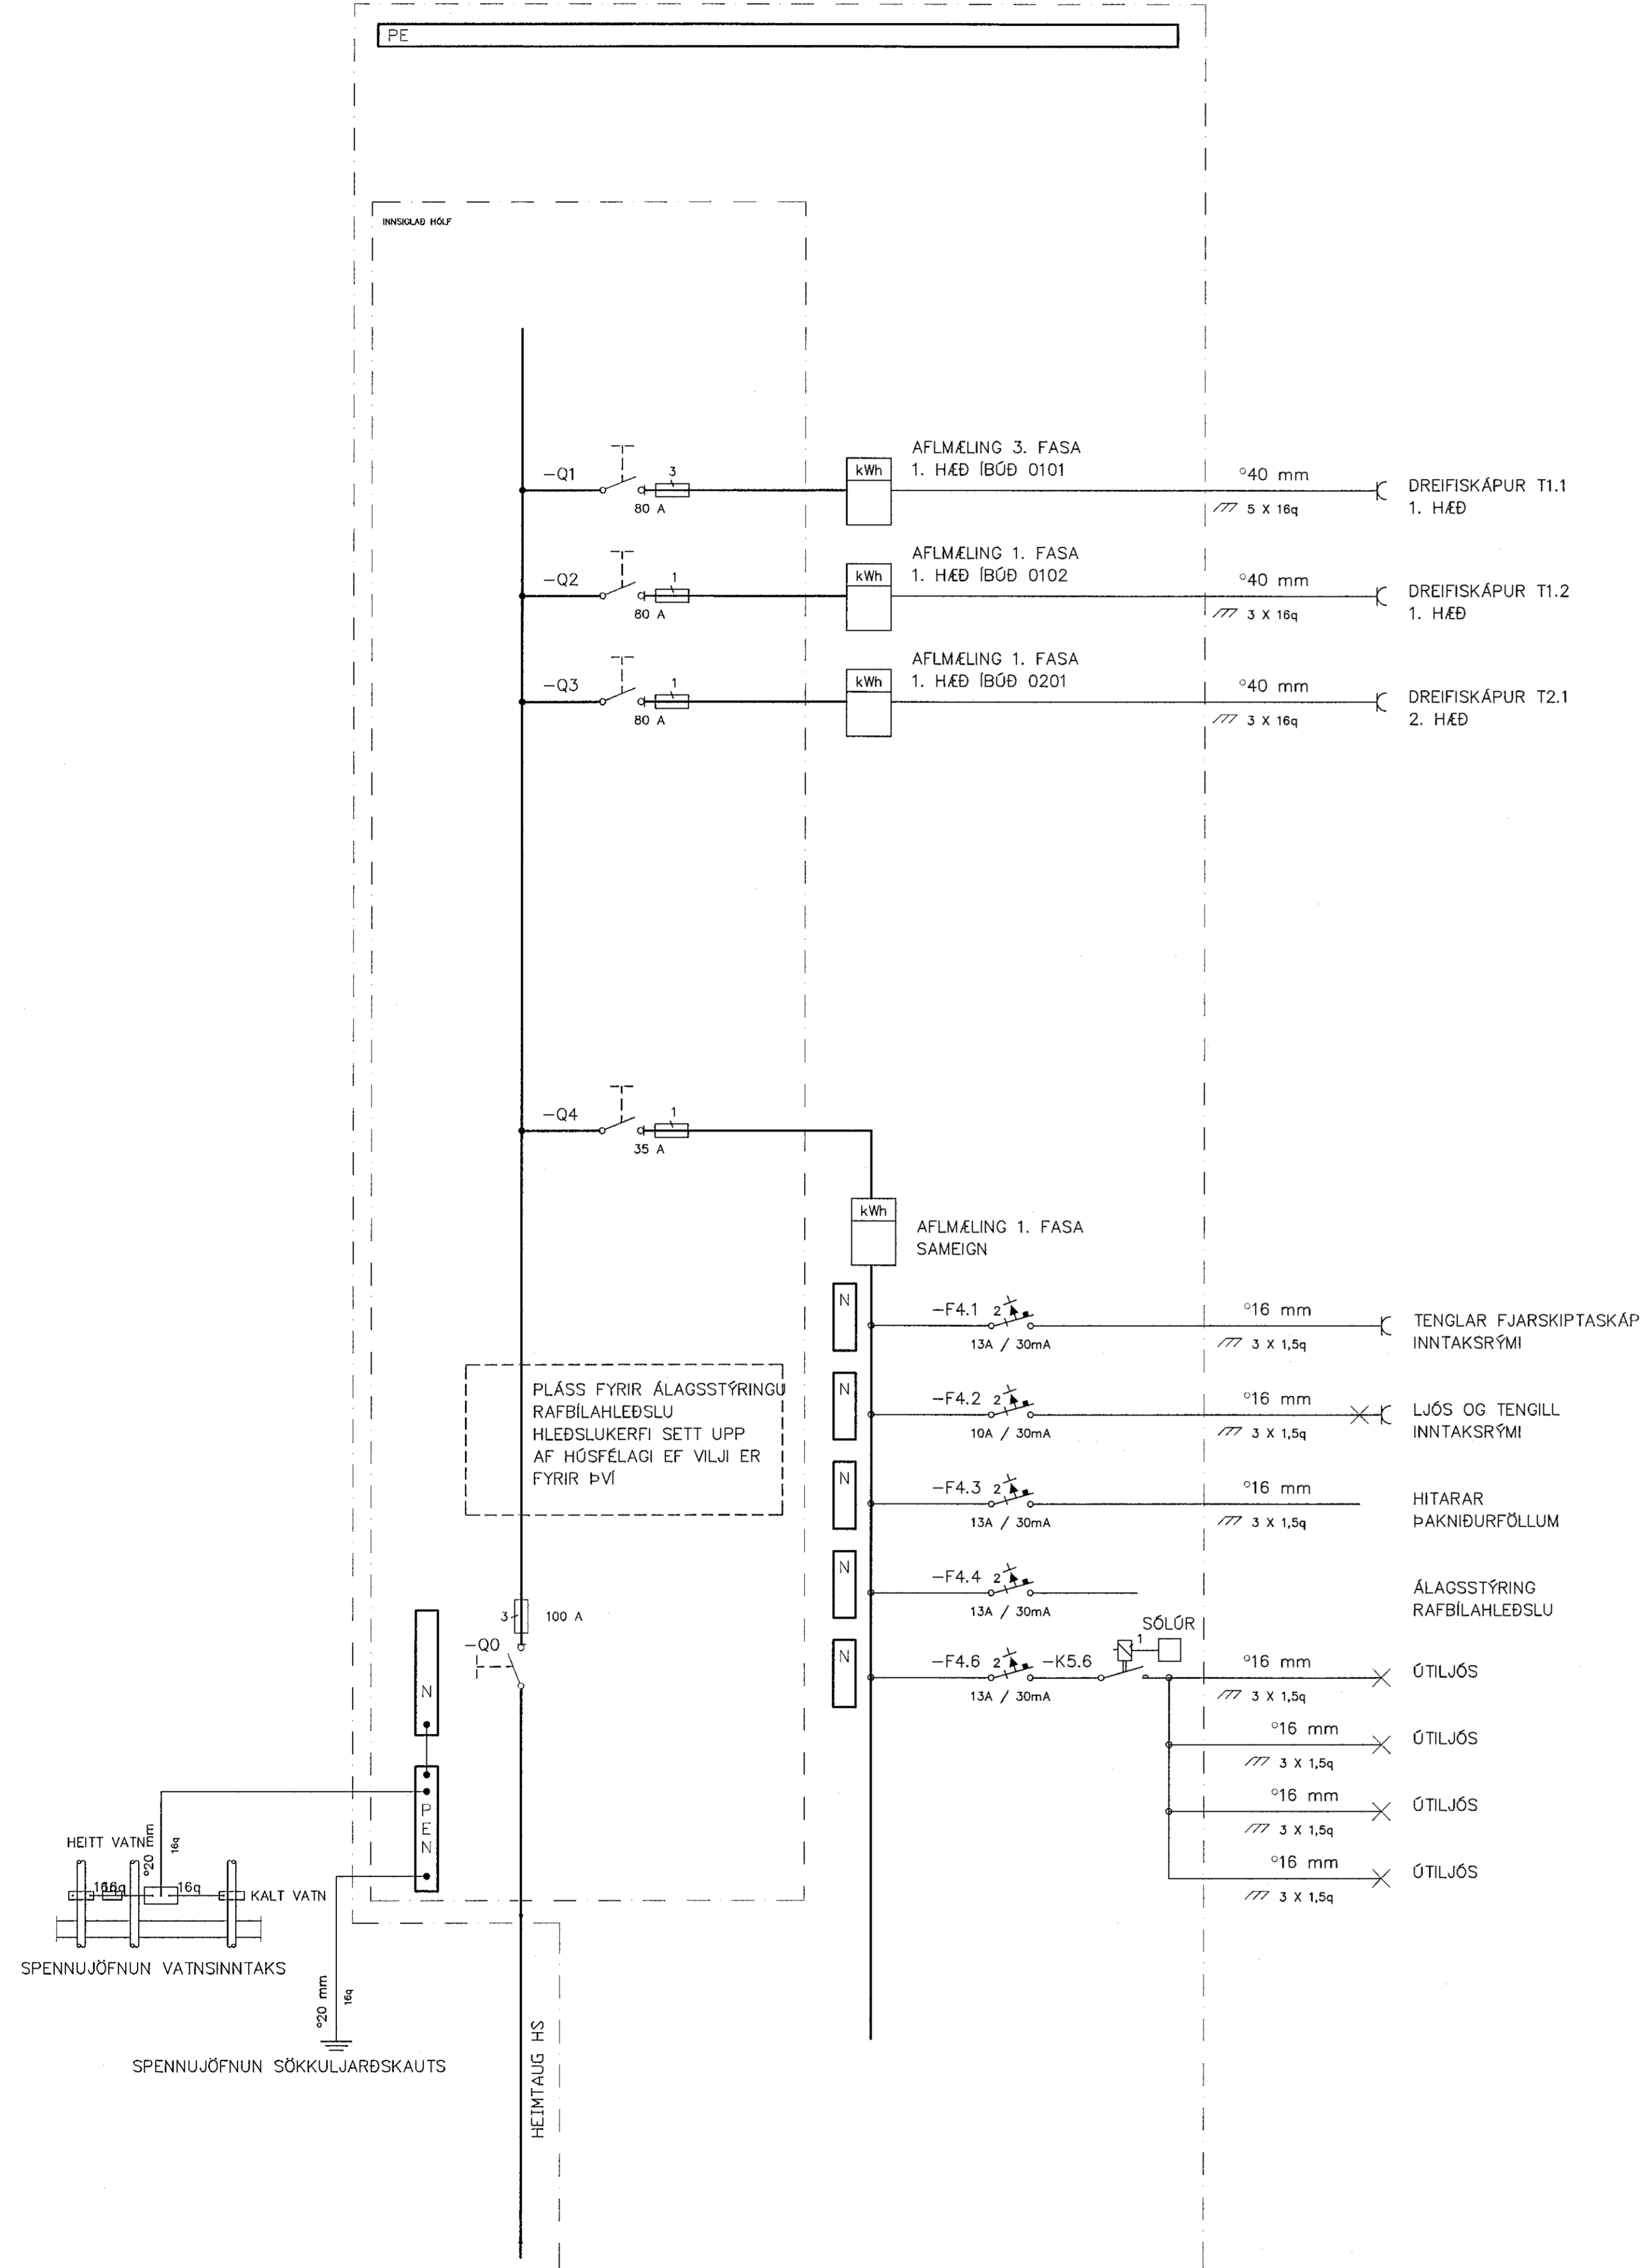

A 17.08.2021 VERKTEKINING DH DH DH DH
ÚTG. DAGS SKYRINGAR TEIKNINGAR HANN RÝNT SAMP

Verkfræðistofa REYKJAVÍKUR

vsi@vsi.is - www.vsi.is

ÚTG. DAGS 14.08.2021	HANNAD DH	MÆLIKVARÐI 1:50
YFIRFARIÐ DH	TEIKNAD DH	
SAMÞYKKT: <i>[Signature]</i>		2712613659

DRANGSSKARÐ 17 HAFNARFIRÐI
RAFKERFI
LÁGSPENNA
EINLÍNUMYNDIR ADALDREIFISKÁPUR

VERKFRANG 21024 TEIKNING E20.3.01 A