


Útlit - Austur 50 hl

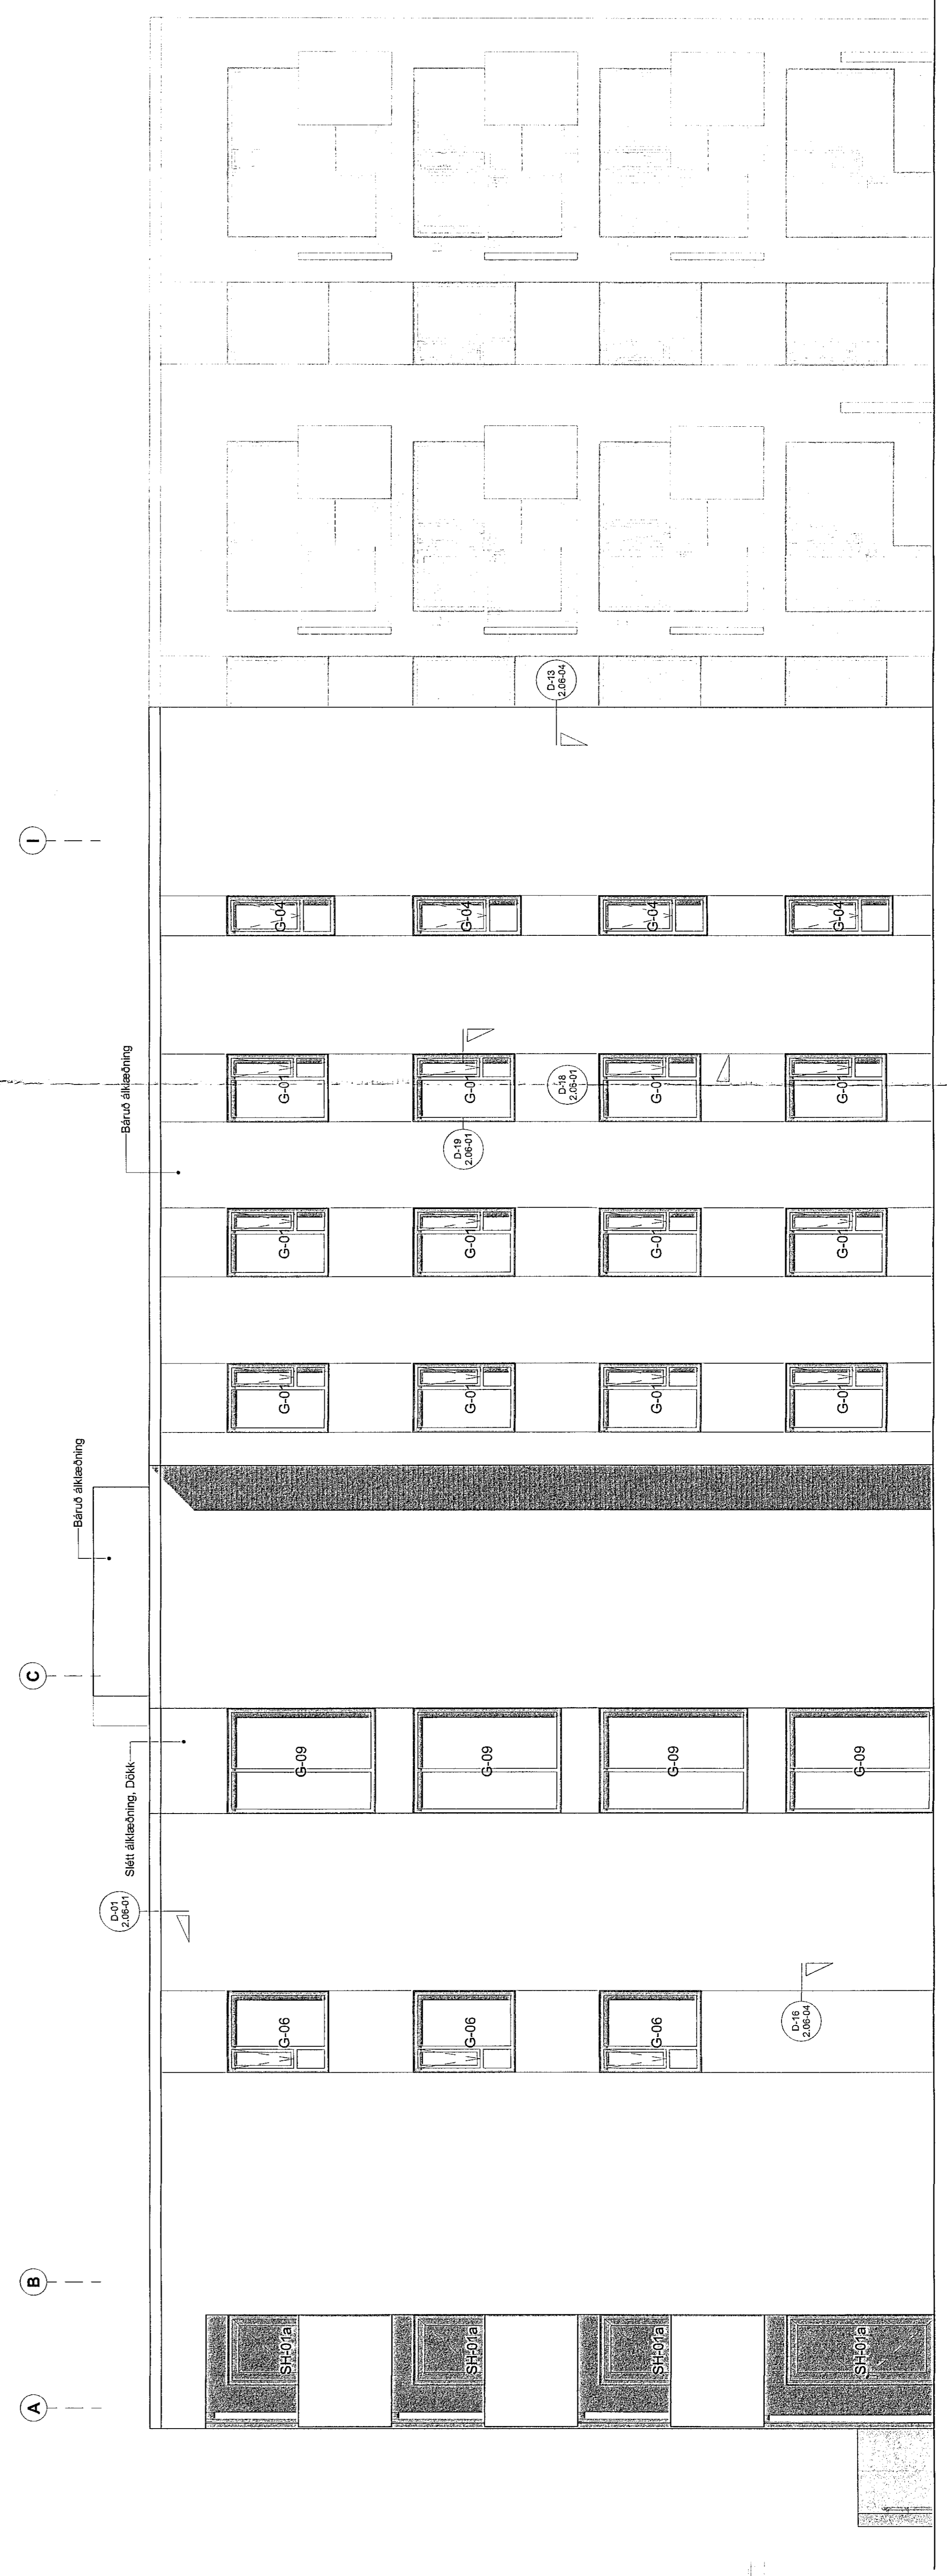

Útlit - Vestur 50hl