


INNTÖK
 RAFVEITA 63mm
 FJARSKIPTI 2x50mm
 Útlýsing 2x32mm

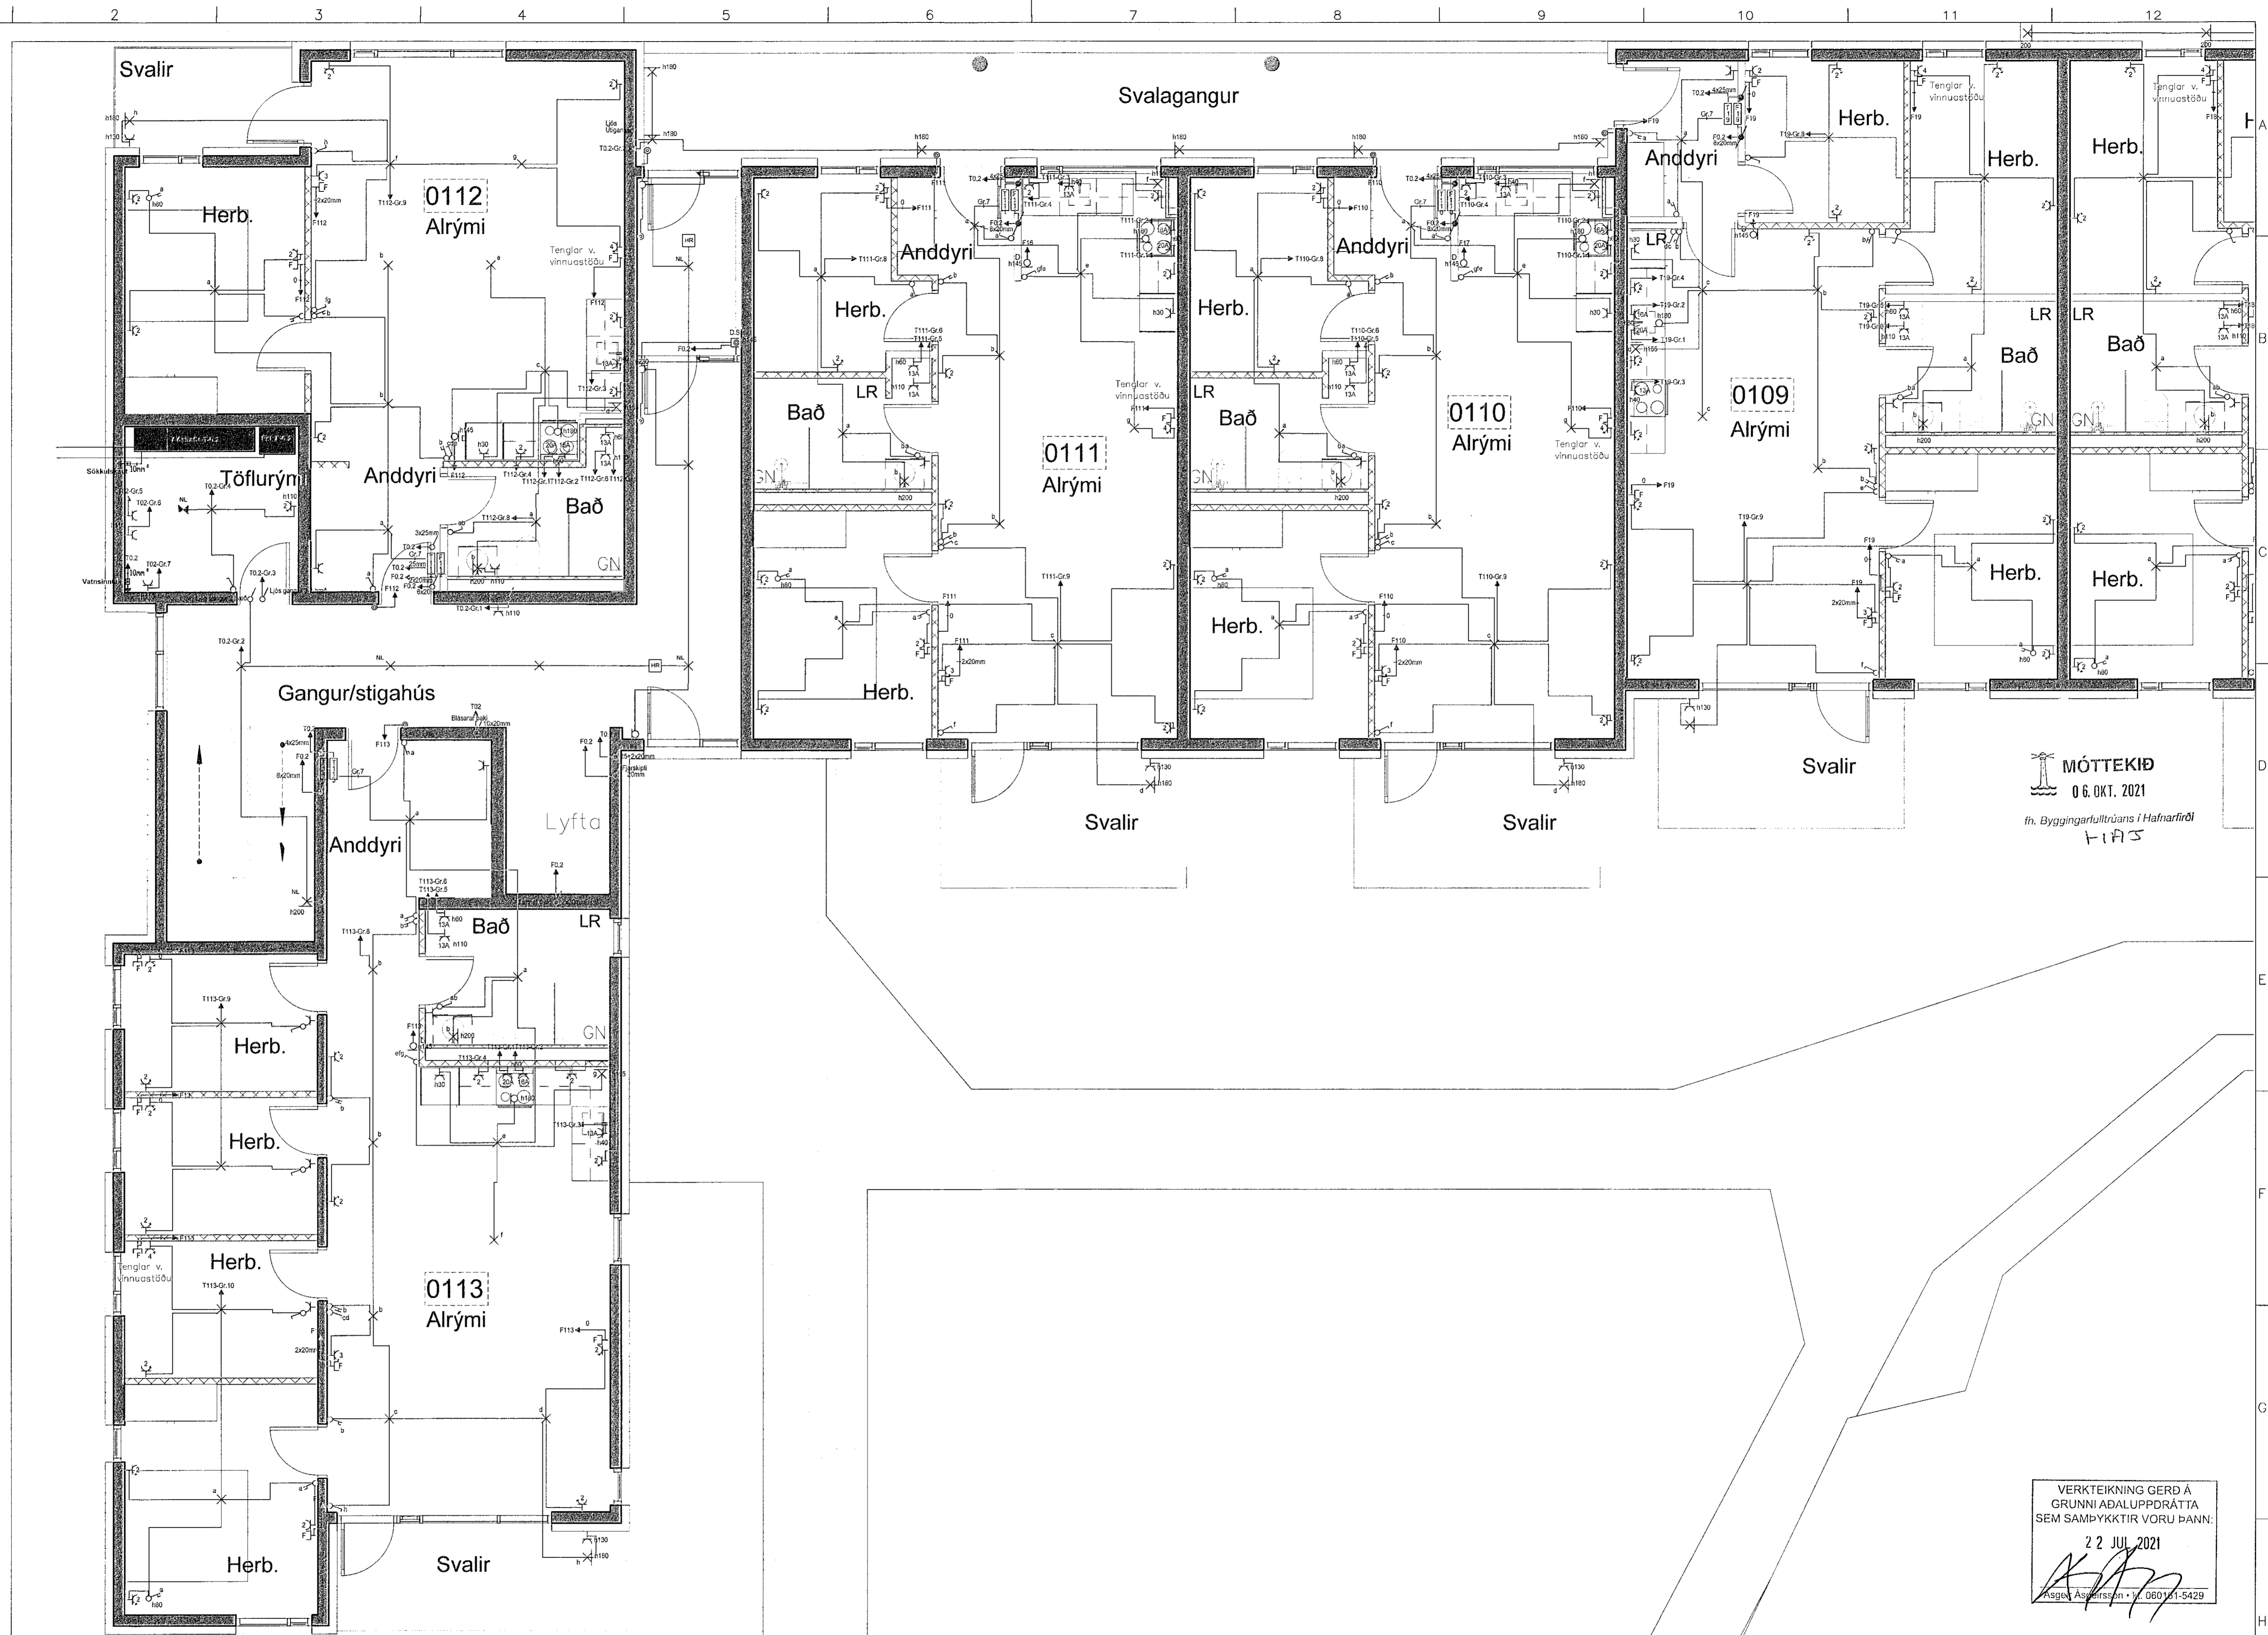

MÓTTEKID
 06. OKT. 2021
 fh. Byggingarfulltrúans í Hafnarfirði
 HÍAS

VERKTEIKNING GERD A
 GRUNNI ADALUPPDRATTA
 SEM SAMÞYKKTIR VORU ÞANN
 22 JUL 2021
 [Signature]

Raflagna teikningar	breytt breytt breytt	<h1>Raflax</h1>	Sigurður Sigurðsson kt.181061-2439 sími 5672099 gsm: 8962099 Garðsstadir 64 112 Reykjavík email: raflax@raflax.is	Verkefni: Nánhamar 1B - Hafnarfjörður 1 hæð - Lágspenna - Smáspenna Teikning 1 of 9	skv: 1:50 dagi: 23.Sept. 2021 hönnuð: [Signature] tekið: SS nafn:
---------------------	----------------------------	-----------------	---	---	---