

SKÝRINGAR :

SKÝRINGAR SJÁ TEIKN. 000-SDR-AX02

HNITAKERFI: ISN83
HNIT ERU Í METTRUM



ATH!
ALLIR HNITAPUNKTAR ERU Í MIÐJUM STÁLPLÖTUM BOLTASETTA

HNIT FYRIR BOLTASETT

| NR | X | Y | BOLTASETT |
|--------|------------|------------|------------------|
| J-1 | 354581,373 | 399207,161 | B012* - SDR-DB01 |
| J-1-2 | 354584,202 | 399206,652 | B011 - SDR-DB01 |
| J-2 | 354590,533 | 399207,638 | B013* - SDR-DB01 |
| J-3 | 354579,848 | 399197,717 | B013* - SDR-DB01 |
| J-4 | 354578,763 | 399192,796 | B013* - SDR-DB01 |
| J-5 | 354577,877 | 399187,875 | B013* - SDR-DB01 |
| J-6 | 354576,992 | 399182,954 | B011* - SDR-DB01 |
| J-7 | 354576,106 | 399178,033 | B013* - SDR-DB01 |
| J-8 | 354575,221 | 399173,112 | B011* - SDR-DB01 |
| J-9 | 354574,335 | 399168,191 | B013* - SDR-DB01 |
| J-10 | 354573,450 | 399163,271 | B013* - SDR-DB01 |
| J-11 | 354572,565 | 399158,350 | B013* - SDR-DB01 |
| J-12 | 354571,679 | 399153,429 | B013* - SDR-DB01 |
| J-13 | 354570,802 | 399148,508 | B012* - SDR-DB01 |
| J-13-2 | 354576,128 | 399148,025 | B015* - SDR-DB01 |
| J-13-3 | 354580,655 | 399147,211 | B016 - SDR-DB01 |
| K-1 | 354601,583 | 399203,525 | B010 - SDR-DB01 |
| K-1-1 | 354598,296 | 399204,116 | B011 - SDR-DB01 |
| K-1-2 | 354604,870 | 399202,933 | B011 - SDR-DB01 |
| K-2 | 354600,769 | 399198,997 | B014 - SDR-DB01 |
| K-3 | 354599,883 | 399194,076 | B014 - SDR-DB01 |
| K-4 | 354598,998 | 399189,155 | B014 - SDR-DB01 |
| K-5 | 354598,112 | 399184,235 | B017 - SDR-DB01 |
| K-6 | 354597,227 | 399179,314 | B014 - SDR-DB01 |
| K-7 | 354596,341 | 399174,393 | B017 - SDR-DB01 |
| K-8 | 354595,456 | 399169,472 | B014 - SDR-DB01 |
| K-9 | 354594,571 | 399164,551 | B017 - SDR-DB01 |
| K-10 | 354593,685 | 399159,630 | B014 - SDR-DB01 |
| K-11 | 354592,800 | 399154,709 | B014 - SDR-DB01 |
| K-12 | 354591,914 | 399149,788 | B014 - SDR-DB01 |
| K-13 | 354591,112 | 399145,329 | B010* - SDR-DB01 |
| L-1 | 354621,794 | 399190,868 | B012 - SDR-DB01 |
| L-1-2 | 354618,964 | 399200,397 | B011 - SDR-DB01 |
| L-2 | 354621,004 | 399195,357 | B013 - SDR-DB01 |
| L-3 | 354620,118 | 399190,436 | B013 - SDR-DB01 |
| L-4 | 354619,233 | 399185,515 | B013 - SDR-DB01 |
| L-5 | 354618,347 | 399180,594 | B013 - SDR-DB01 |
| L-6 | 354617,462 | 399175,673 | B011* - SDR-DB01 |
| L-7 | 354616,576 | 399170,752 | B013 - SDR-DB01 |
| L-8 | 354615,691 | 399165,831 | B011* - SDR-DB01 |
| L-9 | 354614,806 | 399160,910 | B013 - SDR-DB01 |
| L-10 | 354613,920 | 399155,989 | B013 - SDR-DB01 |
| L-11 | 354613,035 | 399151,068 | B013 - SDR-DB01 |
| L-12 | 354612,149 | 399146,147 | B013 - SDR-DB01 |
| L-13 | 354611,323 | 399141,693 | B012* - SDR-DB01 |
| L-13-2 | 354608,096 | 399142,633 | B015 - SDR-DB01 |
| L-13-3 | 354601,569 | 399143,448 | B016 - SDR-DB01 |

HNIT FYRIR MÁTLÍNUR

| NR | X | Y |
|-----|------------|------------|
| H-1 | 354570,459 | 399148,568 |
| H-2 | 354581,084 | 399207,620 |
| H-3 | 354622,224 | 399200,217 |
| H-4 | 354611,599 | 399141,166 |

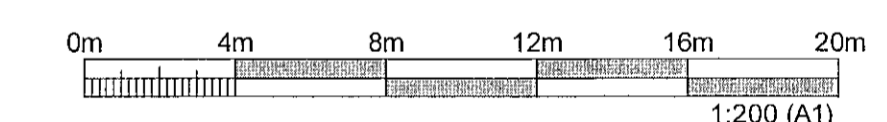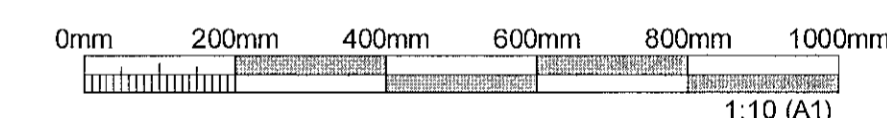

ÚTGÁFUFRILL

| ÚTG. | DAGS. | SKÝRINGAR | HANNAÐ | YFRF. | SAMB. |
|------|------------|--------------|--------|-------|-------|
| 01 | 23.09.2022 | VERKTEIKNING | GG | VÖH | VÖH |

DAGS. UNDRISKRIFTAR F.H. MANNVIT (NAFN OG KT.)

26 SEP 2022 MANNVIT
Bilmar Sím Heiðsson VÖH
Kt. 160282-7469

DAGS. UNDRISKRIFTAR SAMRÆMINGARHÖNNUNDIR / HÖNNUNARSTJÓRI (NAFN OG KT.)

BYGGT Á ABALUPPRÁTTUM - DAGS.: - ÚTGÁFA:

HÖNNUNDIR



ÓSEYRARBRAUT 25
220 HAFNARFJÖRÐUR

HEITI TEIKNINGAR
BURÐARVIRKI
BOLTASETNING
HNITASKRÁR

| FRUMÚTGÁFA | MKV. | STÆRD | |
|------------|--------------|----------------|--------|
| 23.09.2022 | 1:10 / 1:200 | A1 | |
| VERKNÚMÉR | VERKHÚTI | TEIKNINGANÚMÉR | ÚTGÁFA |
| 3.151.348 | 000 | SDR-DB02 | 01 |

