



Samþykkt þann
21. okt. 2021
F.H. VERKFRÆÐISTOFA REYKJAVÍKUR
FISKISLÓÐ 75, 101, REYKJAVÍK KT: 560415-0600
FMA-3

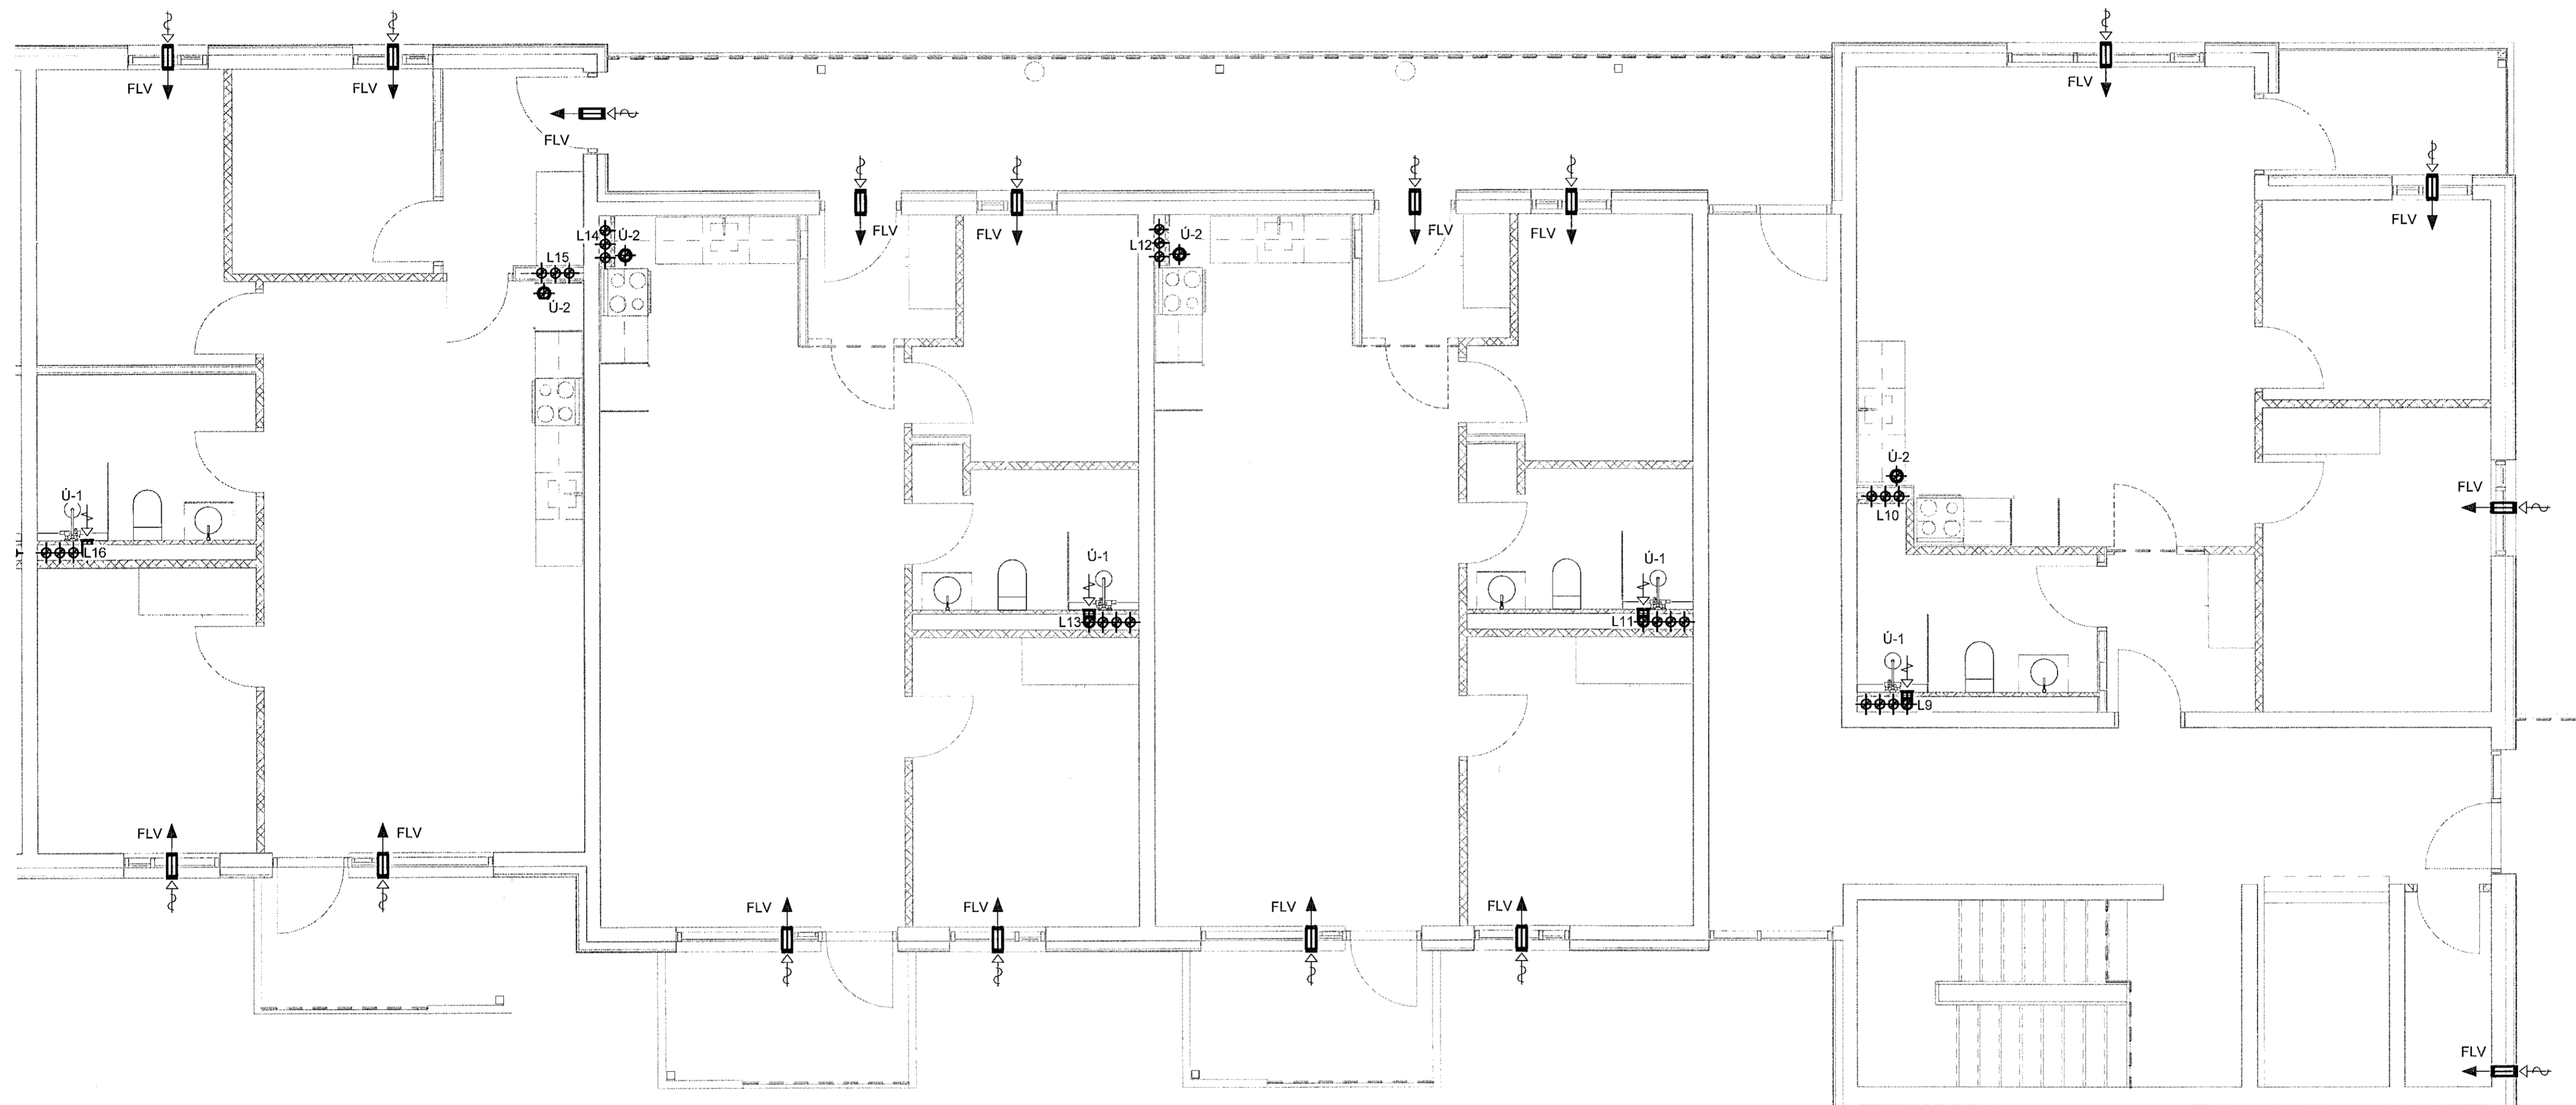

Skýringar:
Ú1 merkir útsogsventill ϕ 125 - afköst 20 l/s
Ú2 merkir útsogsventill ϕ 125 - afköst 30 l/s
FLV merkir ferskiöfsvetil ϕ 100

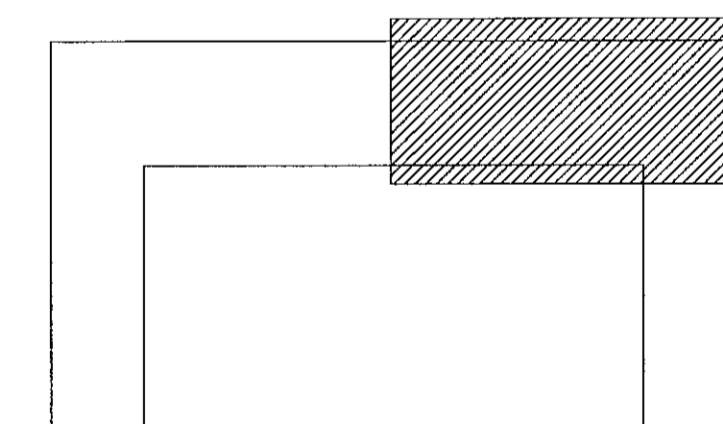

1 4. hæð - 2
1 : 50

AA

NR.	BREYTING	DAGS	BY
A	Verkeikning	13.10.2021	EEP

DAGS	F.H. VERKFRÆÐISTOFA REYKJAVÍKUR: Egbert Elmar Þórarinnsson 140574-4819
DAGS	HÖNNUNARSTJÓRI: Ásgelir Ásgeirsson 060161-5429
Verkfræðistofa REYKJAVÍKUR	
FISKISLÓÐ 75, 101, REYKJAVÍK KT: 560415-0600	
VERK: Hringhamar 2 221 Hafnarfjörður	
TEIKNING: Lagnateikning Loftræsting 4.hæð - 2	
VERKNR.: 2104	MKV.: 1 : 50
HANNAÐ: EEP	TEIKNAD: AG/PBE
DAGS: 13.10.2021	YFIRFARIÐ: JPF
	TEIKNING NR.: L-42
	ÚTGÁFA NR.: A