



Sampykkt þann  
21. okt. 2021  
HMA

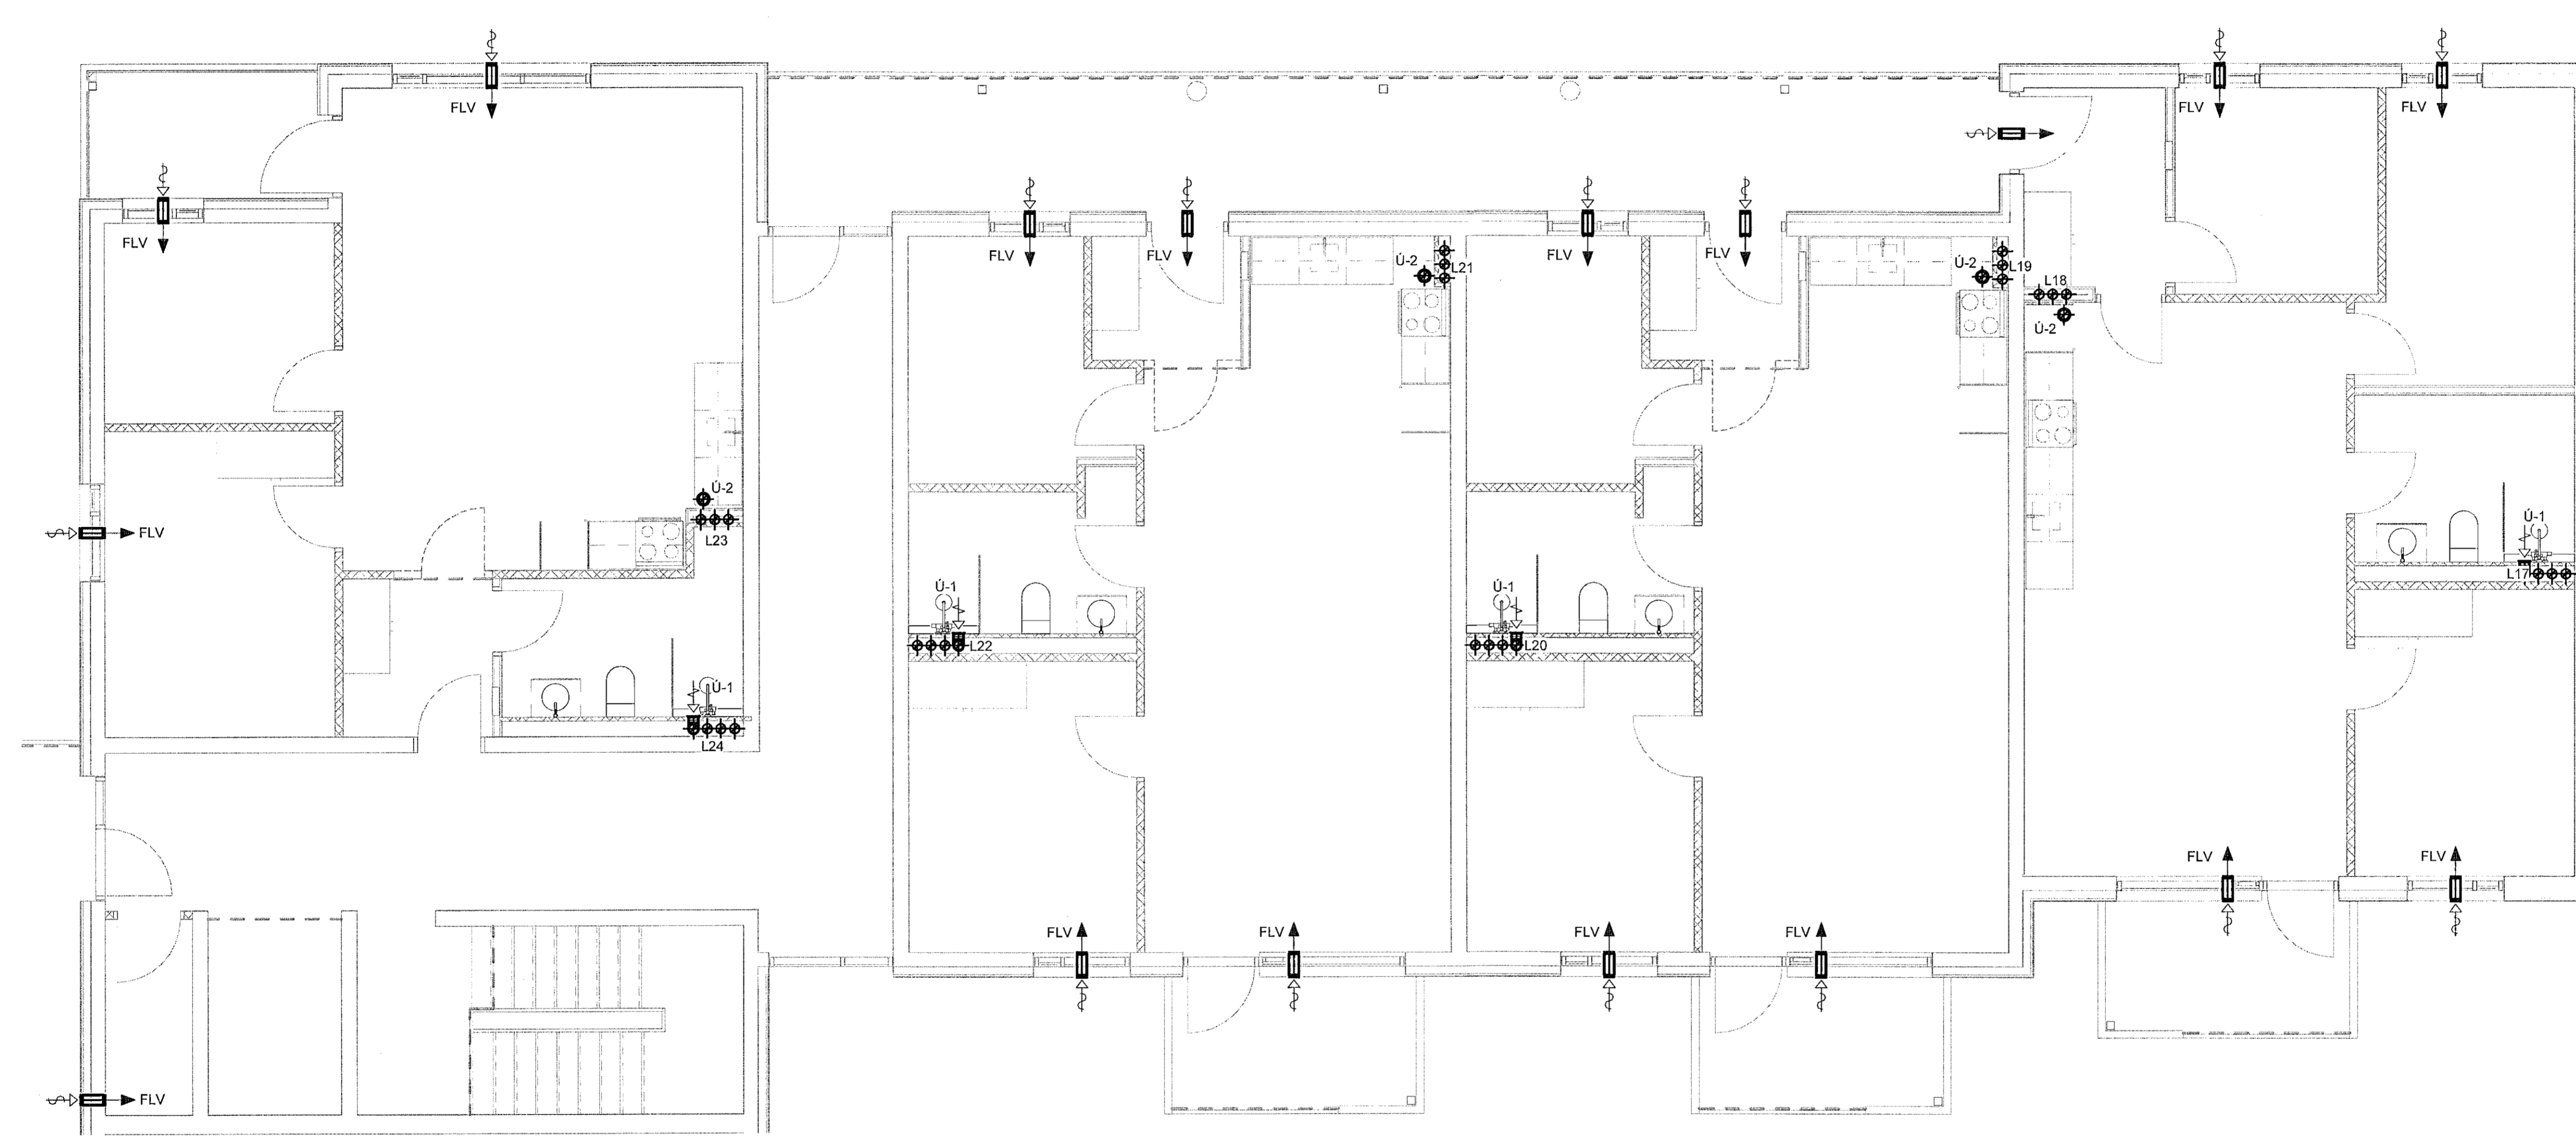

Skýringar:  
 Ú1 merkir útsogsventill  $\varnothing$ 125 - afköst 20 l/s  
 Ú2 merkir útsogsventill  $\varnothing$ 125 - afköst 30 l/s  
 FLV merkir ferskloftsvellill  $\varnothing$ 100

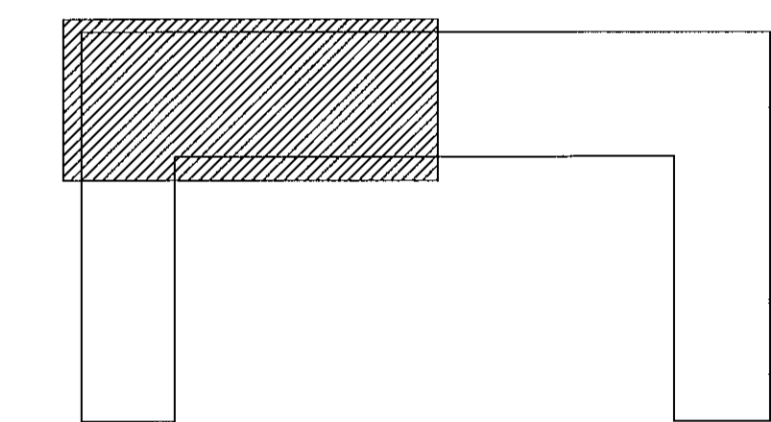

1 4. hæð - 3  
1 : 50

VERKTEIKNING GERÐ A  
GRUNNI AÐALUPPDRATTA  
SEM SAMPYKKTIR VORU ÞANN  
22. Júl. 2021  
Ásgeir Ásgeirsson • kt. 10161-5429

NR.	BREYTING	DAGS	BY
A	Verkteikning	13.10.2021	EEP

DAGS F.H. VERKFRÆÐISTOFU REYKJAVÍKUR:  
Eggen Elmar Þórarinnsson 140574-4819

DAGS HÖNNUNARSTJÓRI:  
Ásgeir Ásgeirsson 060161-5429

**Verkfræðistofa  
REYKJAVÍKUR**  
FÍSKISLÓÐ 75, 101, REYKJAVÍK KT: 560415-0600

VERK:  
**Hringhamar 2  
221 Hafnarfjörður**

TEIKNING:  
**Lagnateikning  
Loftræsting  
4. hæð - 3**

VERKNR.: <b>2104</b>	MKV.: <b>1 : 50</b>
HANNAD: <b>EEP</b>	YFIRFARID: <b>JPF</b>
DAGS: <b>13.10.2021</b>	ÚTGÁFA NR.: <b>A</b>