



Samþykkt þann
21. okt. 2021
F.H. Ingimundur Haldrupsson & Pálmar Guðmundsson
H.M.S.

skýringar.:

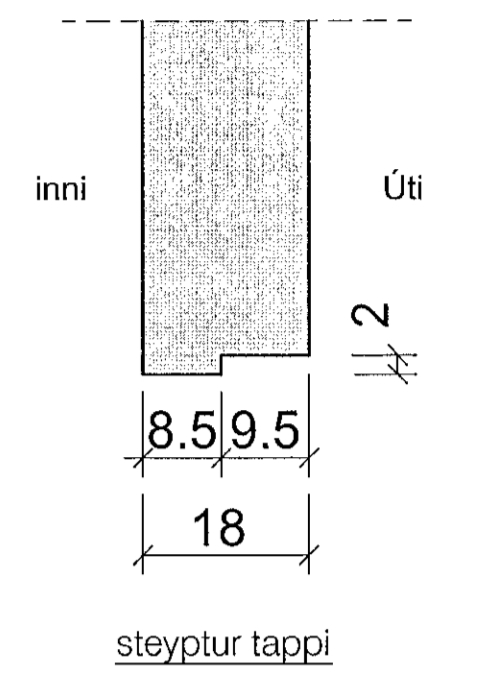

yfirlitsmynd.:

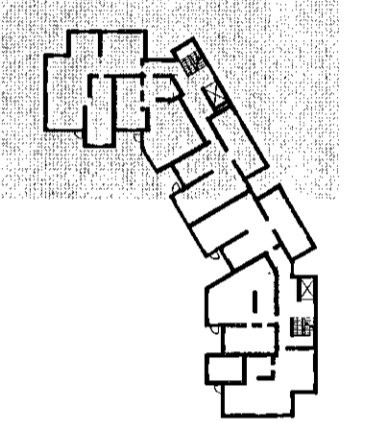

verkheiti:

Nónhamar 2

verkhliuti:

grunnmynd 2.hæð

mkv.:	1:50
dags.:	27.8.2021
hannað.:	GPK
teiknað.:	PRV
blaðstærð.:	A1

dags. breytinga.:

- br. (a).:
- br. (b).:
- br. (c).:
- br. (d).:
- br. (e).:
- br. (f).:
- br. (g).:

fylgiskjöl.:



samb.:

samb.:

teikn.nr.:

S04

RÝMA arkitektar
Stórindáa 17, 110 Reykjavík
sími: 6989885 www.ryma.is
Gunnar Páll Kristjánsson arkitekt

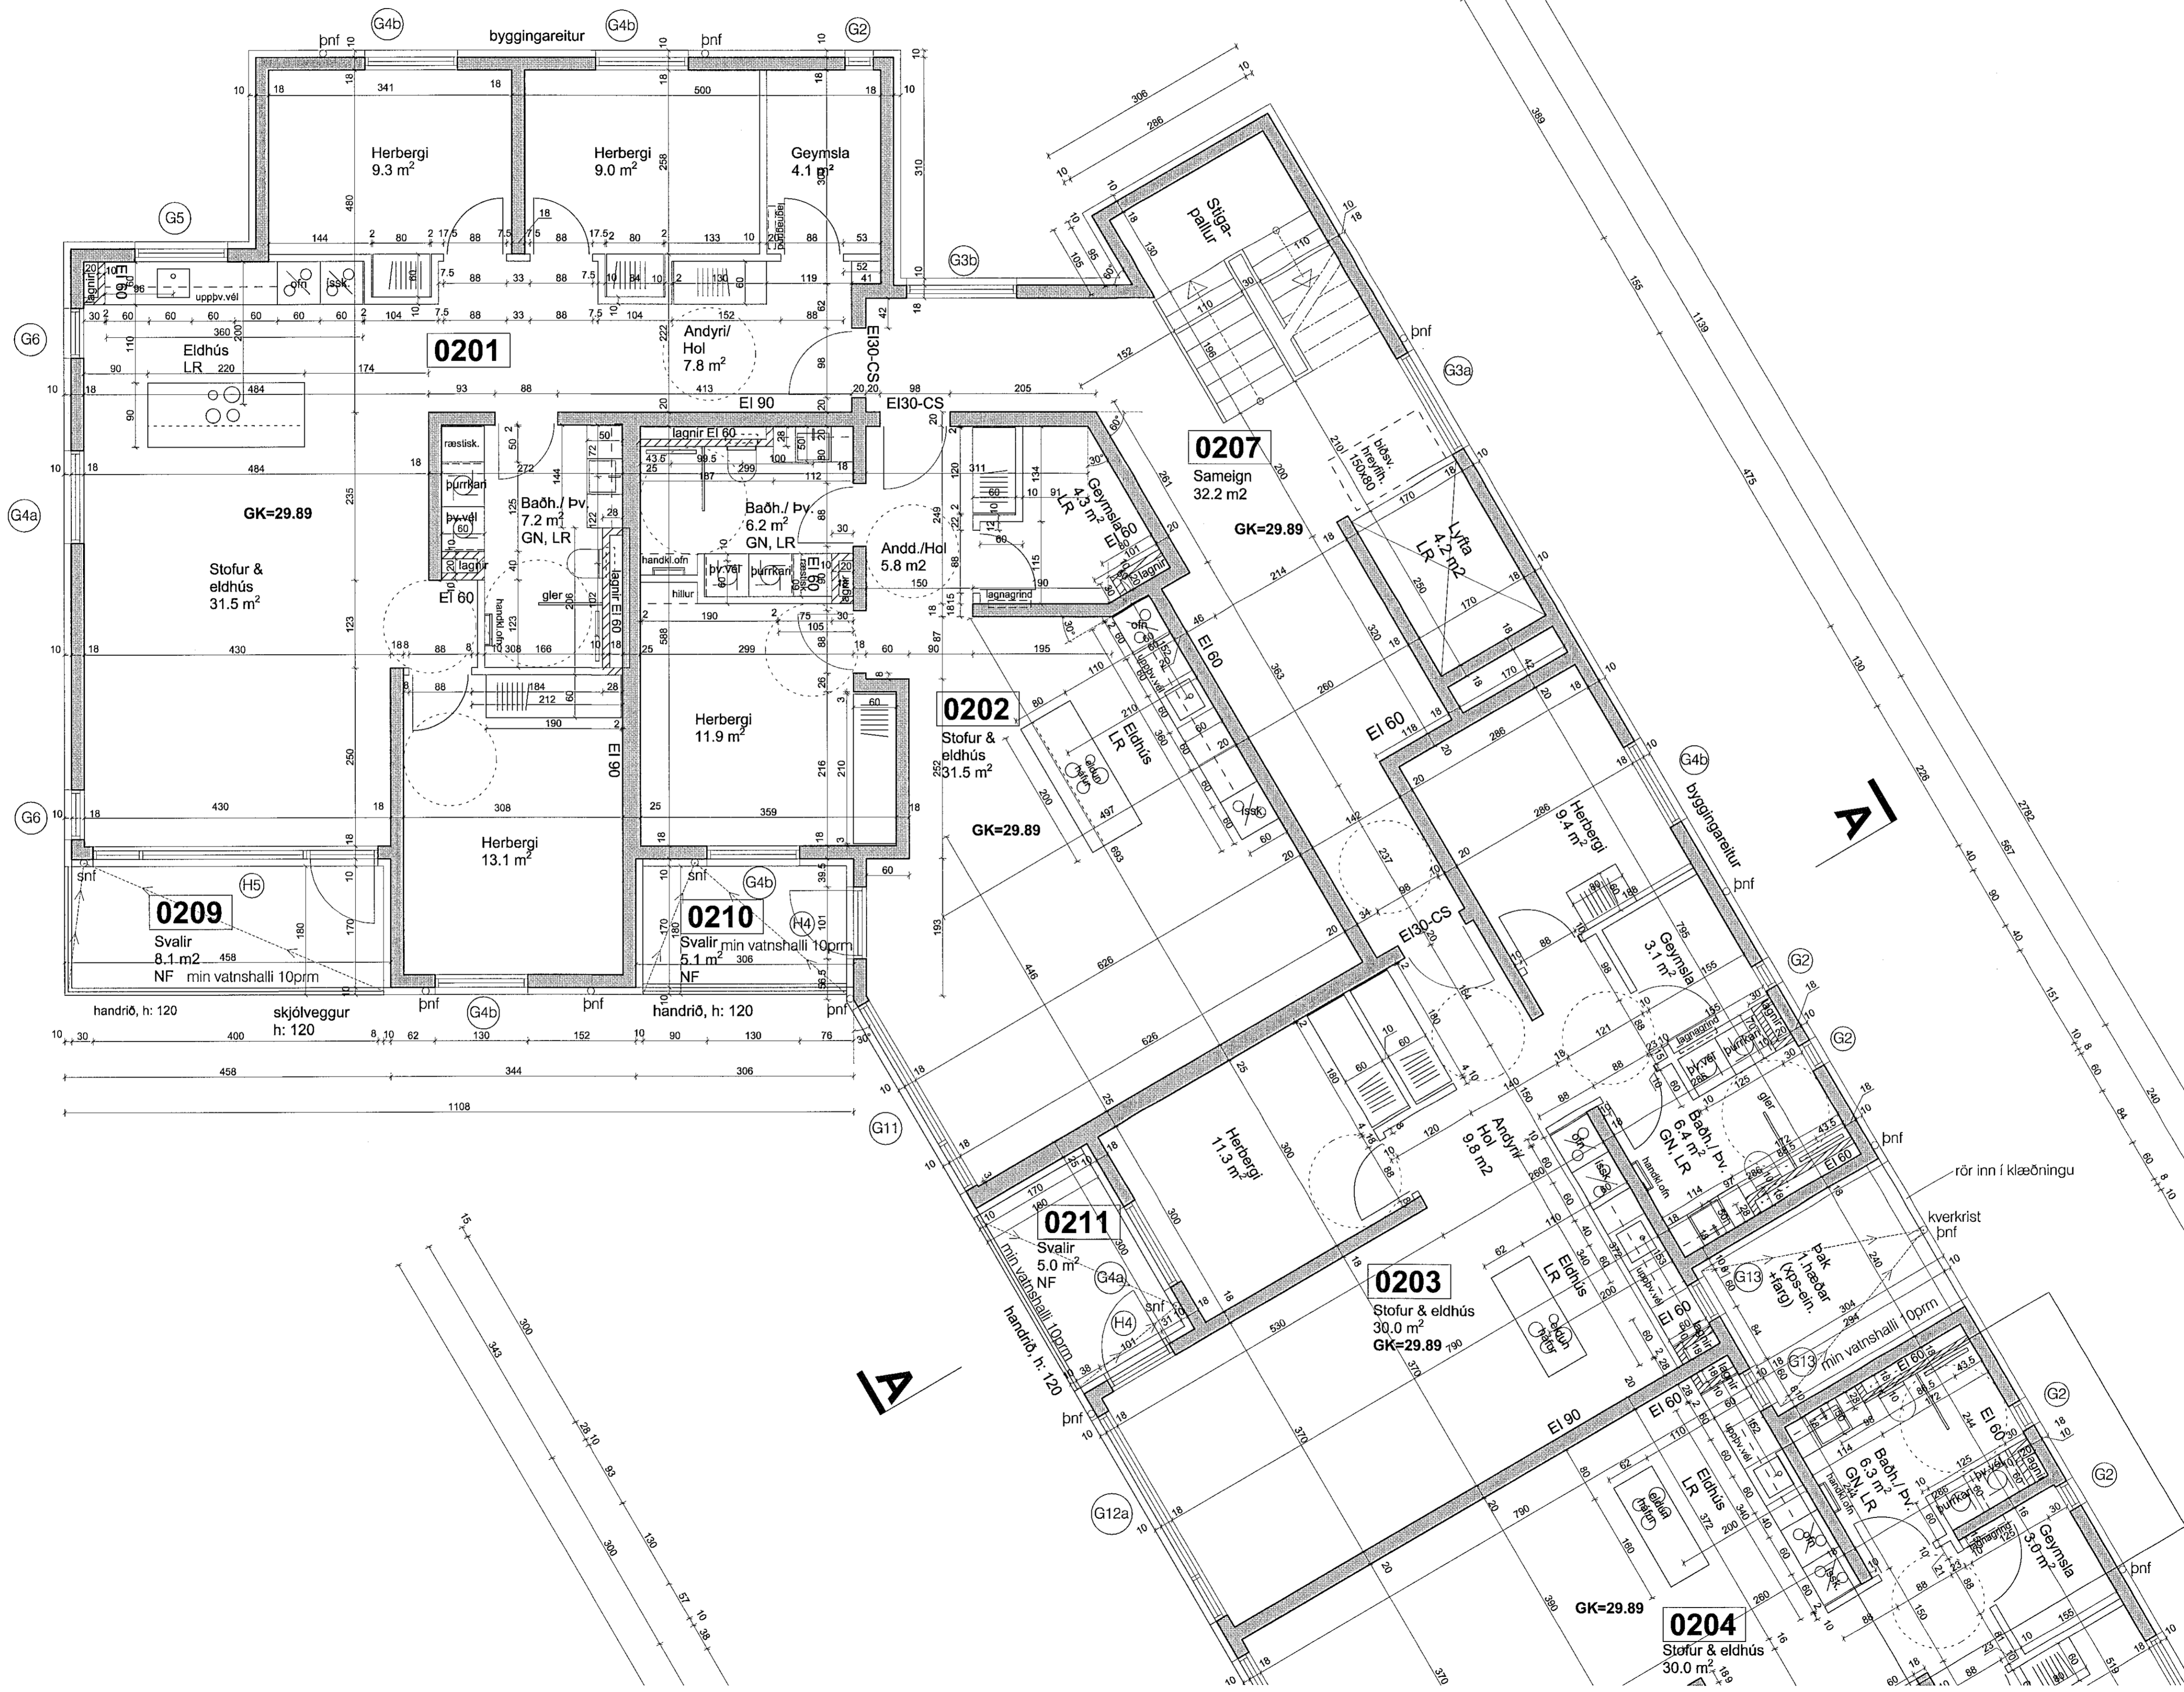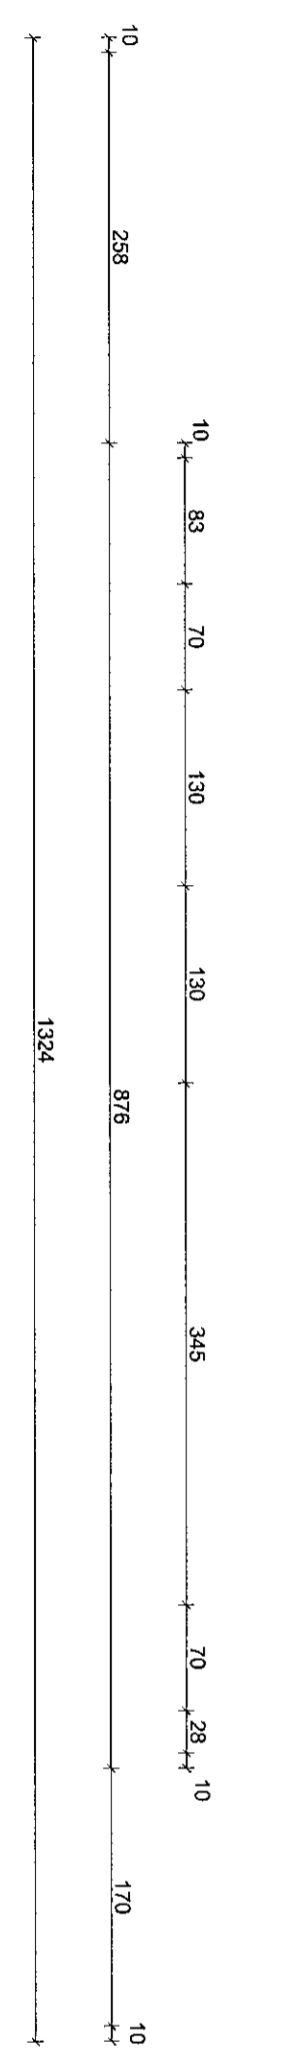

Grunnmynd 2.hæð, Nónhamar 2