


Móttekið
24. okt. 2022
fh. Byggingarfulltrúnaði Hafnarfirði
Róbert A. Róbertsson

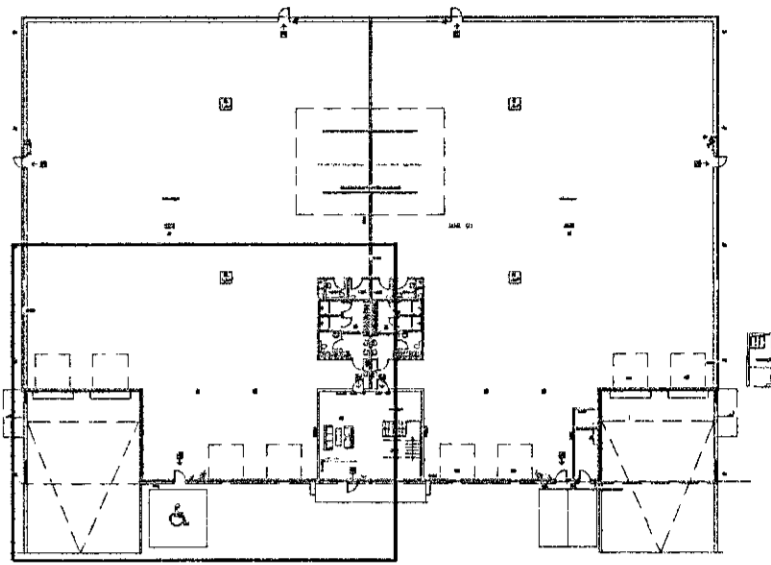

Breytingar	Dags
1	
2	
3	
4	
5	
6	

Dagsetning vinnugrunna
12.10.2022
Dagsetning aðaluppdráttar.

Undirskrift hönnunarstjóra
Kt: 091162-3509

 **Voltorka ehf**
kt: 410606-1860
voltorka@voltorka.is

Helgi Pálsson S:898-4476 helgi@voltorka.is
Baldvin Ó. Gunnarsson S:855-3155 baldvin@voltorka.is

Baldvin Ó. Gunnarsson

Verkefni
Einhella 1 mhl-01

Staður
221 Hafnarfjörður

Skýring
Raflagnir

Hönnun, Baldvin Ó. Gunnarsson

Kt. 261069-4589

Mkv 1:50

Teikningarnúmer 400-01-04

Teiknað, Baldvin Ó. Gunnarsson

Útgáfudagsetning, 13.10.2022

Land nr.203416 Blaðastærð A1

Verknúmer 2022-105 Útgáfa A