

Grein	Vörn	Strengur	Upplýsingar
-F3.1.1	MCB B13 A	T1.0a 3x1,5q Cu	Lýsing og vinnutenglar Tæknirými rafmagns 1. hæð
-F3.1.2	MCB B13 A	T1.0a 3x1,5q Cu	Lýsing Stigaangangur Hæðir 1-4
-F3.1.3	MCB B13 A	T1.0a 3x1,5q Cu	Lýsing Millipallar Hæðir 1-4
-F3.1.4	MCB B13 A	T1.0a 3x1,5q Cu	Vinnutenglar Stigaangangur Hæðir 1-4
-F3.1.5	MCB B13 A	T1.0a 3x1,5q Cu	Lýsing og vinnutenglar Geymslugangur og tæknirými lagna 1. hæð
-F3.1.6	MCB B13 A	T1.0a 3x1,5q Cu	Lýsing og vinnutenglar Geymslugangur norður 1. hæð

-LF3.2.1	RCBO B13 A/30mA	T1.0a 3x1,5q Cu	Búnaður smáspennuskáp TS1.0a Tæknirými
-LF3.2.2	RCBO B13 A/30mA	T1.0a 3x1,5q Cu	Búnaður smáspennuskáp TS1.1a Tæknirými
-LF3.2.3	RCBO B13 A/30mA	T1.0a 3x1,5q Cu	Útlýsing Við anddyrin Vestur og austur
-LF3.2.4	RCBO B13 A/30mA	T1.0a 3x1,5q Cu	Lýsing Sólur
-LF3.2.5	RCBO B13 A/30mA	T1.0a	Til vara


-F3.3	MCCB 35 A	T1.0a 3x10q Cu	Kvisi Lyfta
-------	--------------	-------------------	----------------

-F3.4	MCCB 25 A	T1.0a 3x10q Cu	Kvisi Tafia fyrir búnað TLS4.1
-------	--------------	-------------------	--------------------------------------

-LF3.5.1	RCBO B13 A/30mA	T1.0a 3x1,5q Cu	Dæla tæknirými vatnsinntök Dæla 1 Tæknirými
-LF3.5.2	RCBO B13 A/30mA	T1.0a 3x1,5q Cu	Dæla tæknirými vatnsinntök Dæla 2 Tæknirými
-LF3.5.3	RCBO B13 A/30mA	T1.0a 3x1,5q Cu	Dæla tæknirými vatnsinntök Dæla 3 Tæknirými
-LF3.5.4	RCBO B13 A/30mA	T1.0a	Til vara

-F4.2	MCCB 35 A	T1.0a 3x10q Cu	Kvisi Loftræsikerfi TL1.0a
-------	--------------	-------------------	----------------------------------

Útg.	Dags.	Skýring	Br. af: Yfirt.
A	01.09.2022	Verkleikning	GES Ari

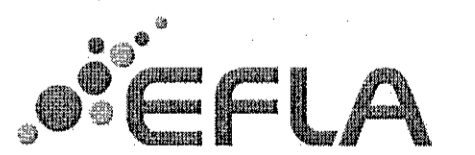

Hringhamar 13-15
221 Hafnarfjörður

Rafkerfi
Einlínunmyndir T1.0a

TEKNIÐMÉR	BLAÐSTÆÐ	HANNAÐ	GESÍPVM
9354-001	A1	TEKNAÐ	LRR
xx_3_11_21	YFRIFAR:	Ari	

DAGS	MELKVARÐI	UTGAFA
01.09.2022		A