

○ DN

Borgarhella
13 mhl.02


7

8


9

10

Samþykkt þann
02. nóv. 2022
fh. byggingarfulltrúans í Hafnarfirði
Róbert A. Róbertsson

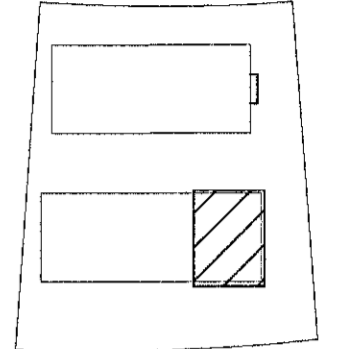

LYKILMYND

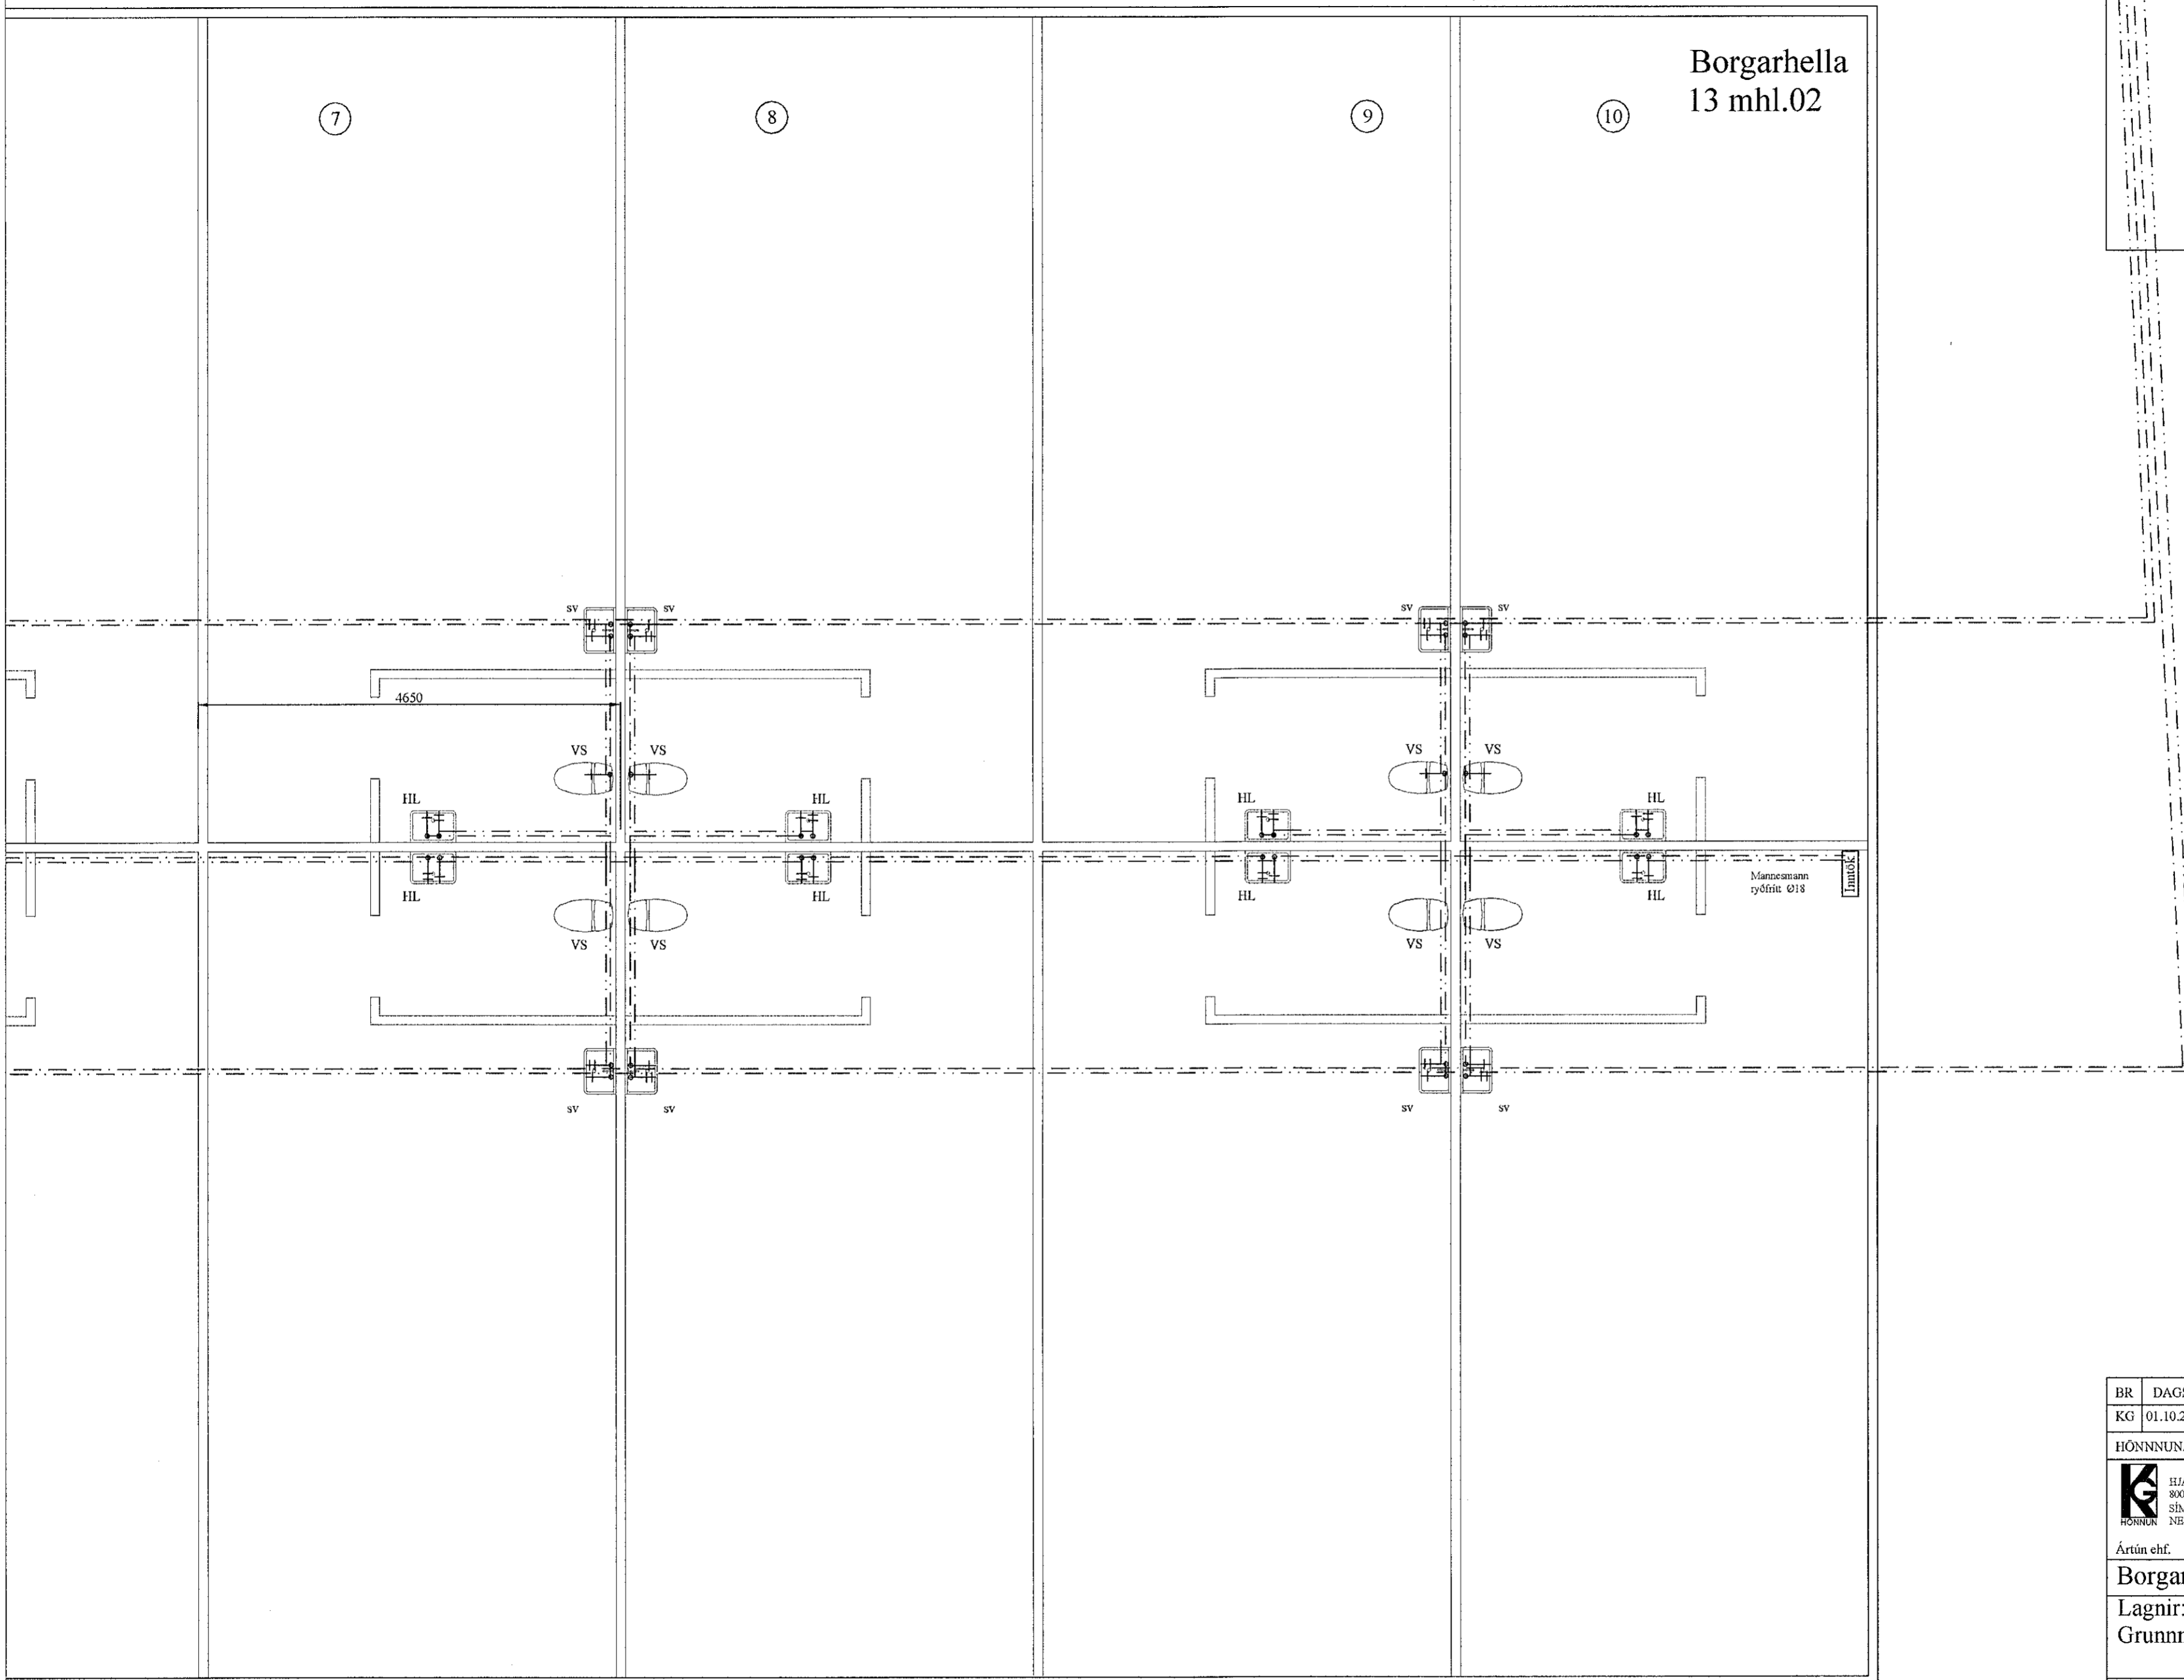


Mannsmann
syðfirni Ø18

Tímistöf

4650

○ DN

Grunnmynd fráveitulagna
MKV: 1:50

BR	DAGS	BREYTING		
KG	01.10.2022	Stofn vatnslagna, lagðar undir gólfplötu		
HÖNNUNARSTJÓRI:		<i>Ólafur Flóbergsson</i>		
 HJARDARHOLI TÍ 800 SELFOSSI Sími: 783 4180 Netfang: kjartangardars@gmail.com		20120-3434		
Ártún ehf. 12.07.2021				
Borgarhella 13 mhl.02				
Lagnir: Grunnmynd neysluvatnslagna				Kvarði 1:50
HANNAÐ:	TEIKNAD	DAGSETNIG	VERKNÚMÉR	
KG	KG	20.12.2021	2021-36	
SKRÁARNAFN	SAMÞYKKT	130555-7649	TEIKNING NÚMÉR:	
Borgarhella 13 Lagnir.dwg			313	