

Borgarhella
13 mhl.02

1

2


3

4


Borgarhella
13 mhl.02

5

Samþykkt þann
02. nóv. 2022
fh. byggingarfulltrúans í Hafnarfirði
Róbert A. Róbertsson

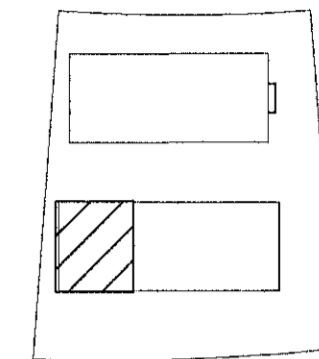

LYKILMYND

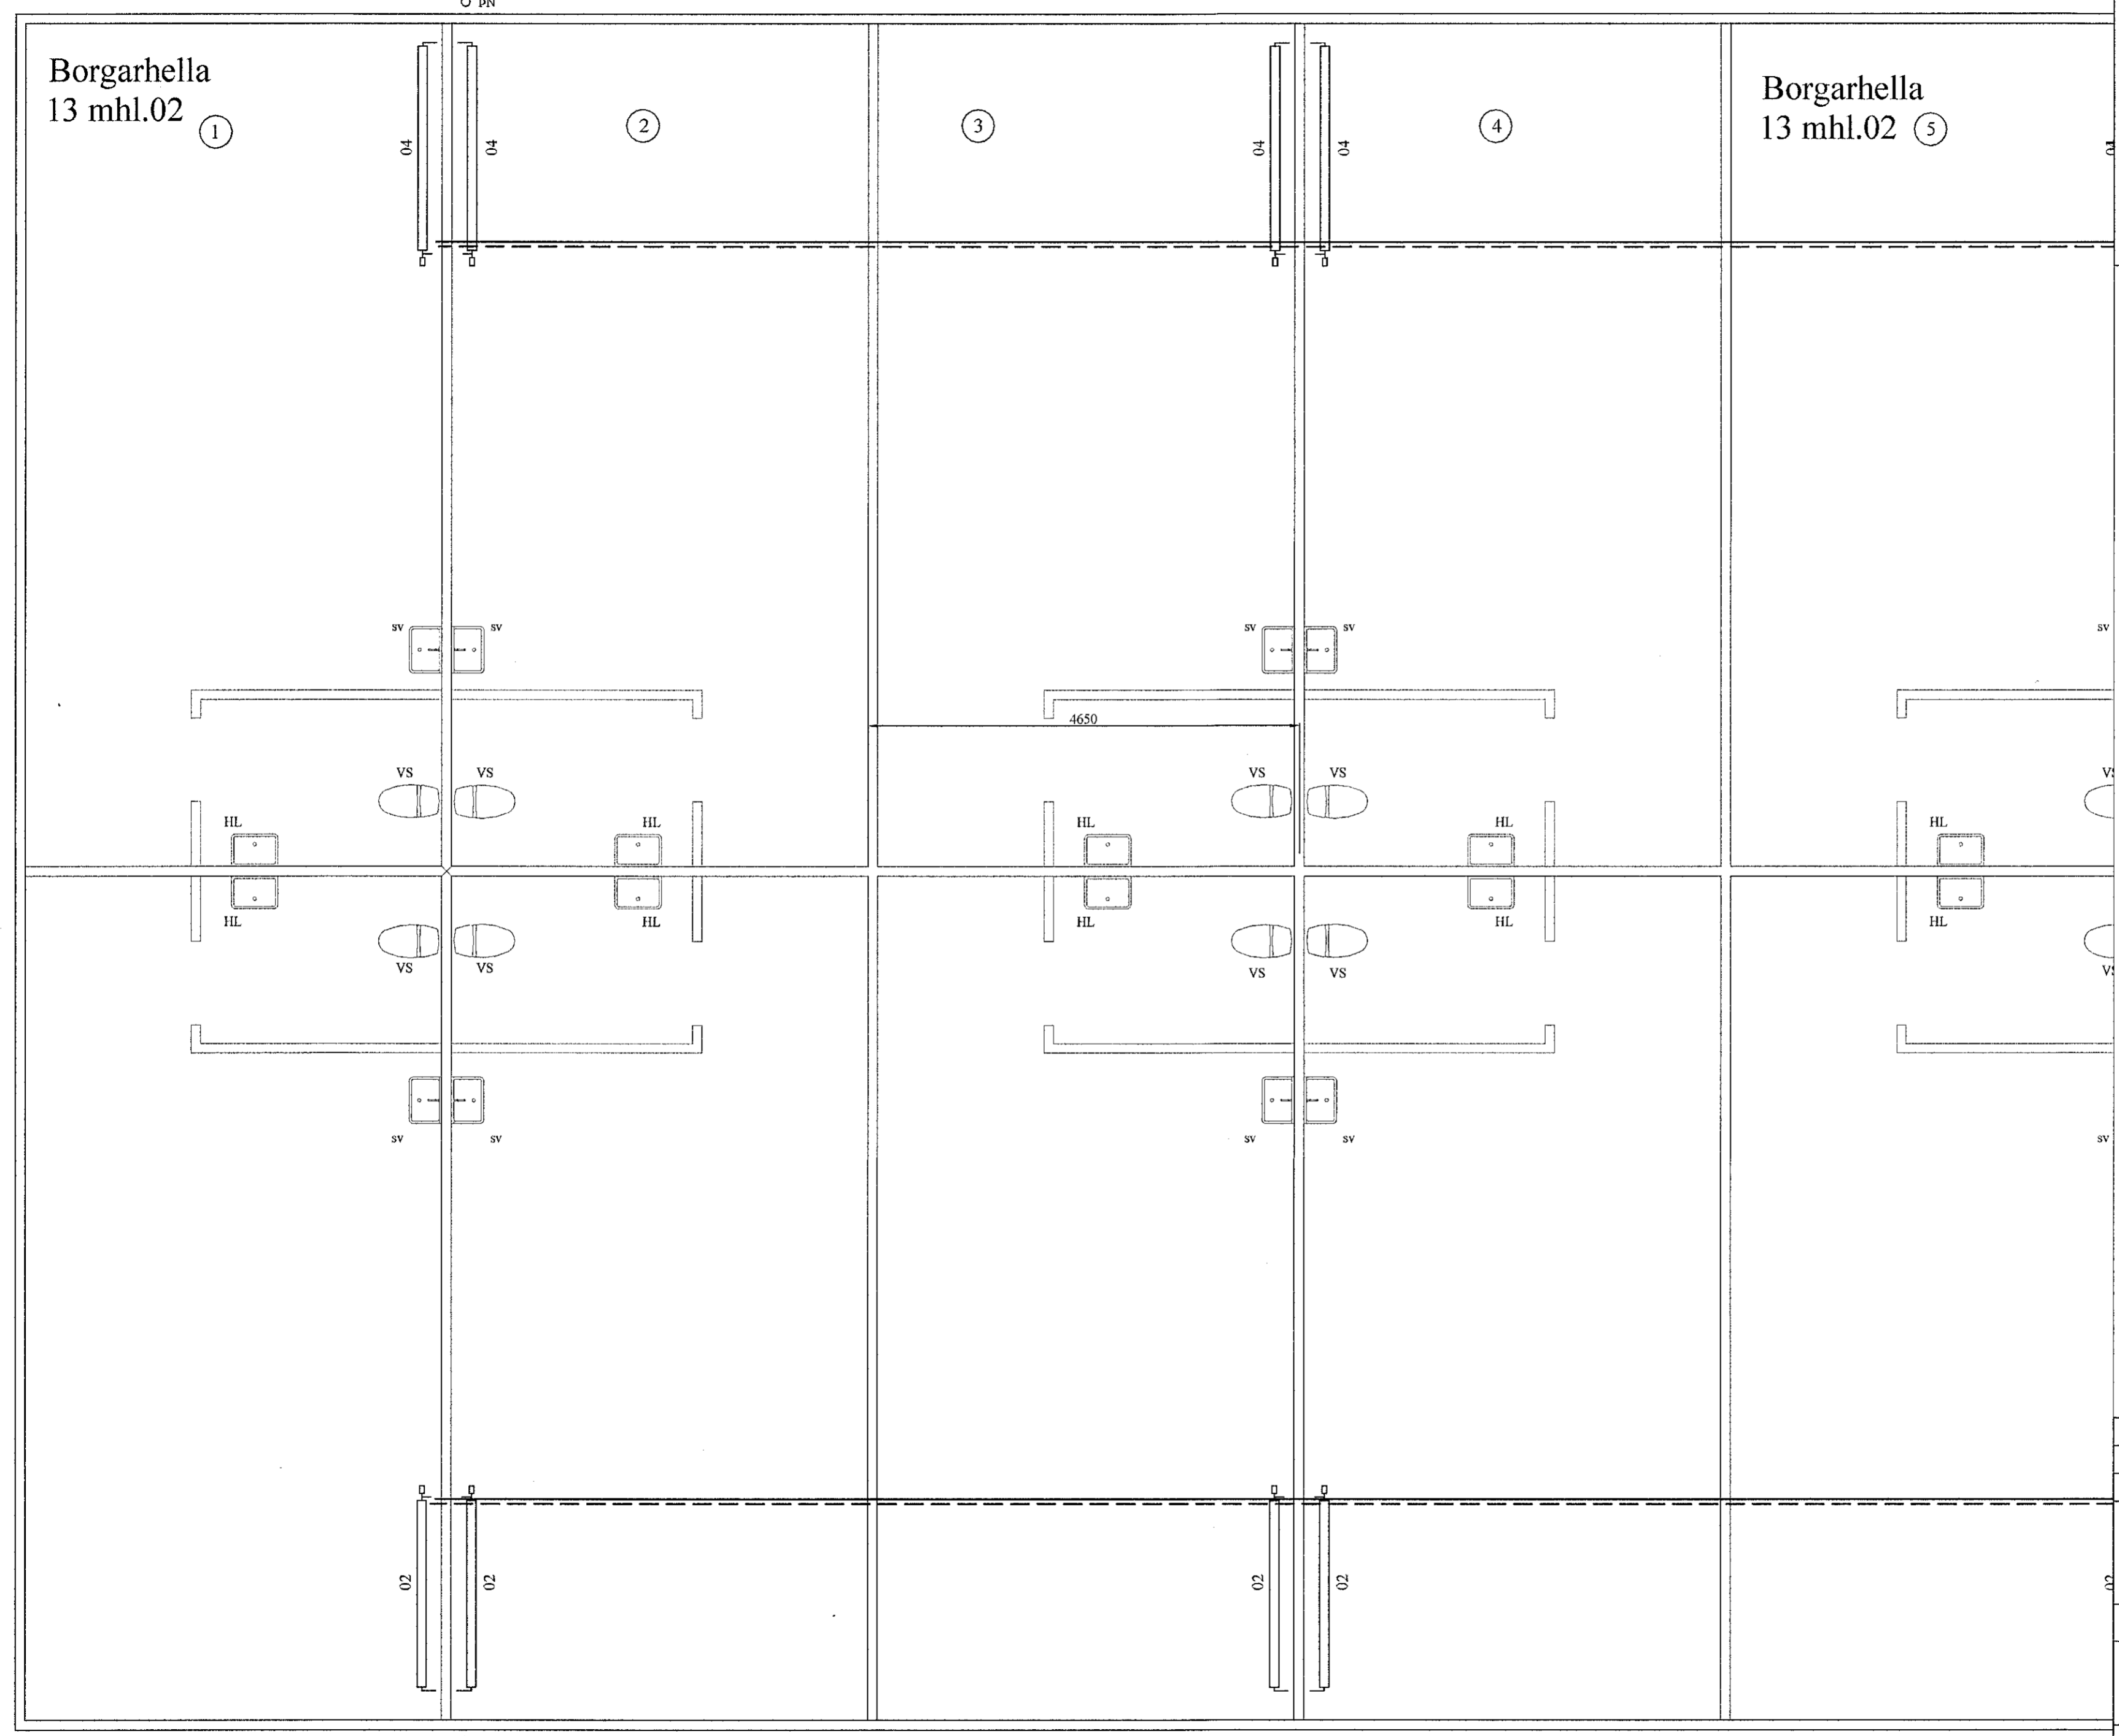

BR	DAGS	BREYTING		
KG	01.10.2022	Stofn vatnslagna lagðar updir gölfplata		
HÖNNUNARSTJÓRI:		<i>Ólafur Ragnvaldsson</i>		
HÖNNUN:		HIARDARHOLT 11 800 SELFOSSI SÍMÍ: 783 4180 NETFANG: kjartangardars@gmail.com		

Ártún ehf. 12.07.2021
Borgarhella 13 mhl.02
Lagnir:
Grunnmynd hitalagna. Kvarði 1:50

Grunnmynd hitalagna
MKV: 1:50

HANNAÐ:	TEIKNAD	DAGSETNING	VERKNÚMÉR
KG	KG	20.12.2021	2021-36
SKRÁARNAFN	SAMÞYKKT	130555-7649	TEIKNING NÚMÉR
Borgarhella 13 Lagnir.dwg			321