


Borgarhella
13 mhl. 01

Borgarhella
13 mhl. 01

Samþykkt þann
02. nóv. 2022
fh. byggingarfulltrúans í Hafnarfirði
Róbert A. Róbertsson

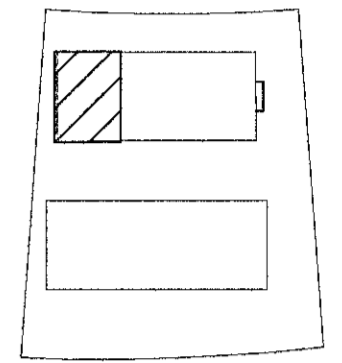

LYKILMYND




①


②

③

④

⑤

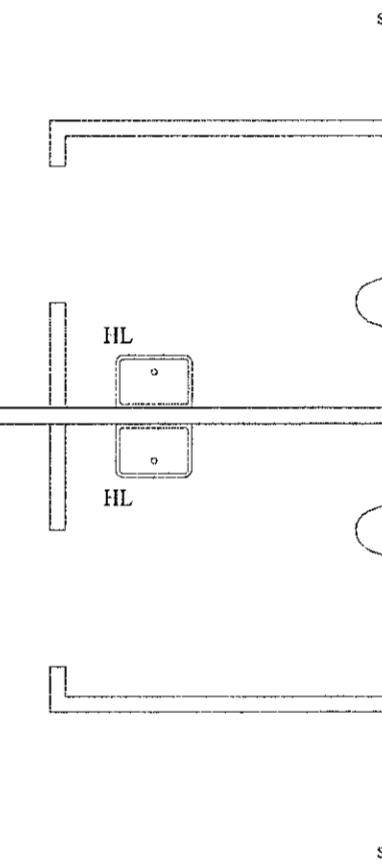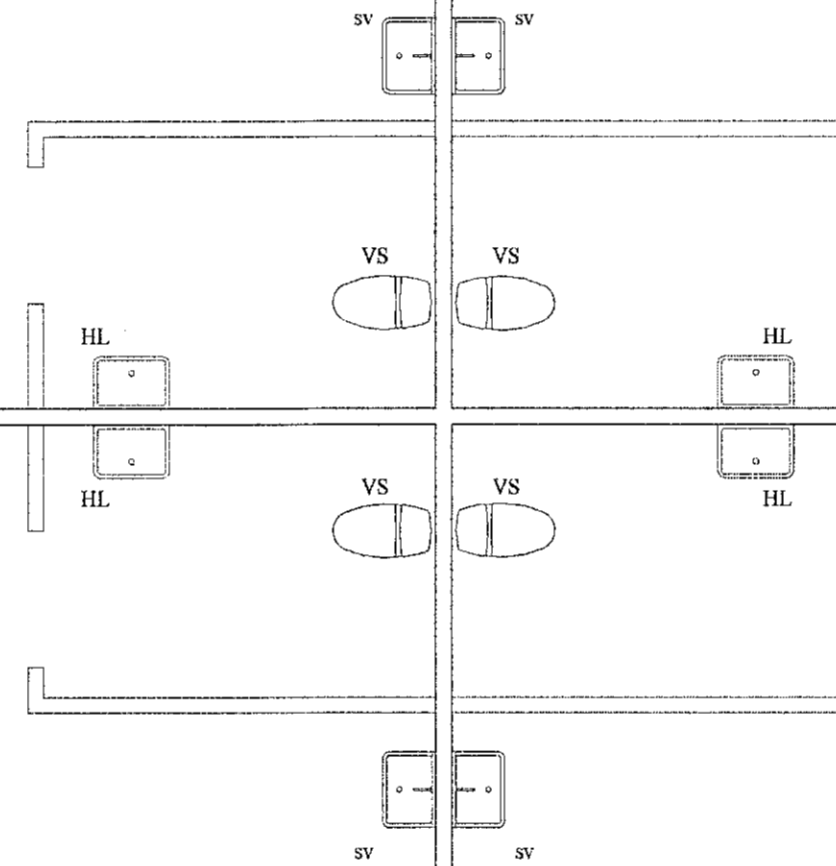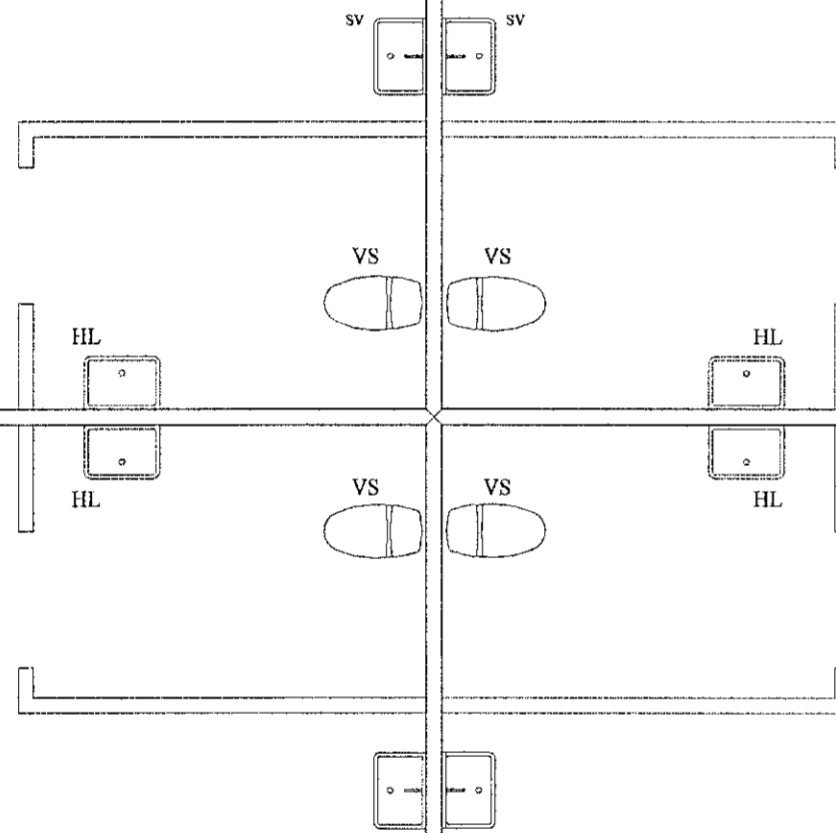

BR	DAGS	BREYTING	
KG	01.10.2022	Stofn vatnslagns lagðar undir gólfplötu	
HÖNNUNARSTJÓRI:		<i>Rann Ragnarr</i>	
 HÍAREARHOLI 11 800 SELFOSSI SÍMI: 783 4180 NETFANG: kjartangardars@gmail.com		2201603489	
Ártún ehf. 12.07.2021			
Borgarhella 13 mhl.01			
Lagnir: Grunnmynd hitalagna.			Kvarði 1:50
HANNAD:	TEKNAD	DAGSETNIG	VERKNÚMÉR
KG	KG	20.12.2021	2021-36
SKRÁARNAFN	SAMÞYKKT	130555-7649	TEIKNING NÚMÉR:
Borgarhella 17, 19, 21 Lagnir.dwg			324

Grunnmynd hitalagna
MKV: 1:50