


Útlit - Austur 50 hl
m.k.v. 1:50

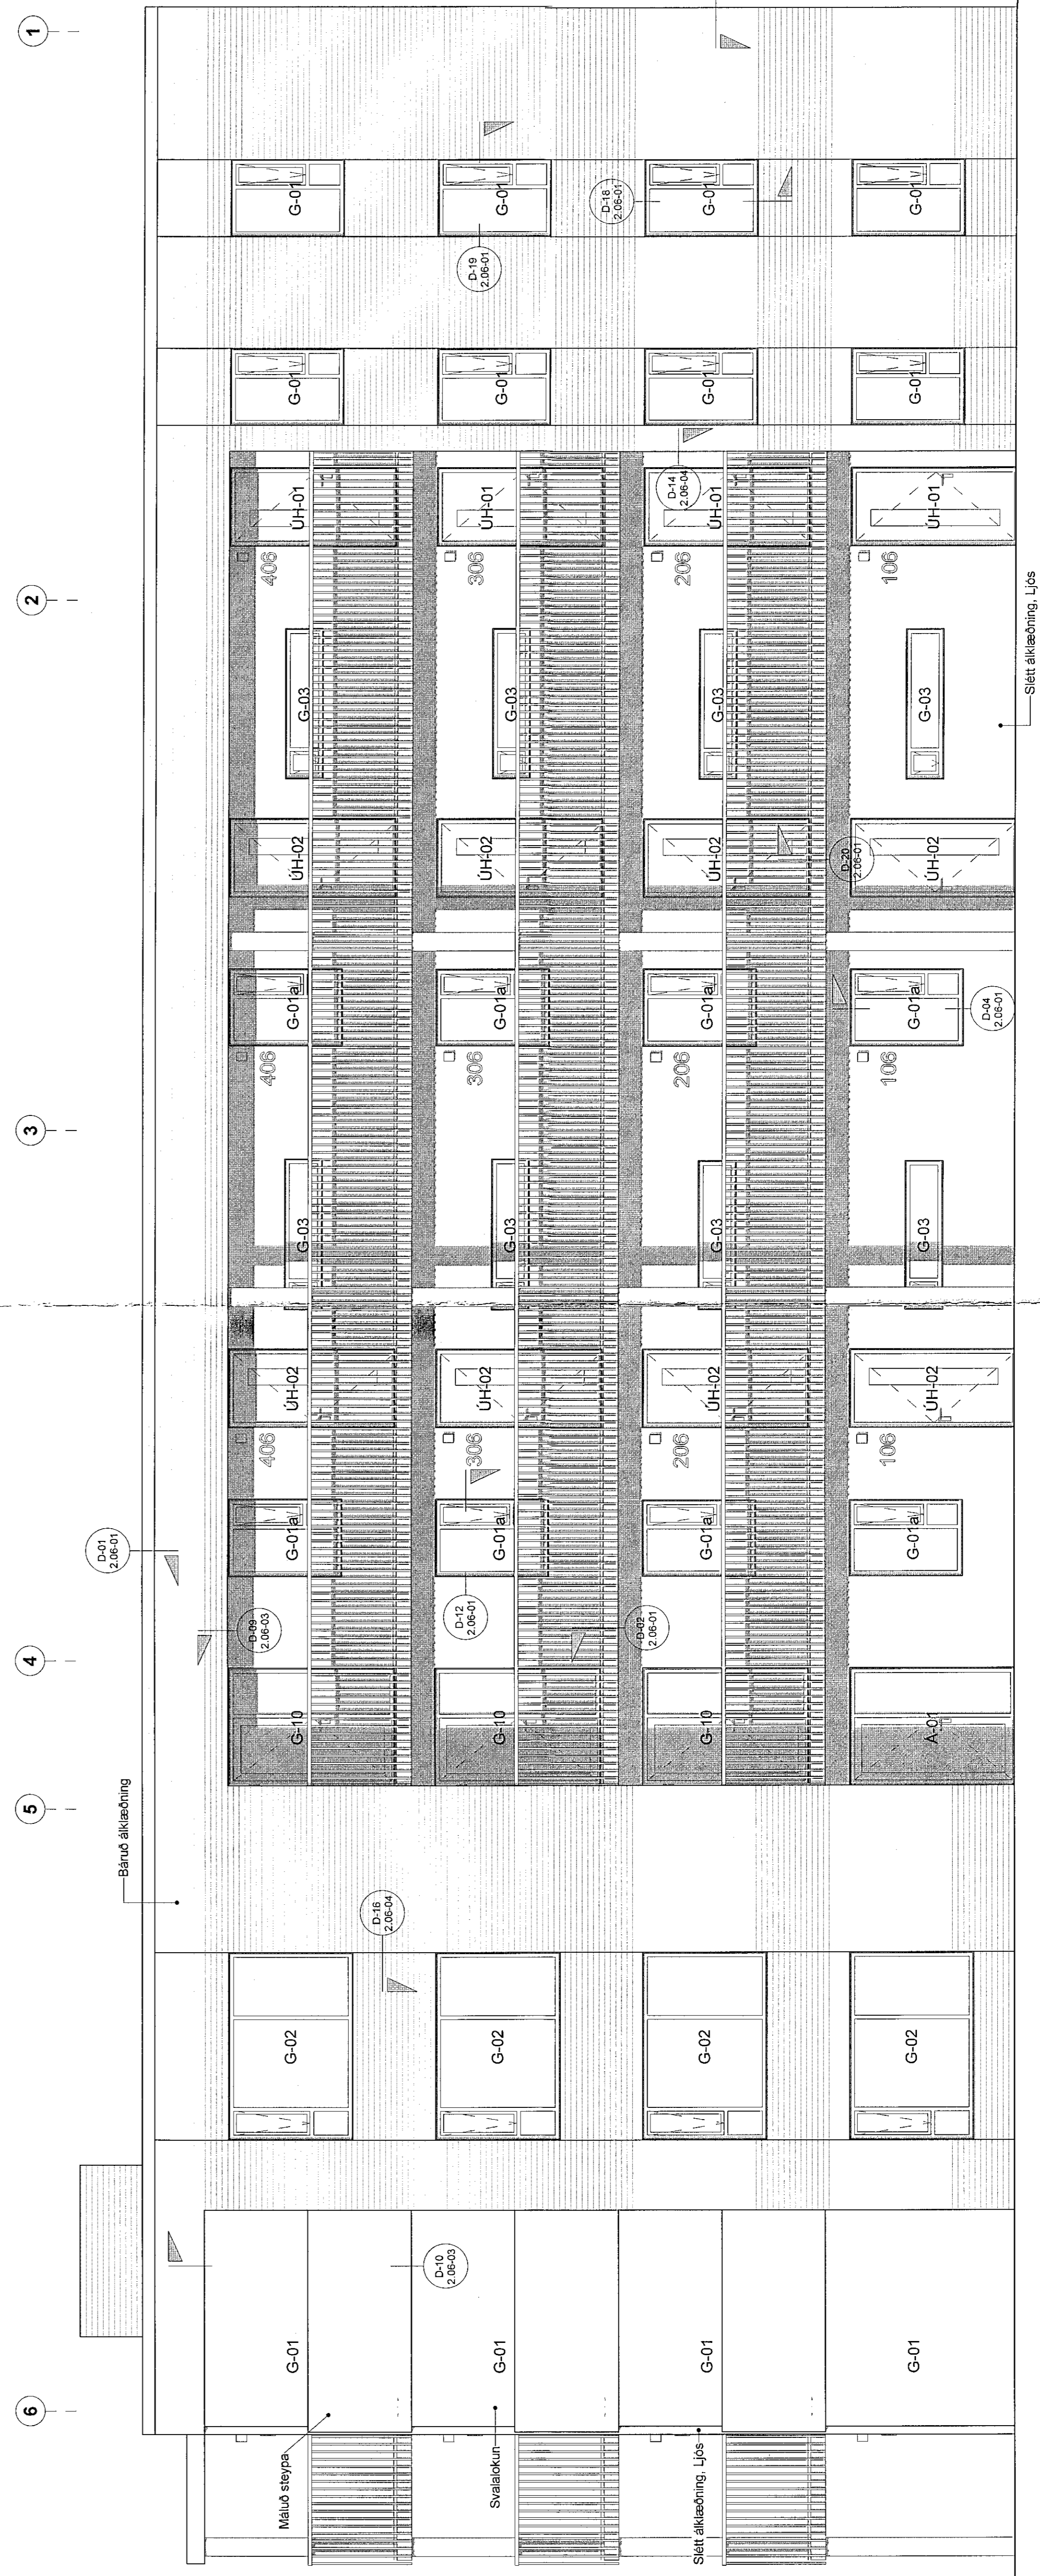

Útlit - Norður 50 hl
m.k.v. 1:50