


Sambýtt þann
01. júní 2021
Höfundur: A. Björnsson
P-1133

VERBODNING GEBB A GRUNNI
HÁHÚS 201-103-REKJAVÍK
29. júní 2021

A 20.10.2021 HB Endurgjöfð dreytt

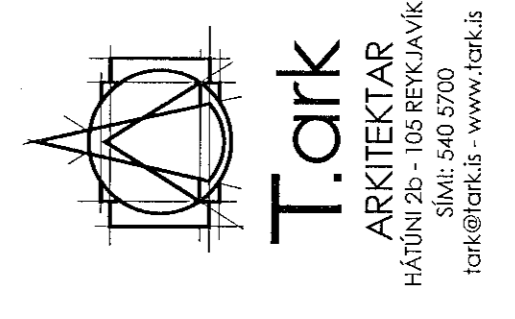

T. ÖRK
ARKITEKTAR
HÁHÚS 201-103-REKJAVÍK
tork@ork.is www.tork.is

VERNDI
Nónhamar 1-3, 221 Hafnarfj.
Flóðbylissúis, mhl.02
Vertekningar


Útlit - Suður / Vestur

Stærð: 1:50
Dag: 30.06.2021
Blá: AA
Húsi: H
Flóð: Flóð
Fl. Tölur: 753-16
GÍE: 04 2.03-02 A

Ár: 2021
Höfundur: A. Björnsson
P-1133



Útlit - Suður 50 hl
MÁX: 1:50

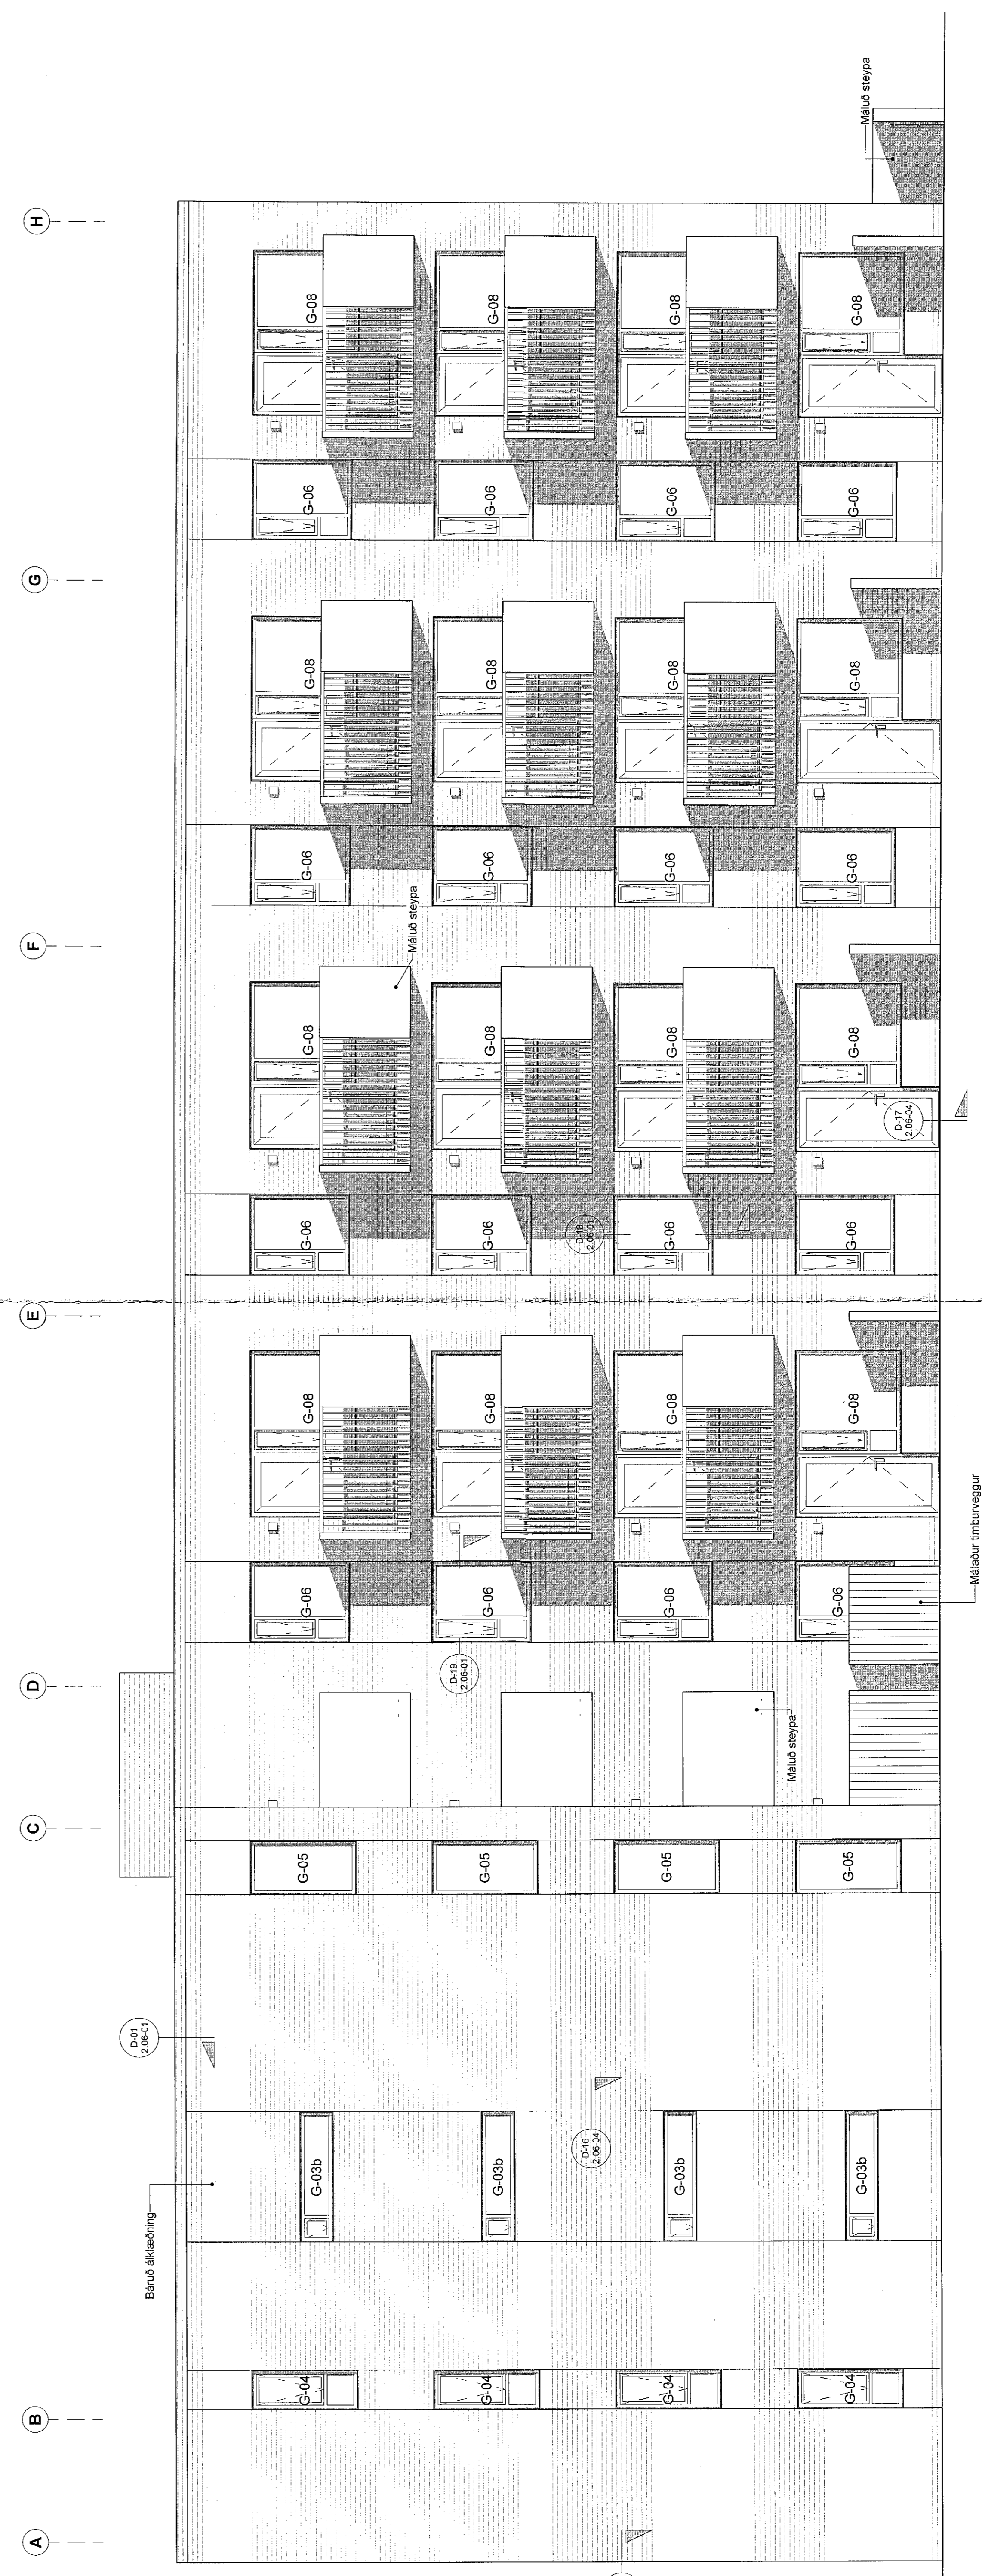

Útlit - Vestur 50 hl
MÁX: 1:50