
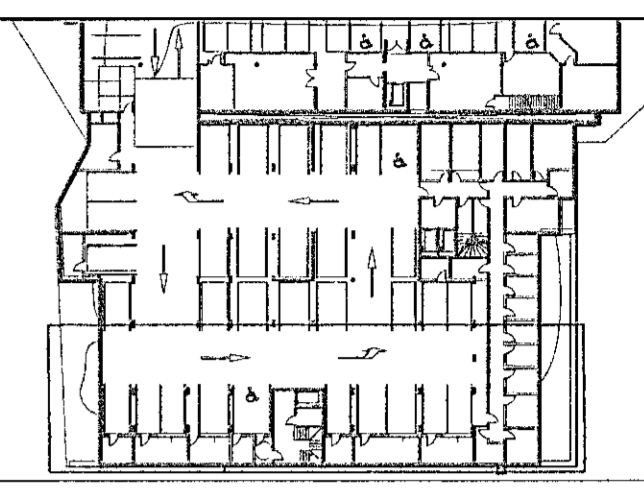


Móttekið
07. nóv. 2022
f. byggingarfulltrúans í Hafnarfjörð
Róbert A. Róbertsson

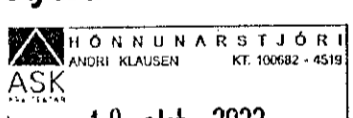

Breytingar	Dags
1	
2	
3	
4	
5	
6	

Dagsetning vinnugrunna
Dagssetning aðaluppdráttar.

Undirskrift hönnunarstjóra
Kt:

 19. okt. 2022


Voltorka ehf
 kt: 410606-1860
 voltorka@voltorka.is

Helgi Pálsson S:898-4476 helgi@voltorka.is
 Baldvin Ó. Gunnarsson S:855-3155 baldvin@voltorka.is

Balkin Ó. Gunnarsson

Verkefni
Fjarðargata 13-15

Staður
220 Hafnarfjörður

Skýring
Sökkulskaut

Hönnun, Baldvin Ó. Gunnarsson
Kt. 261069-4589

Mkv 1:50
Teikningarnúmer 400-00-05

Teiknað, Hlynur Haraldsson

Útgáfudagsetning, 18.10.2022

Land nr.120441 Blaðastærð A1

Verknúmer 2022-079 Útgáfa A