



Að aðaltöflu
32mm PEH
3x4q Rv-K

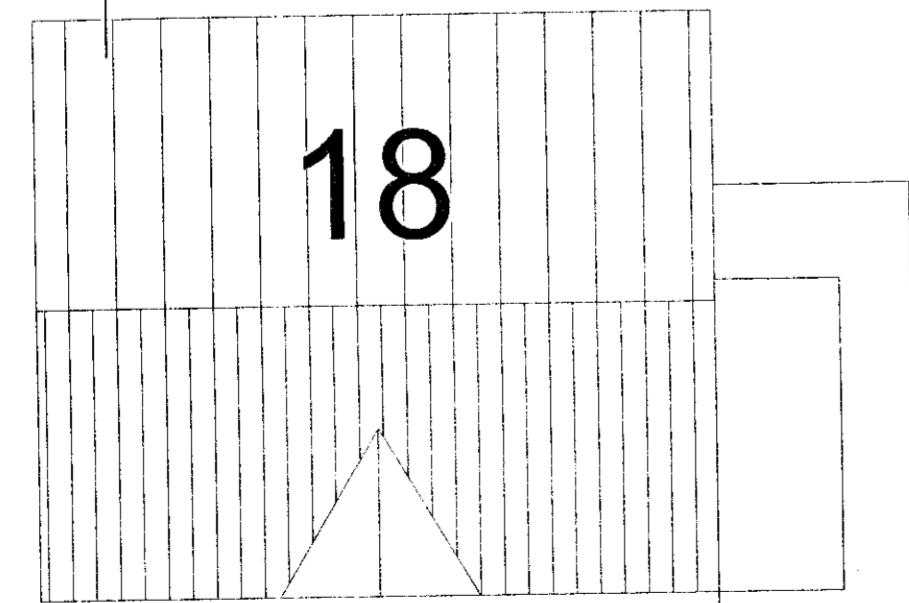

mkv. 1:100

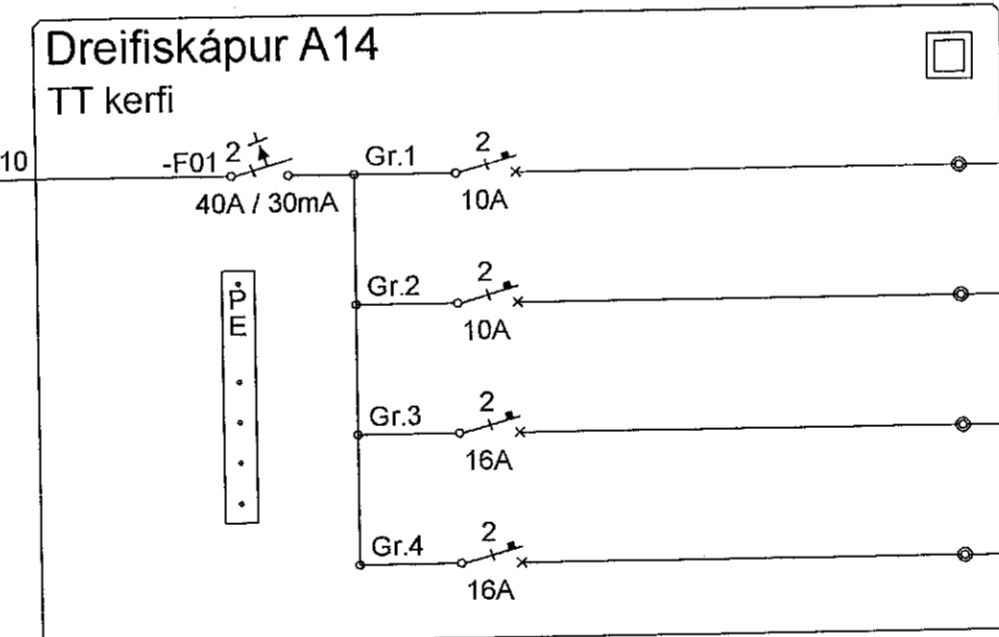

Breytingar	Dags
1	
2	
3	
4	
5	
6	

Dagsetning vinnugrunna
27.09.2021
Dagsetning aðaluppdráttar.

Undirskrift hönnunarstjóra
Kt: 120357-5149

Voltorka ehf
Kt: 410606-1860
voltorka@voltorka.is

Helgi Pálsson S:898-4476 helgi@voltorka.is
Baldvin Ó. Gunnarsson S:855-3155 baldvin@voltorka.is

Baldvin Ó. Gunnarsson

Verkefni
Öldugata 18

Staður
220 Hafnarfjörður

Skýring
Raflagnir bilageymslu 0102

Hönnun, Baldvin Ó. Gunnarsson

Kt. 261069-4589

Mkv 1:50 / 1:100

Teikningarnúmer 150-01-01

Teiknað, Baldvin Ó. Gunnarsson

Útgáfudagsetning, 11.11.2021

Land nr.123030 Blaðasterð A2

Verknúmer 2021-130 Útgáfa