



Samþykkt í þann
3.8. nr. 2021
LHAF


K: 18,79

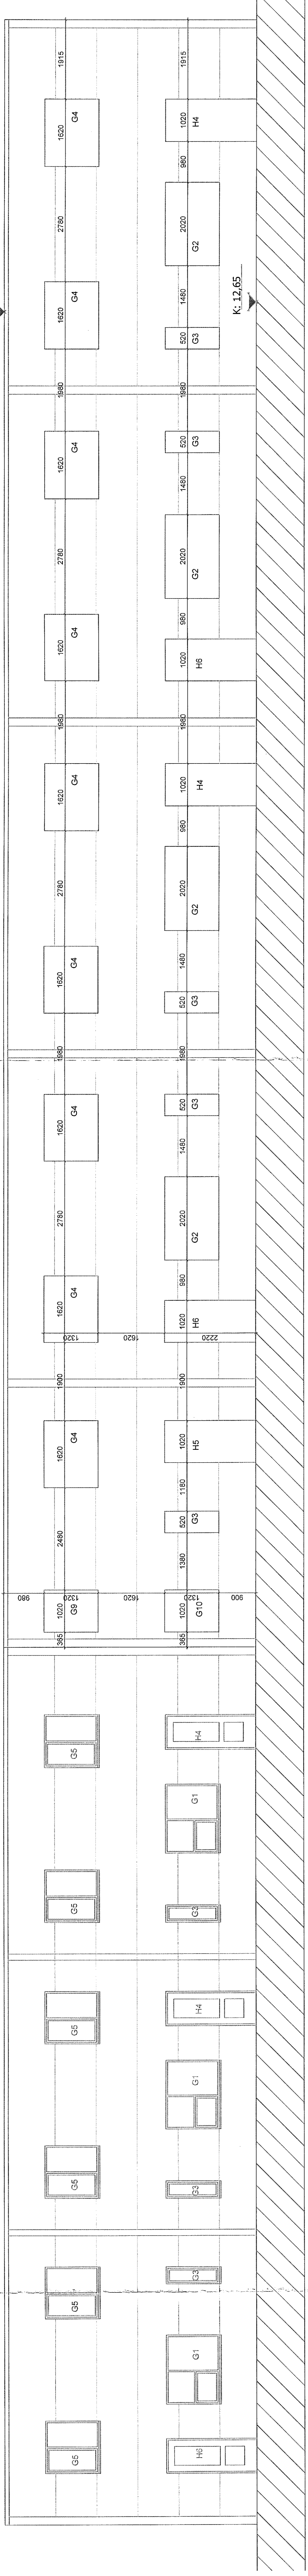

ÚTLIT SUBUR 1:50

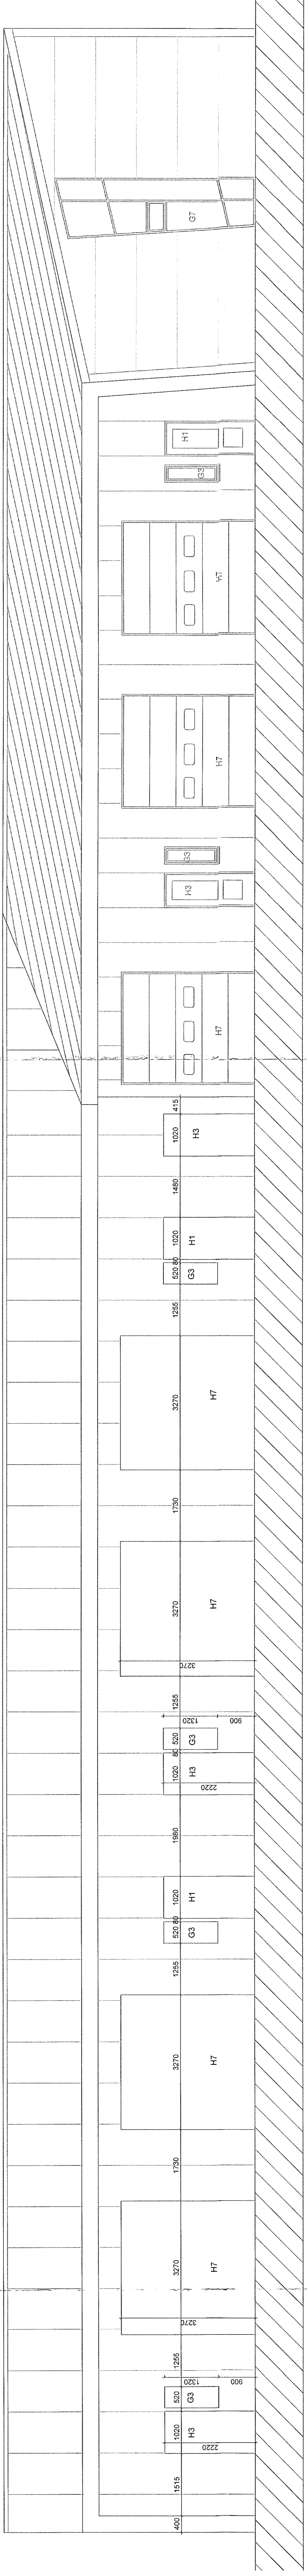

ÚTLIT NORDUR 1:50

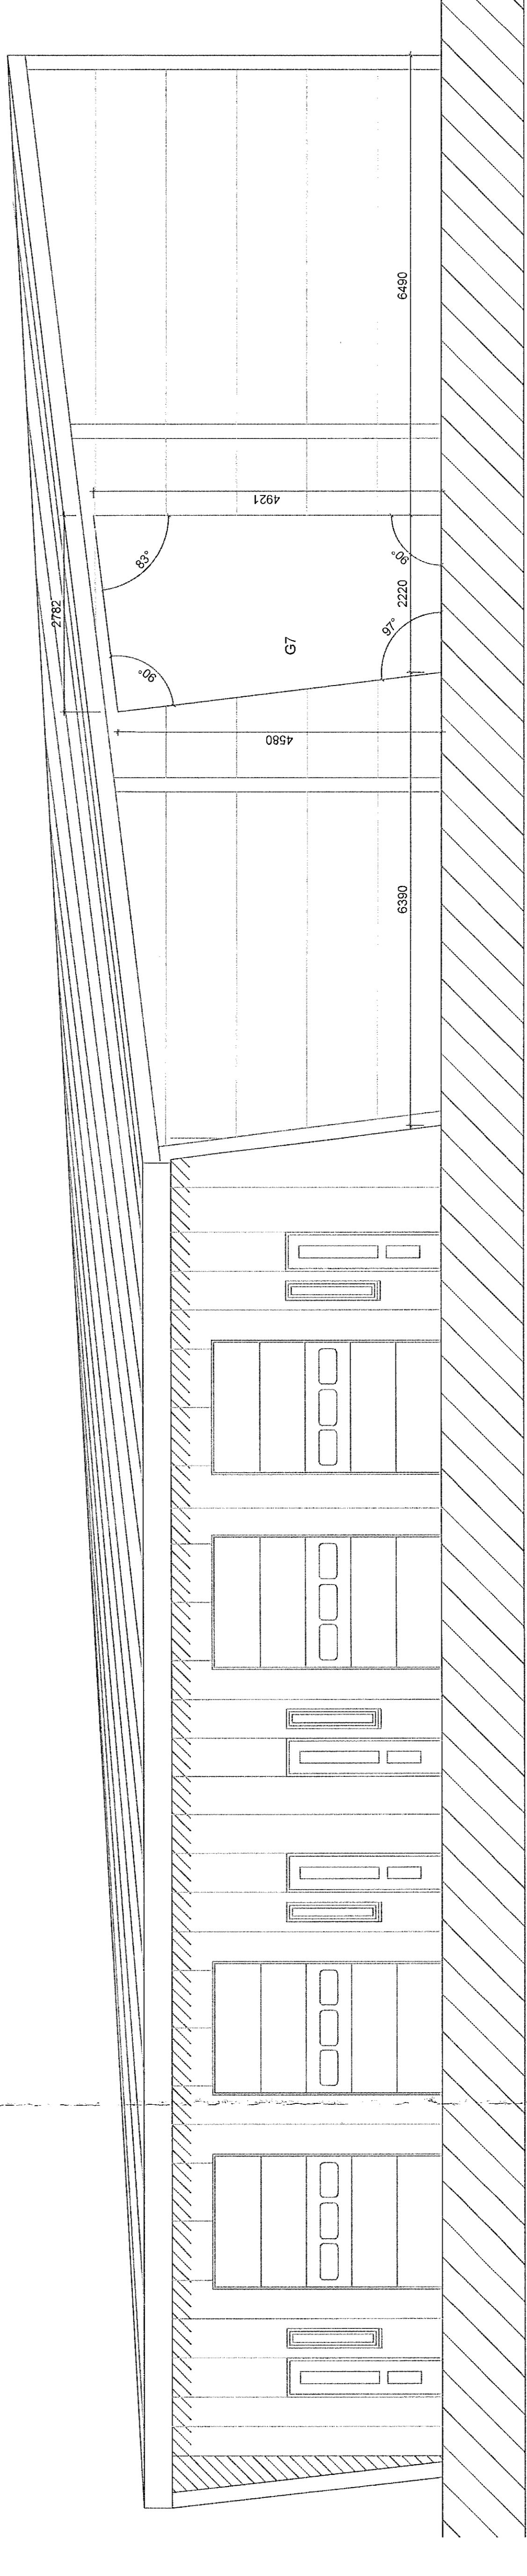


ÚTLIT VESTUR 1:50

MÁL AÞ HUGST Á STABNUM AÐUR
EN FRAMKVÆMD HEFST

BRETTNÖUR	NR.	ÞÉTTIR	ST.

K.J. AFK. AFI

HÖNNUN - SKIPLAG - RAÐGLJÓF
KUNNINGARFRÓÐAÐUR
EINL. MATHJÓFNA
EINL. MATHJÓFNA
EINL. MATHJÓFNA
EINL. MATHJÓFNA
EINL. MATHJÓFNA
EINL. MATHJÓFNA
EINL. MATHJÓFNA

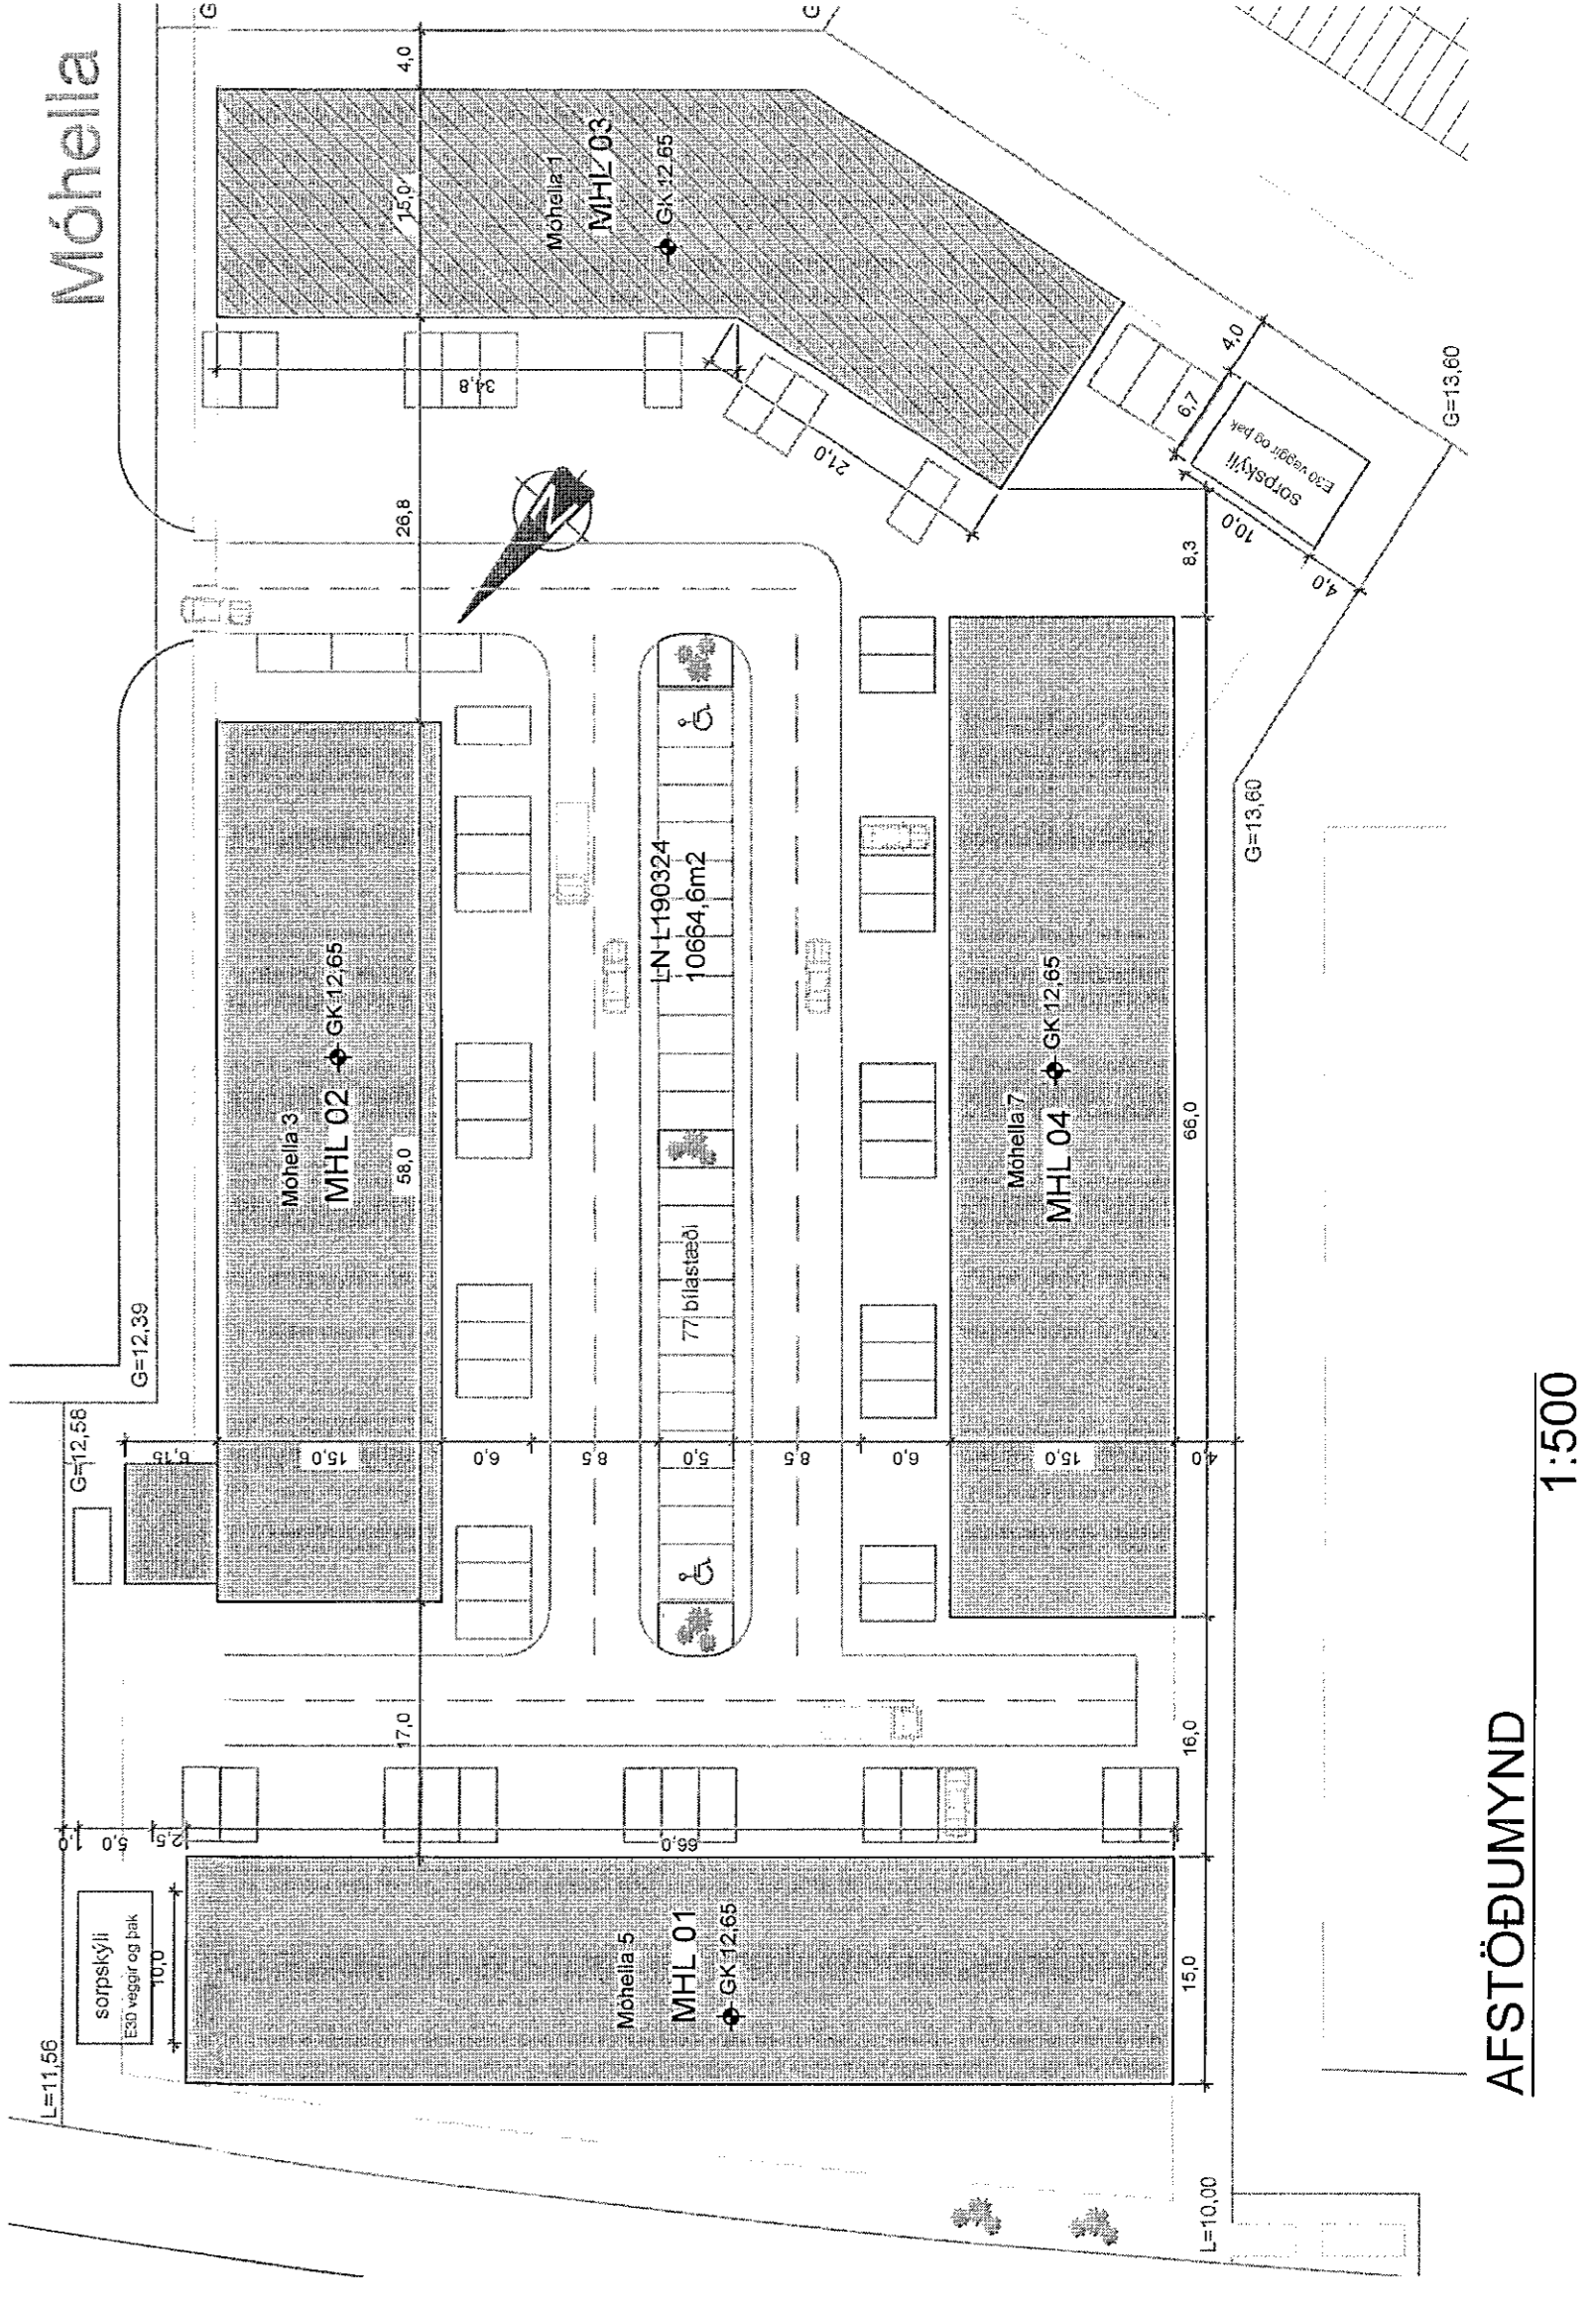

AFSTÖÐUMYND 1:500