


MÖTTEKIÐ
14. OKT. 2022
Byggingerfulltrúinn í Hafnarfirði

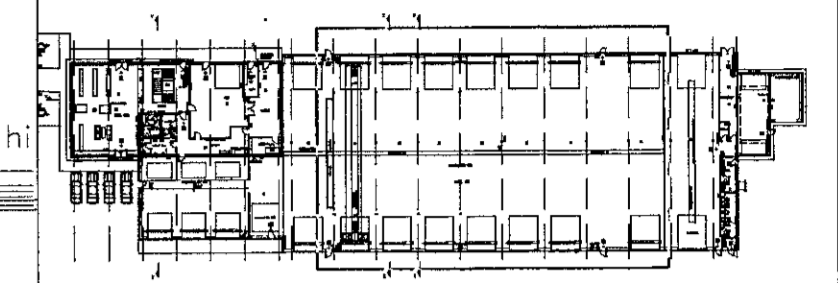

Breytingar	Dags
1	
2	
3	
4	
5	
6	

Dagsetning vinnugrunna
15.11.2022
Dagssetning aðaluppdráttá.

Undirskrift hönnunarstjóra
Kt: 091162-3509

 **Voltorka ehf**
Kt: 410606-1860
voltorka@voltorka.is

Helgi Pálsson S:898-4476 helgi@voltorka.is
Baldvin Ó. Gunnarsson S:855-3155 baldvin@voltorka.is

Handwritten signature

Verkefni
Einhella 1 mhl-02

Staður
221 Hafnarfjörður

Skýring
Sökkulskaut

Hönnun, Helgi Pálsson
Kt. 270963-5019

Mkv 1:75

Teikningarnúmer 400--00-04
Teiknað, Baldvin Ó. Gunnarsson

Útgáfudagsetning, 23.11.2022
Land nr.203416 Blaðasterð A1

Verknúmer 2022-105.2 Útgáfa A