



Hrauntunga 5E, VESTUR




Hrauntunga 5E, AUSTUR

Hús E, matshluti 03 K-20,72




Hrauntunga 5E, NORÐUR


Hús E, matshluti 03 K-20,72

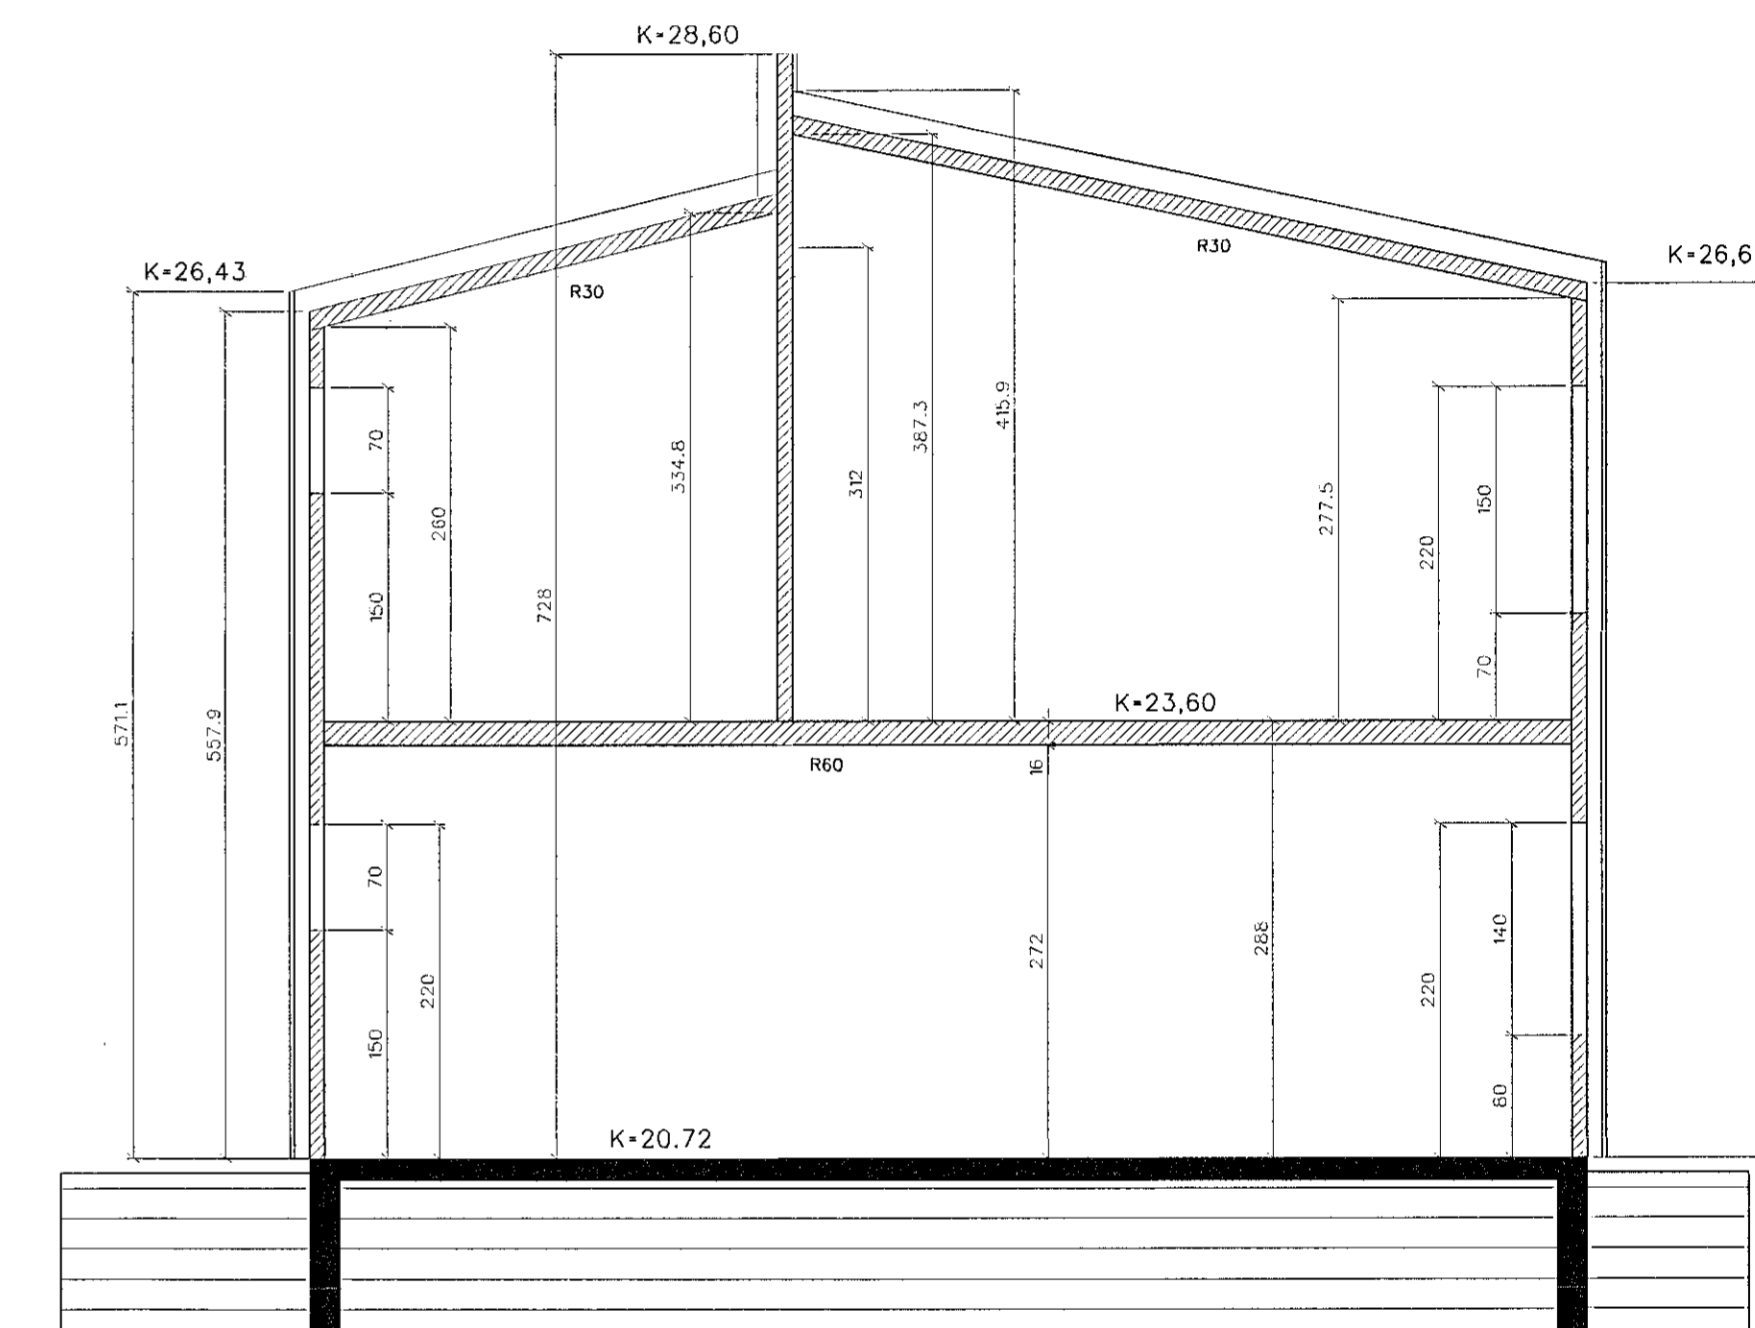

Hrauntunga 5E, einbýlishús. snid
Snid A-A

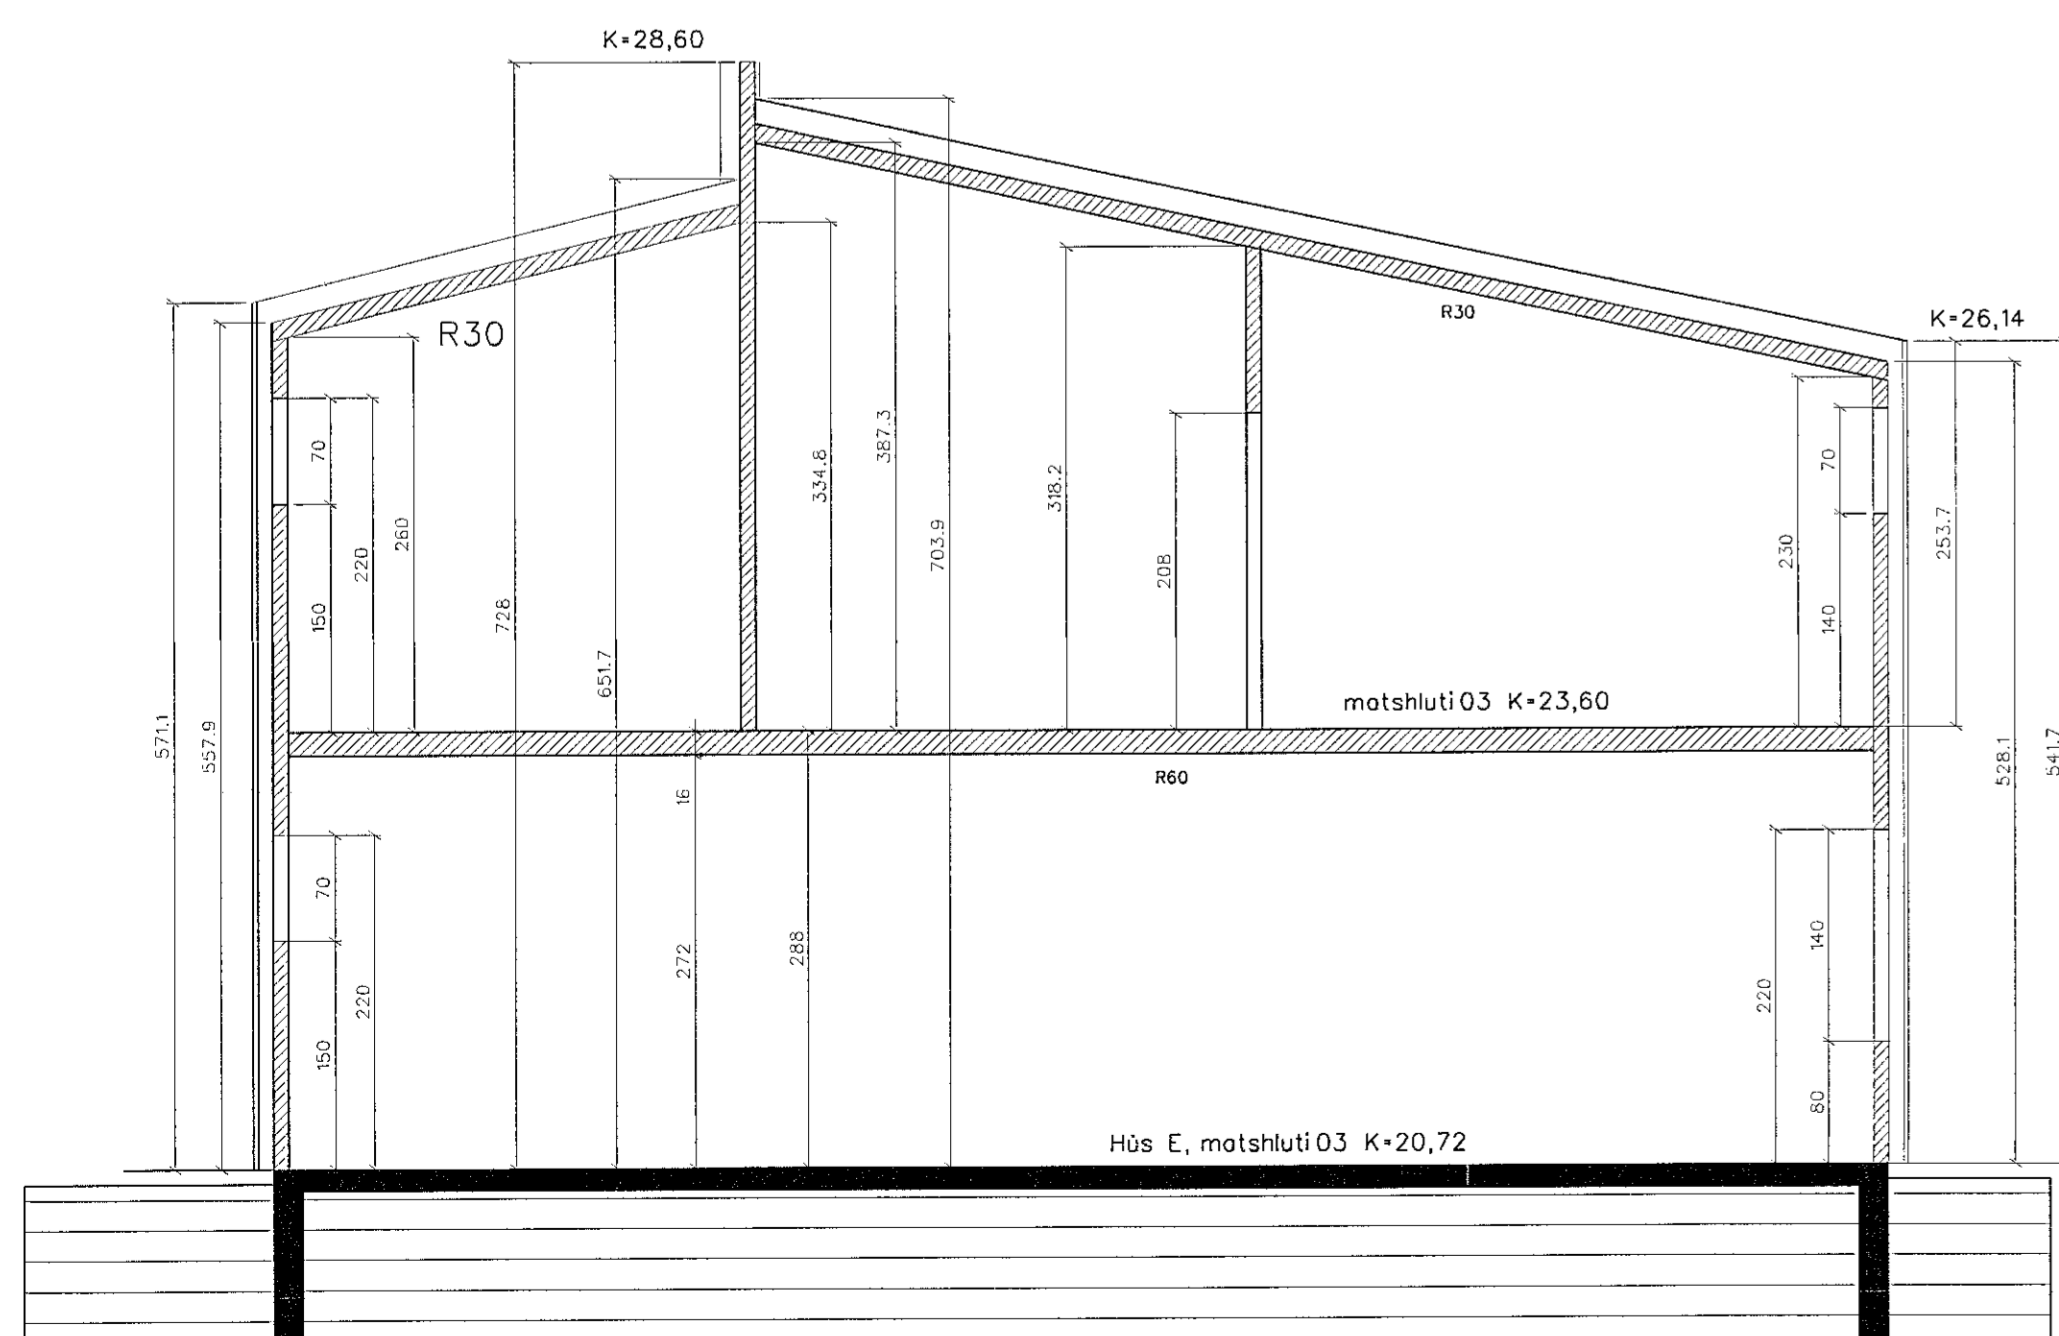

Hrauntunga 5E, einbýlishús. snid
Snid B-B

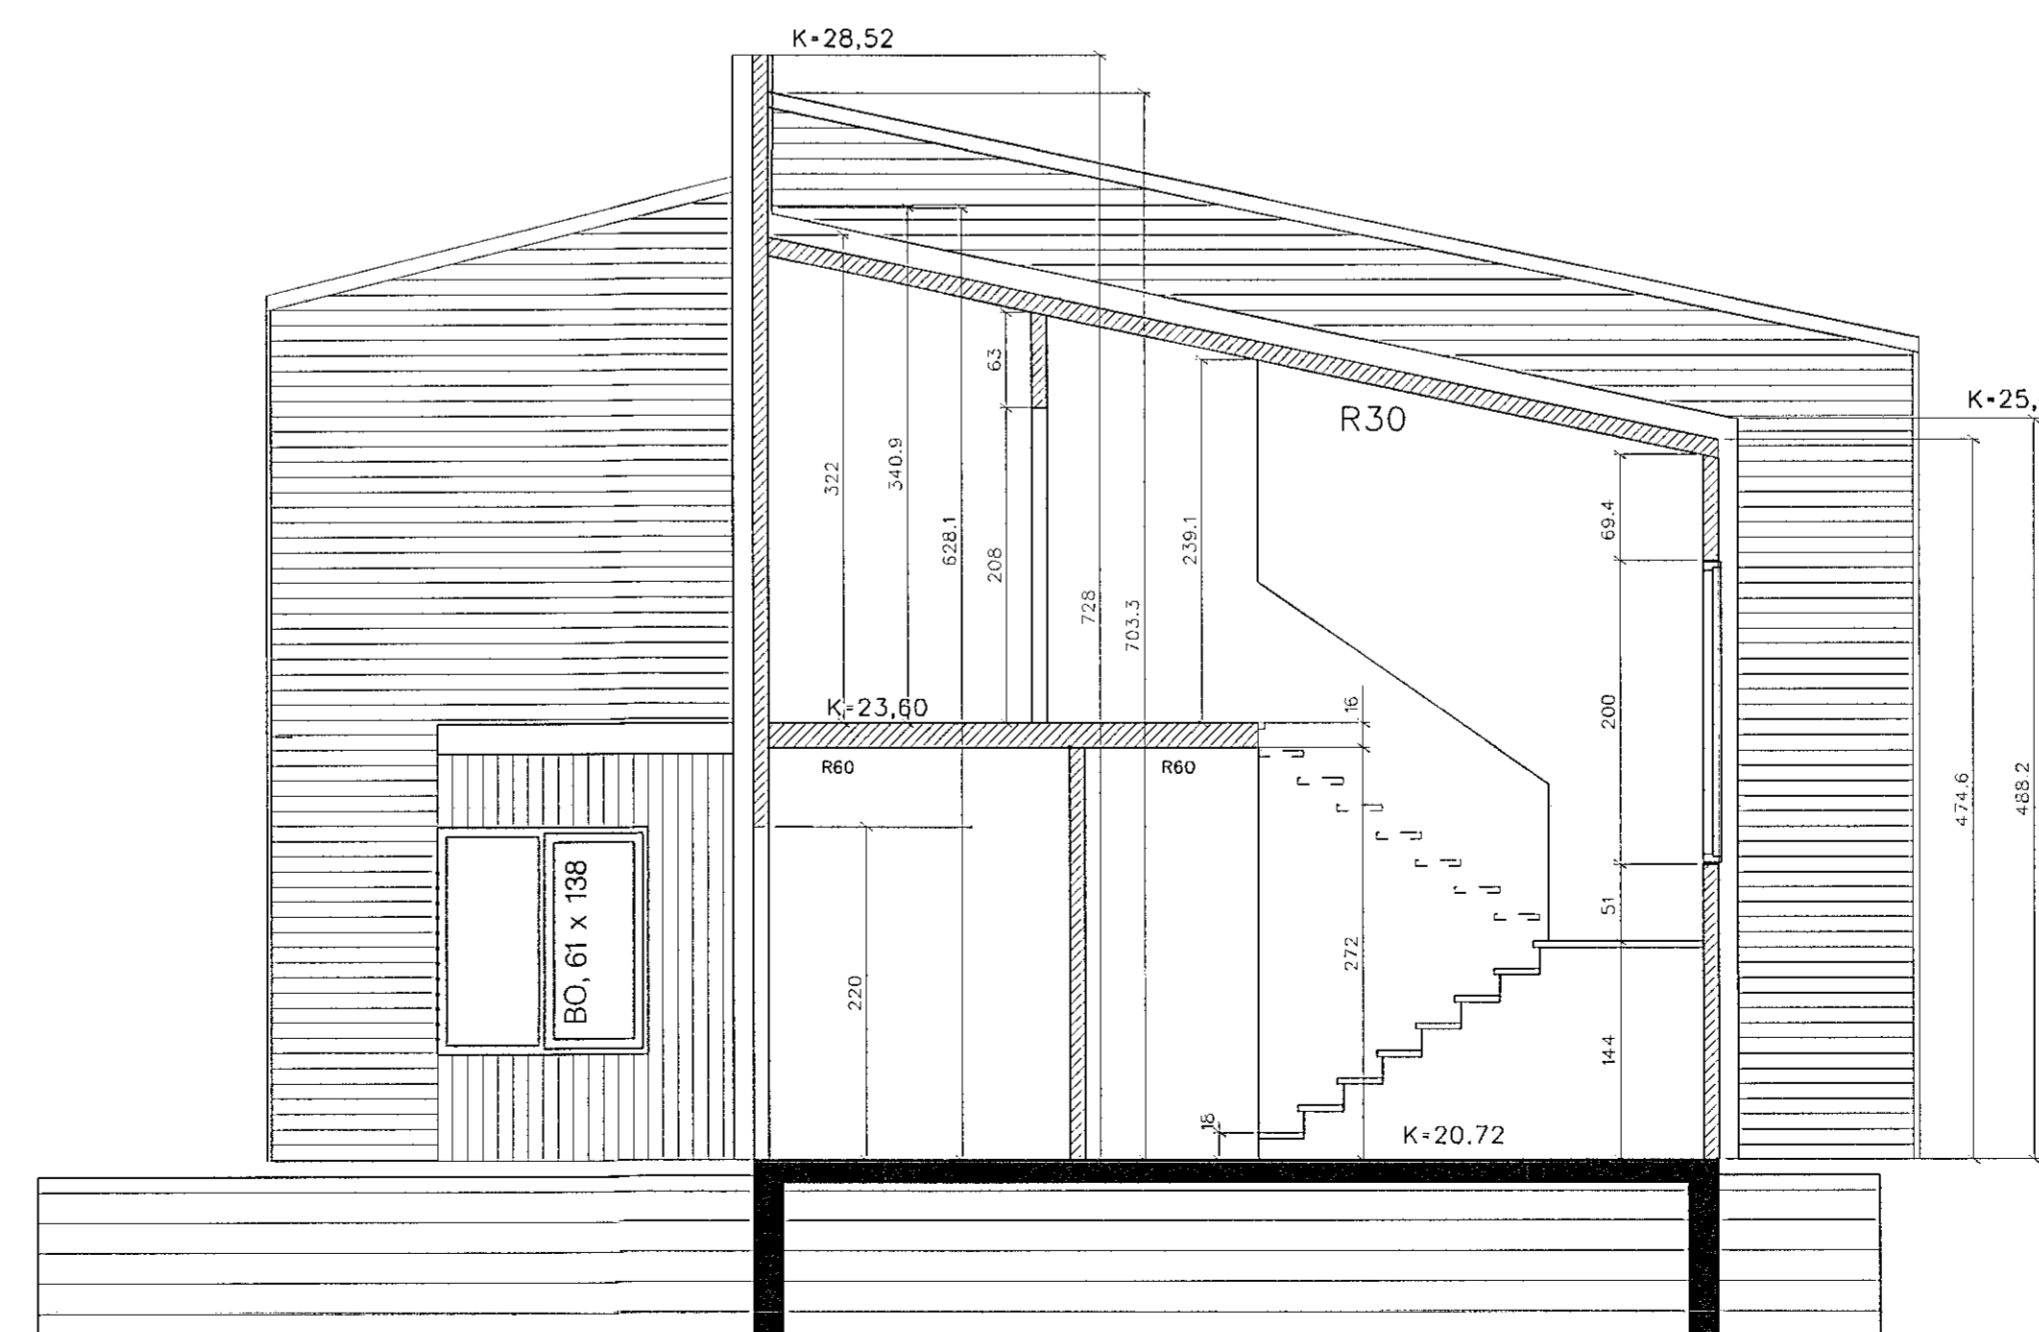

Hrauntunga 5E, einbýlishús. snid
Snid C-C