


- GN Gólfniðurfall
- VLR Vélræn loftræsting
- RH Rafhleóslustöð
- R Reykskynjari
- E190 Brunasamtæðuskil E190 Veggir
- E160 Brunahólfun E160 Veggir
- Stökkvitæki
- Bögunarp
- Timburklæðning

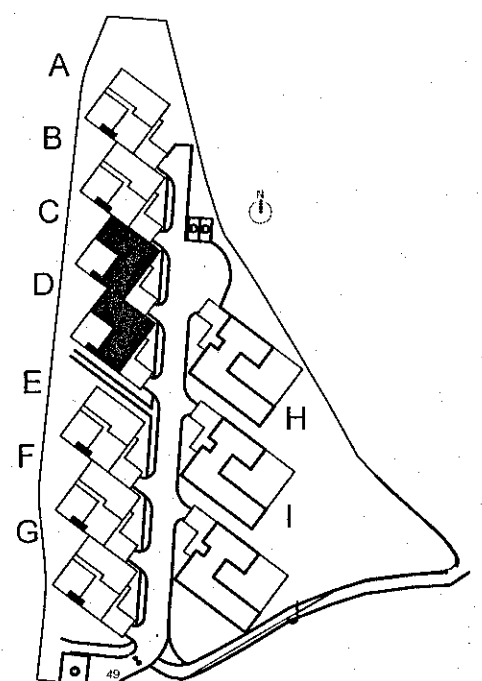

Skýringarmynd

SKILYRSLA:

---	---
---	---
---	---
B	Máli, og gluggar, lagfest

BRÉYTINGAR

VERUETI
Hjallabraut 49A-G
Raðhús

VERUETI
Verkleikningar
Grunnmynd

MÁL/SLAP
1:50/A1

MATSKLUTI
04.05

DAGI
14.07.2022

VERUETI
21.023


TEKINGARMÖN
A - 02.03

VERUETI
B

snœ
ARKITEKTAR

NAUSTAVÖR 20 - 200 KÓPAVOGUR - ISLAND
www.snœ.is

BJARNI SNÆBJÓRNSON FAI 8963-444
SHREDDI BJARNARÓTTIR FAI 016886-2289

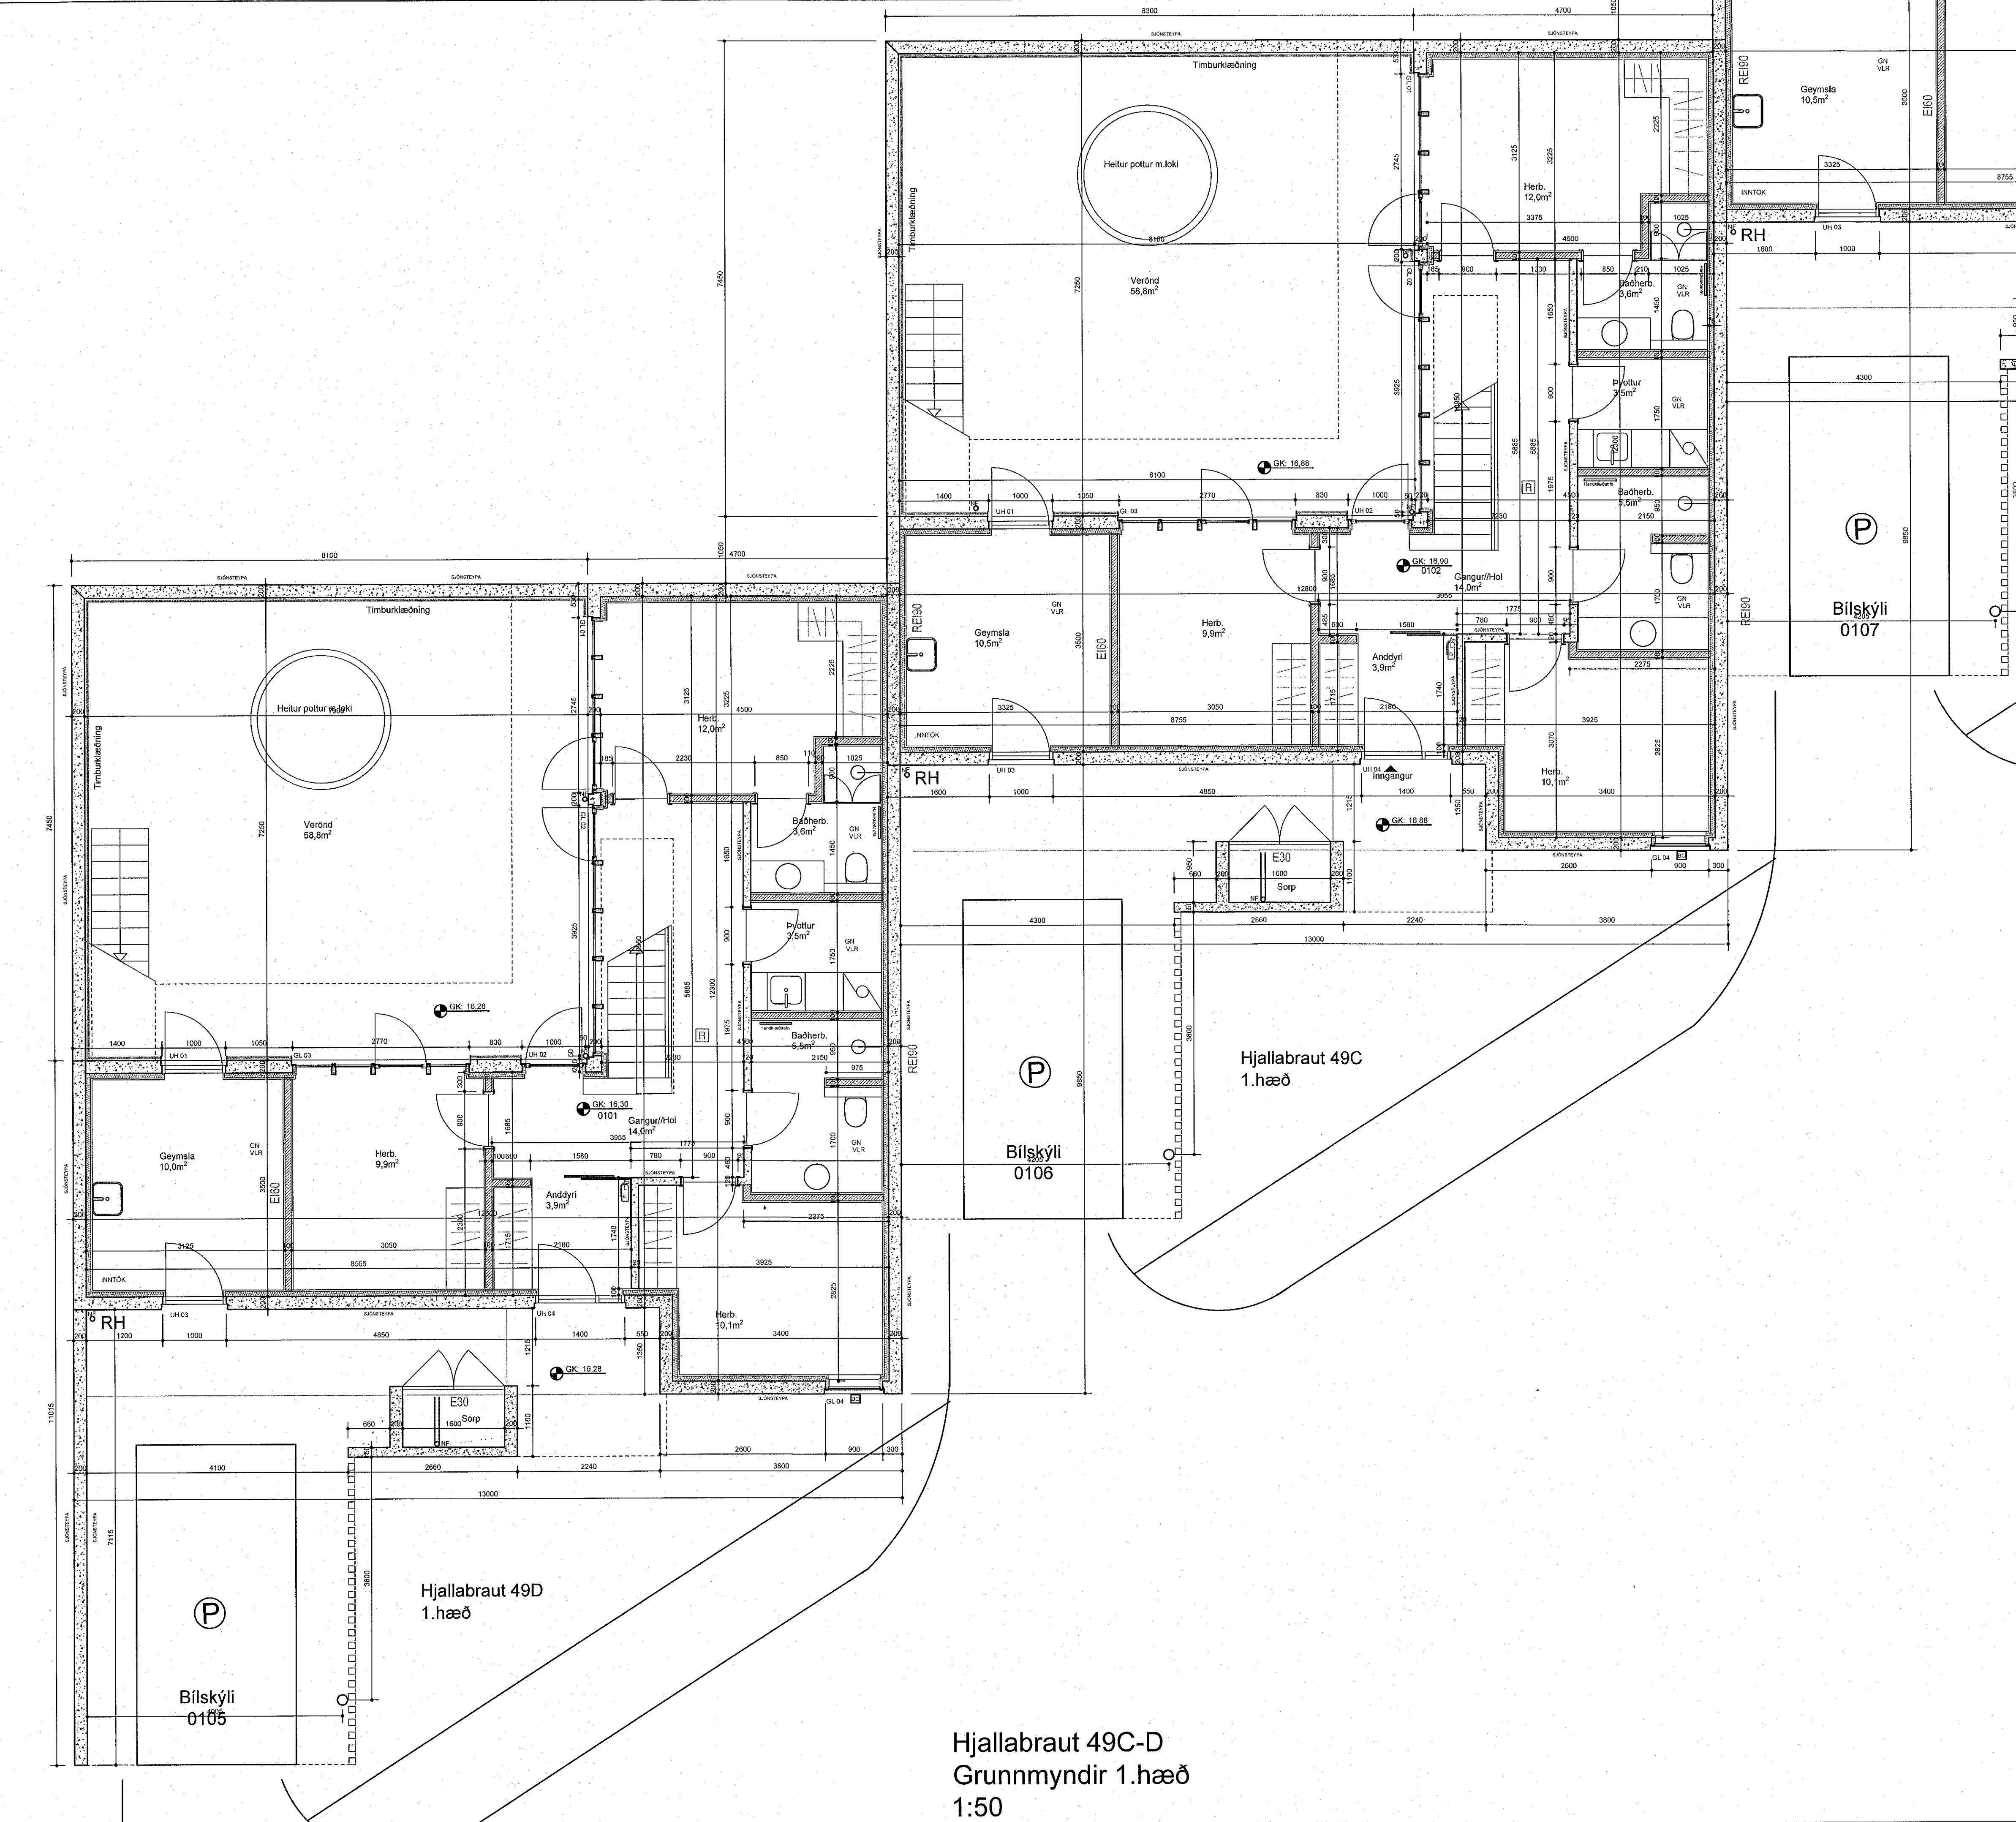

Hjallabraut 49C-D
Grunnmyndir 1.hæð
1:50