



Snið A-A 1:50

- GN Gólfniðurfall
- VLR Vélræn loftræsting
- RH Rafhleóslustöð
- R Reykskynjari
- E160 Brunasamtæðuskil E190 Veggir
- E160 Brunahólfun E160 Veggir
- S Slökkvitæki
- BC Börgunarop
- Timburklæðning

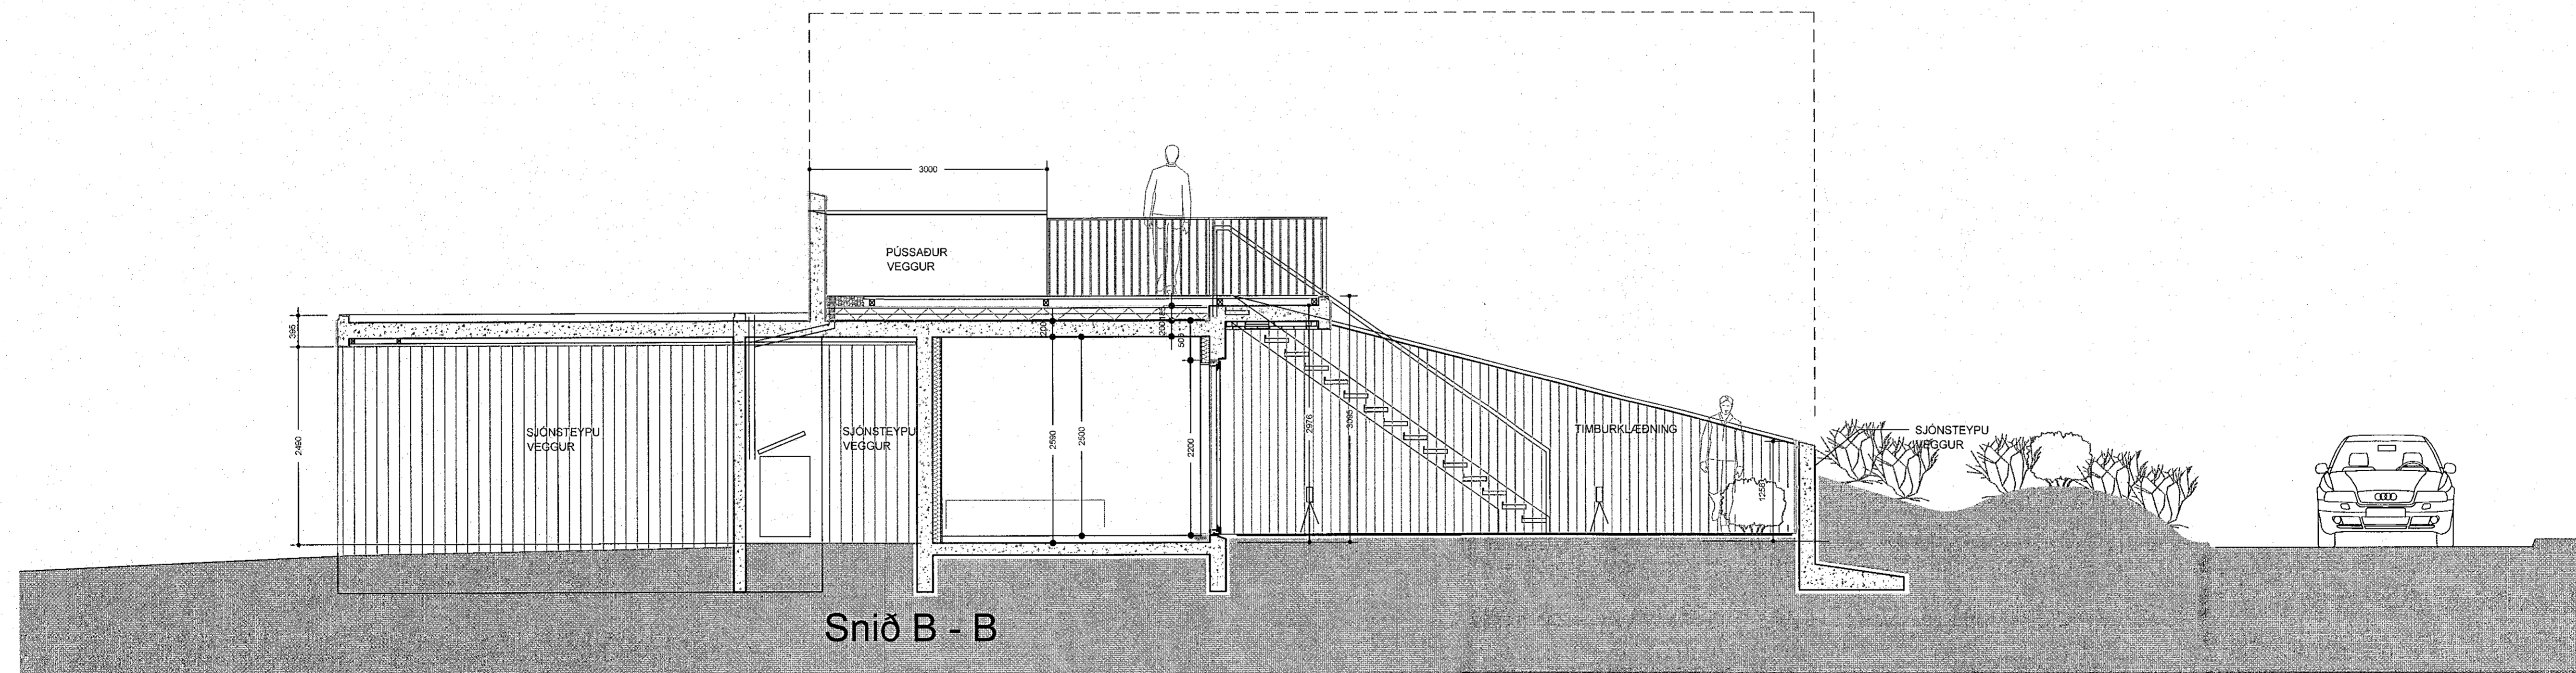

Snið B-B 1:50

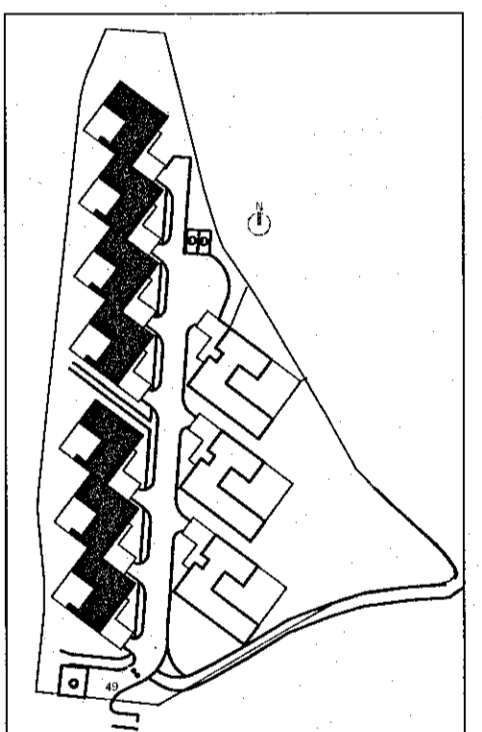

Skýringarmynd

MÖNNUMASTÖÐ		
---	---	---
---	---	---
---	---	---
BREYTINGAR		
VERUR	Hjallabraut 49A-G	45
	Raðhús	-A
		-B
VERUR	Verktalningar	47
	Snið A, B	47A
MÁLFR. 1:50/A1	MATIBL. 04_05	DAG. 14.07.2022
SK. BS	TEK. BS	VERF. BS
VERNUMER 21.023	TEKINGANUMER A-2.09	OTISNUMER A

snce
ARKITEKTAR

HAUSTAVÖR 20 - 200 KÓPAVOGUR - ÍSLAND
www.snice.is
BJARNI SNEIÐJÓNSSON F.A. 200753-498
SNEIÐS SIAKNAVÖTÍK F.A. 01096-2289

Handwritten signature and date: 14.07.2022