



DILI - 2

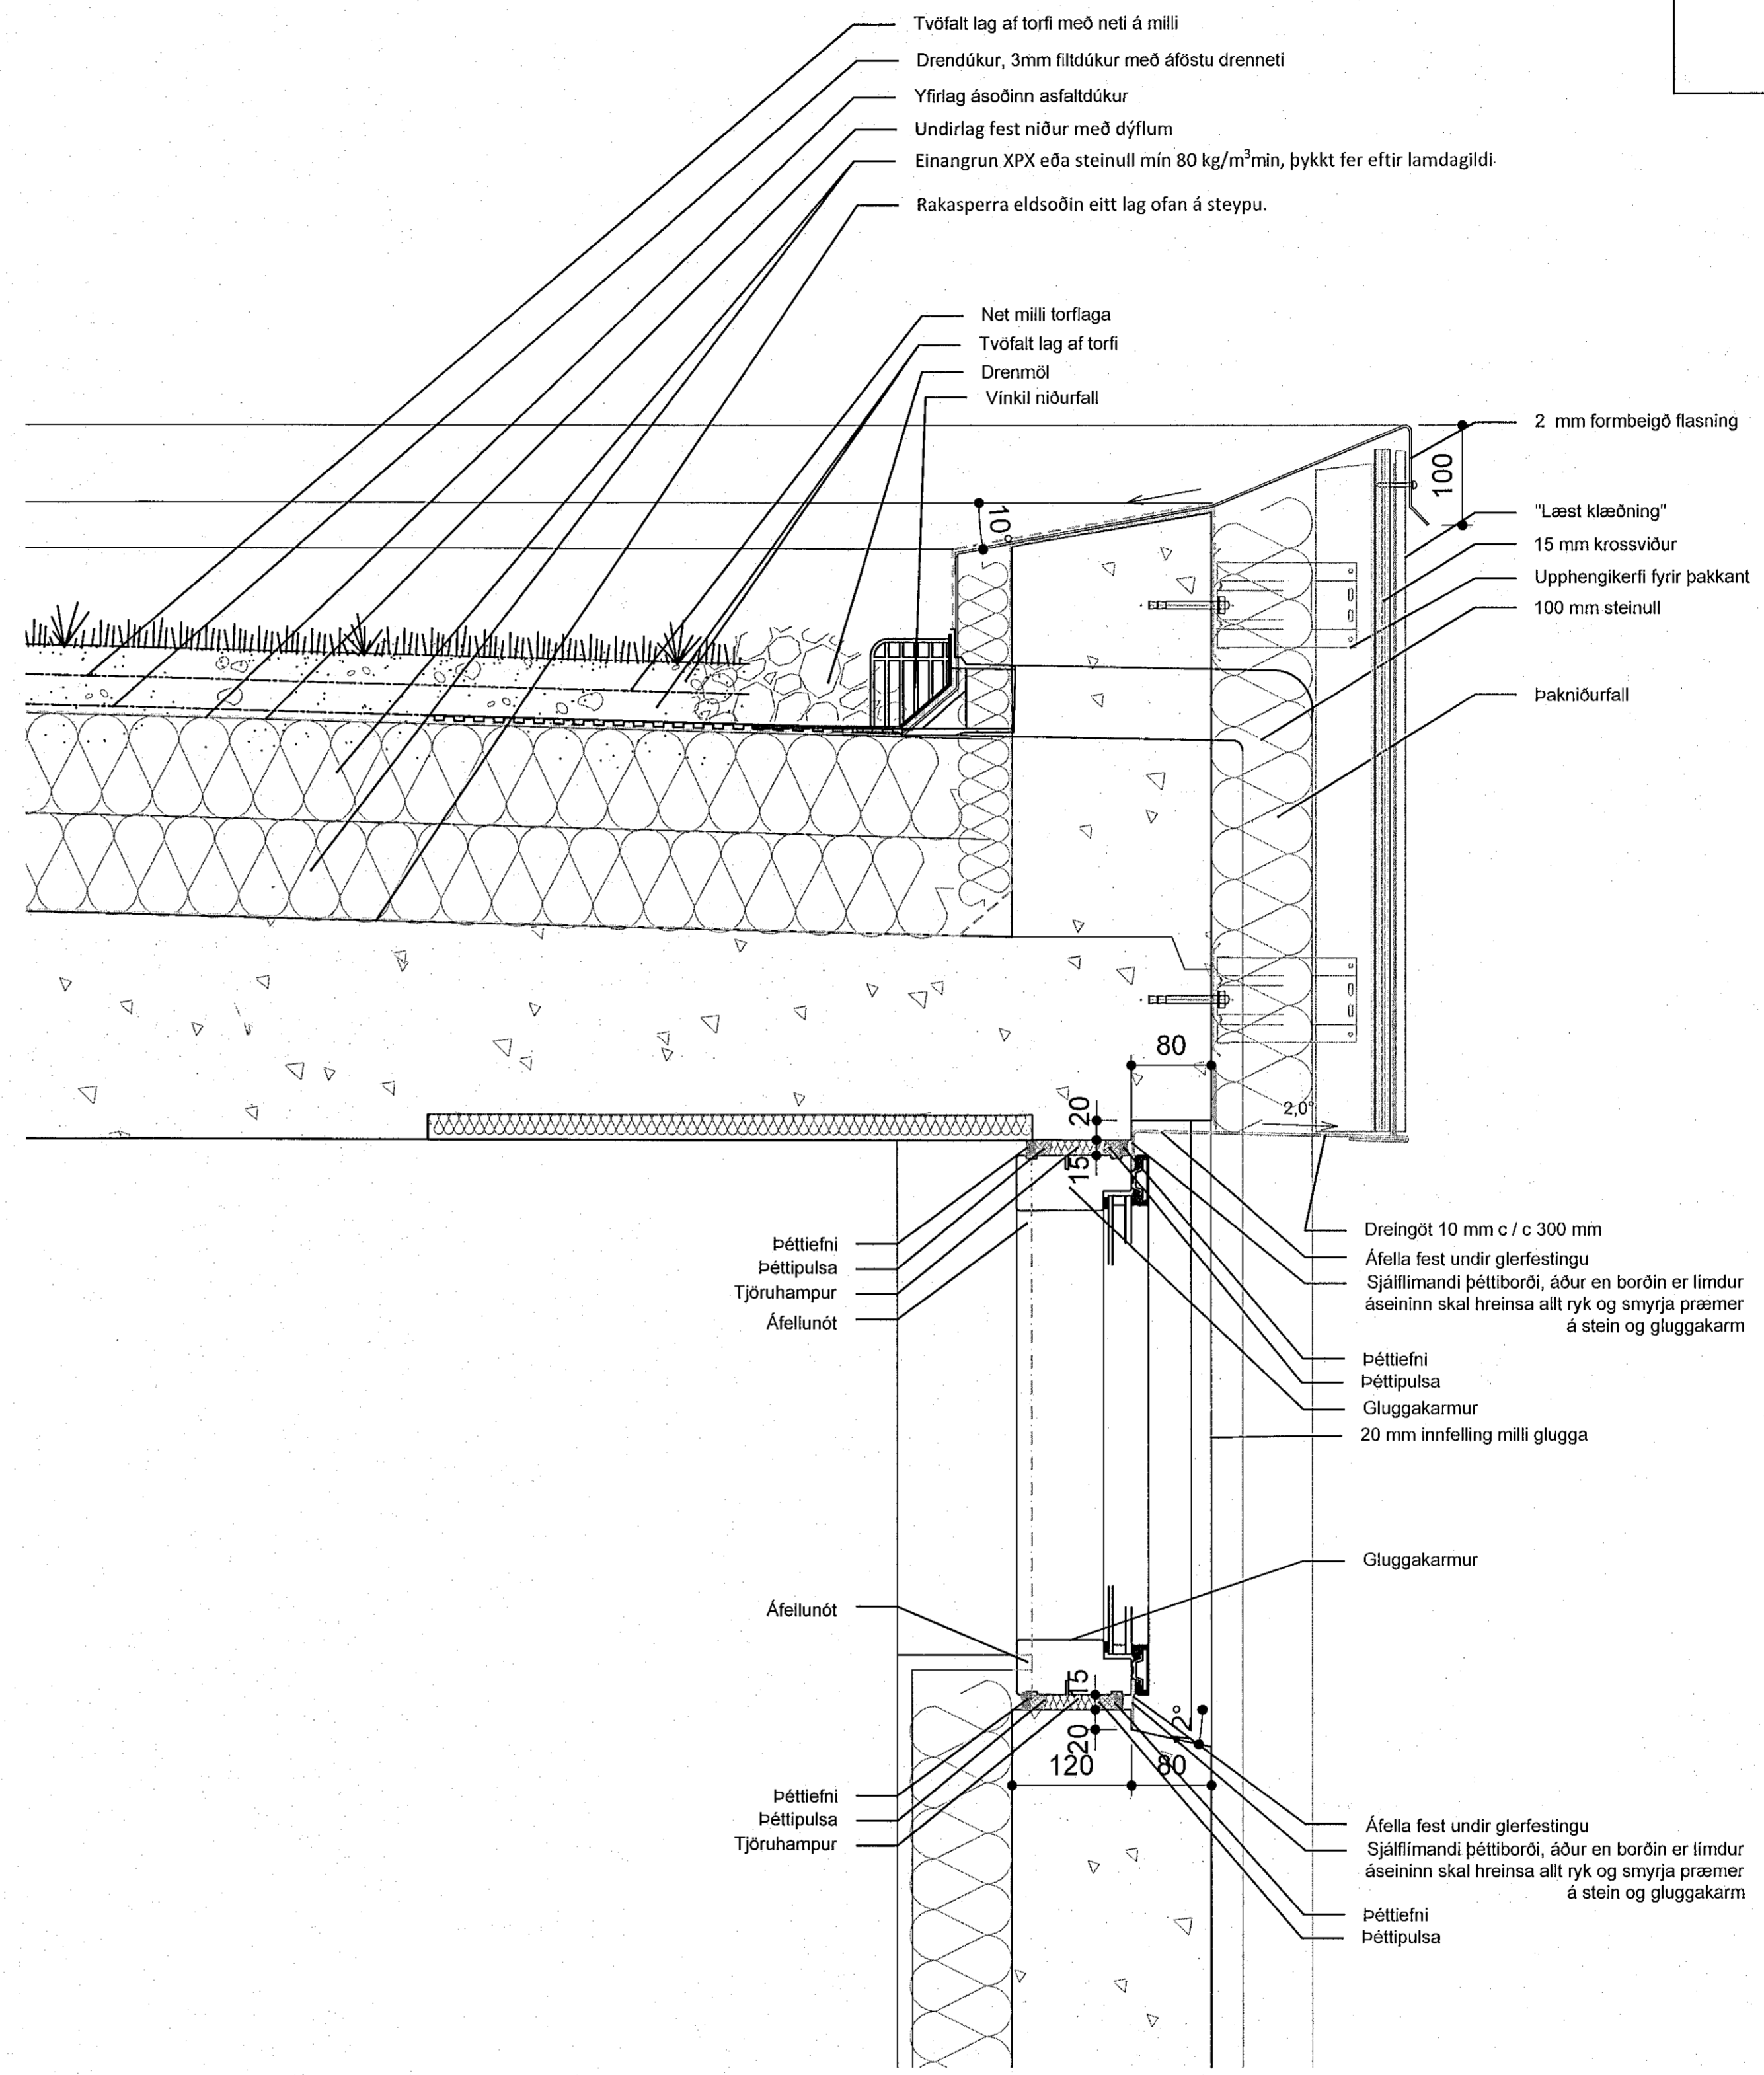

DILI - 1

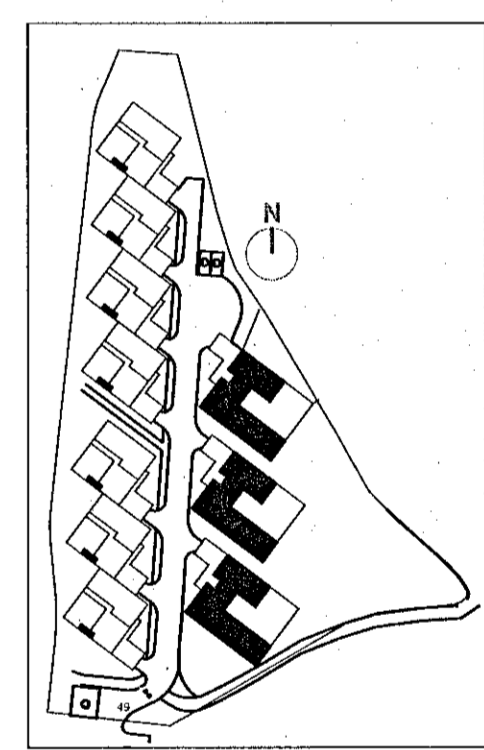

Skýringarmynd

MÁLFRÁLAG		
---	---	---
Breytingar		

VANDHEIÐ		
Hjallabraut 49H-I-J 49H		
Einbýlishús		
VERKAUFI		
Verkeigning		
Deili		

MÁLFRÁLAG	MÁLFRÁLAG	DAGUR
1.5.21	01.02.03	04.04.2022
HANNA	TERESA	VERKJAFER
SB	SB	SB
VERKJAFER	VERKJAFER	OTRAFUNKJAFER
21.023	B - 2.04	A