
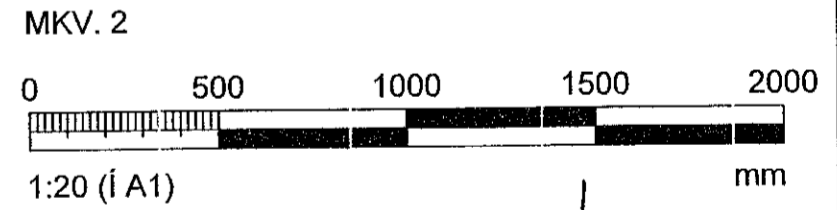


Samþykkt þann
29. des. 2022
Róbert A. Róbertsson

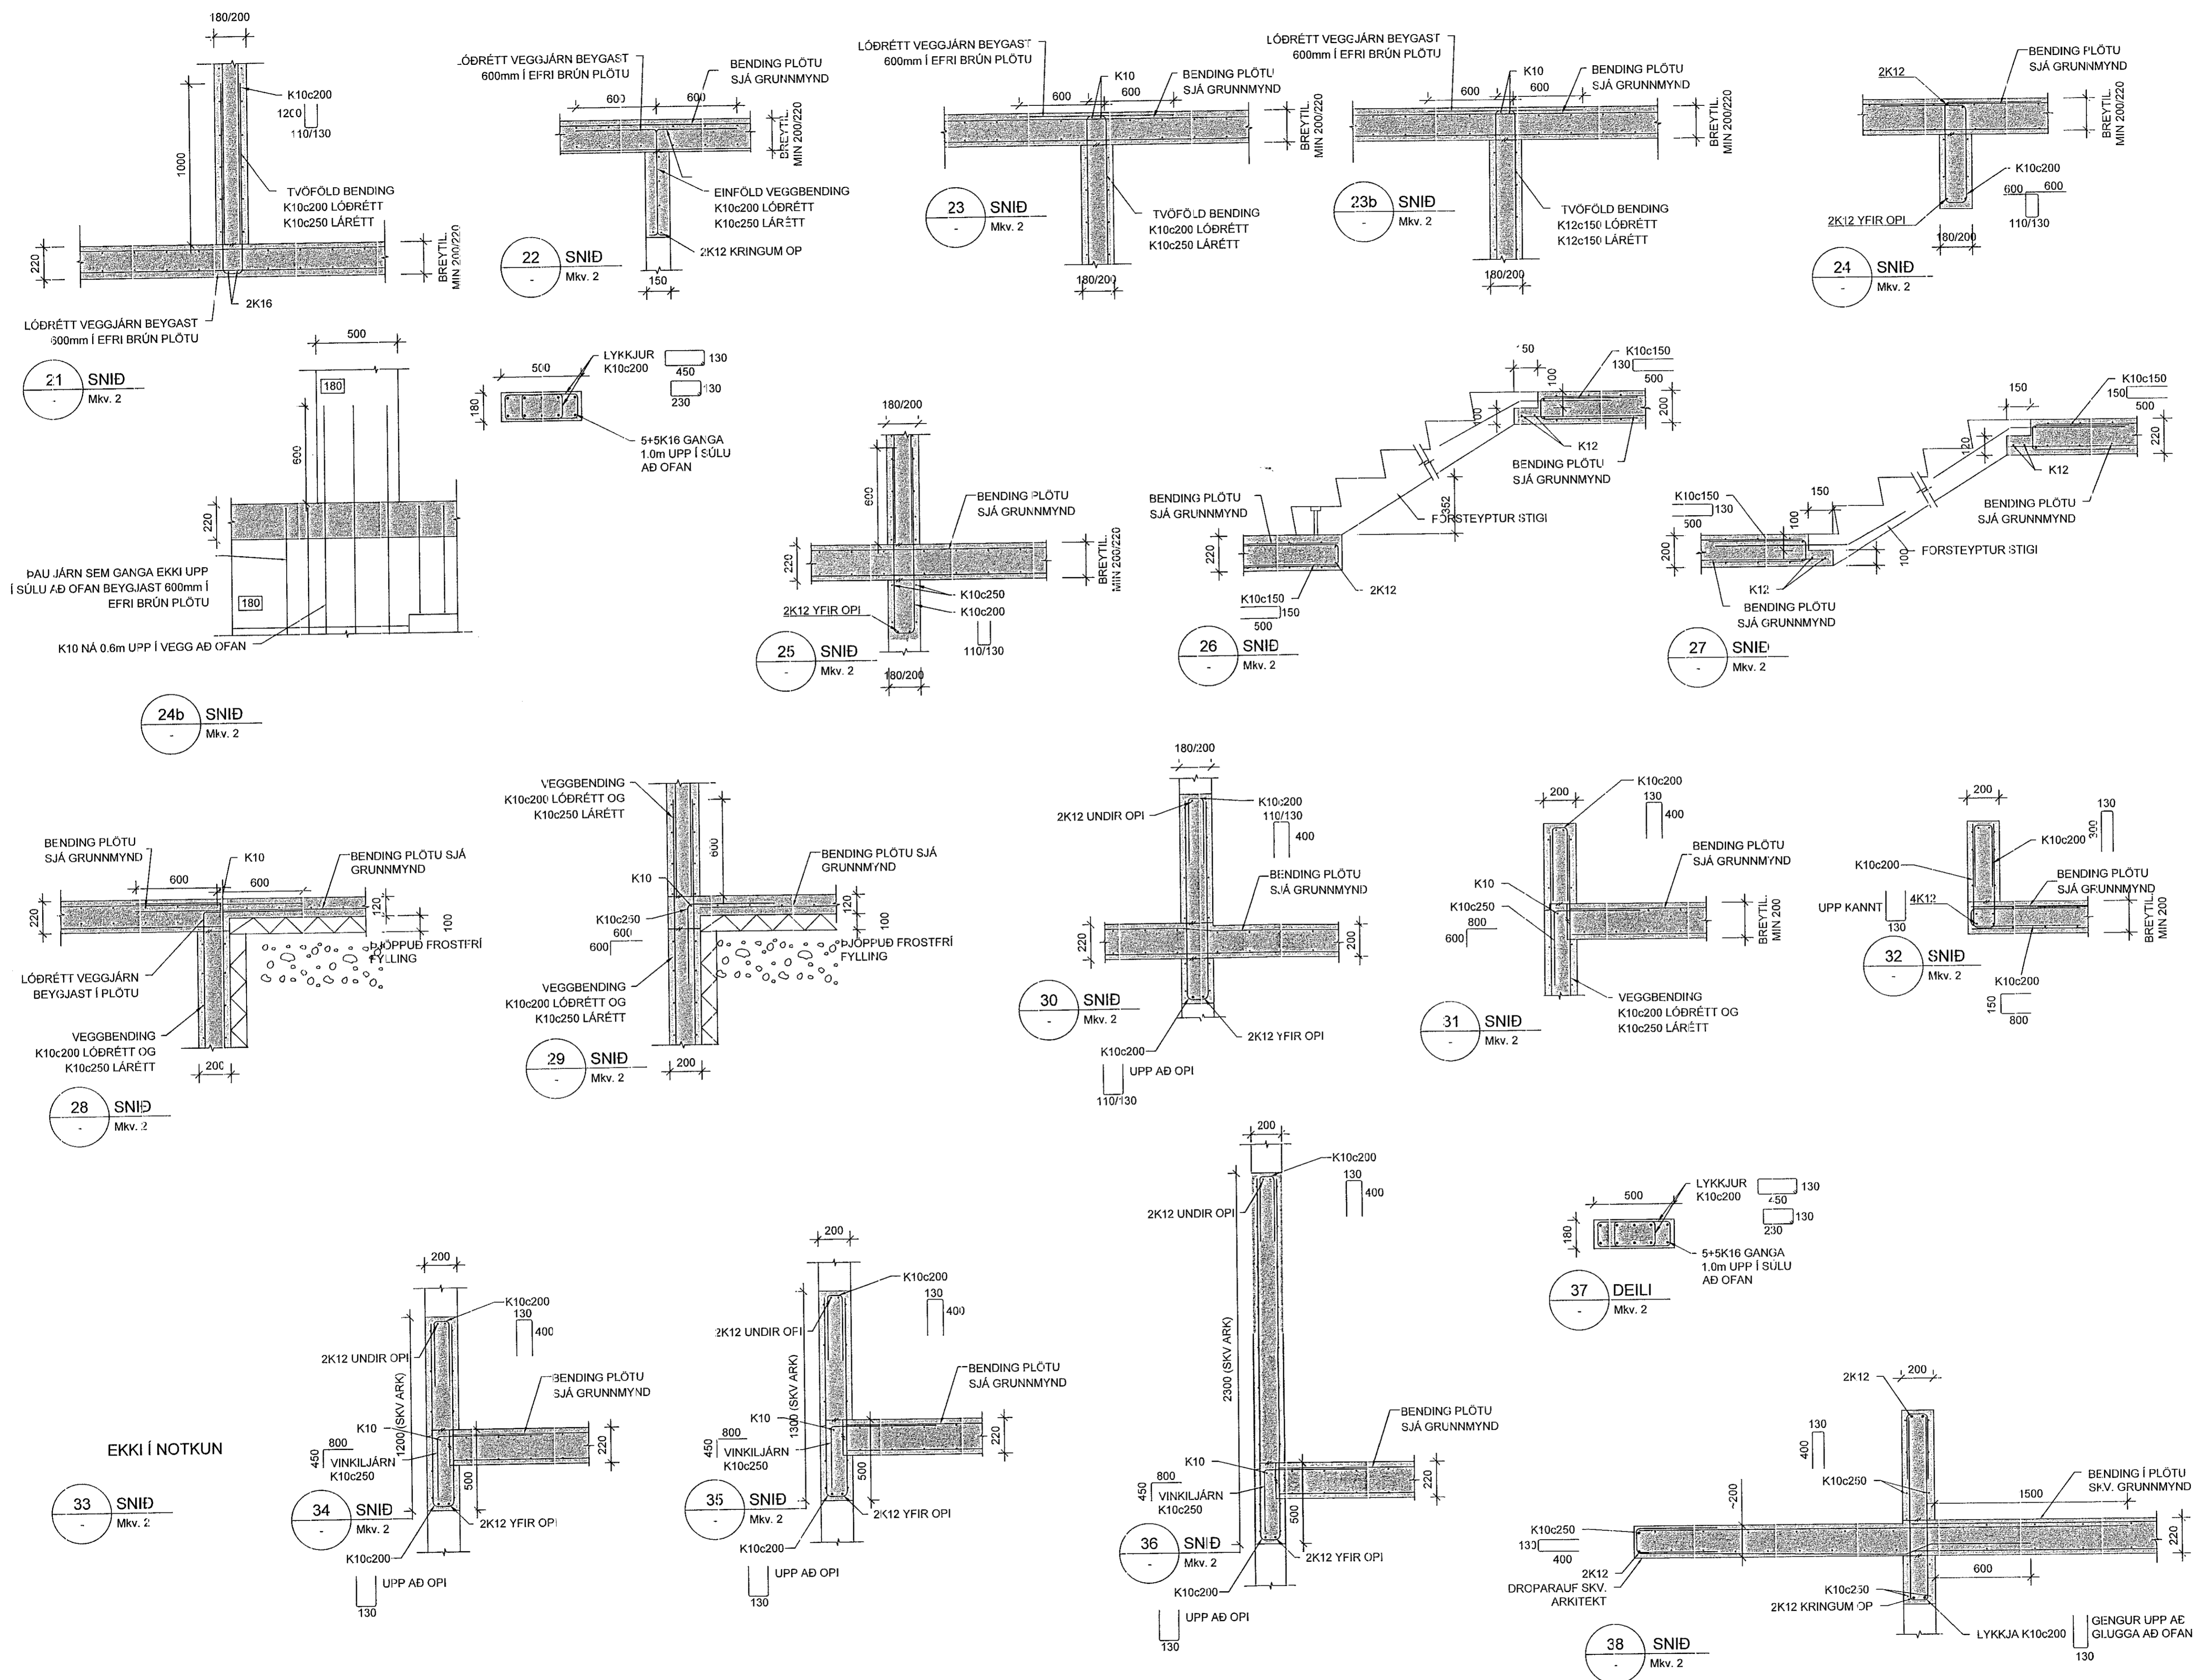

| | | | |
|--|--------------------|----------------------|--------------------|
| ARITUN HÖNNUNARSTJÓRA: Kristinn Róbertsson KÍ: 120944-2869 | | | |
| Breytingar | | | |
| NR. | DAGS. | BREYTING | SB. |
| 1 | 25.11.2022 | FRUMÚTGÁFA | HÓÓ |
| | | | HÓÓ |
| VERKFRÆÐISTOFA | | | |
| NNE Verkfræðistofa ehf. M. 460421-0470 HUEDASMÁRI 6, 201 KÓPAVOGUR hoo@nne.is, SMI 899-3577 / 899-3077 | | | |
| SAMÞYKKT HÁKON ÖRN ÓMARSSON 300577-3189 | | | |
| VERK HRINGHAMAR 21-25 HAFNARFJÖRÐUR | | | |
| TEIKNING BURÐARVIRKI, MHL.03 SNID OG DEILI | | | |
| HANNAÐ HÓÓ/ SAO | TEIKNAD SAÓ/HÓÓ | YFIR-ARID HÓÓ | MÆLIKVARÐI 1:20 |
| DAGS. 25.11.2022 | VERK NR. 22012 | TEIKNING NR. B205 | ÚTGÁFA NR. 1 |

EKKI Í NOTKUN

©2012 ark og arkitektun. All rights reserved. All other trademarks are the property of their respective owners.