
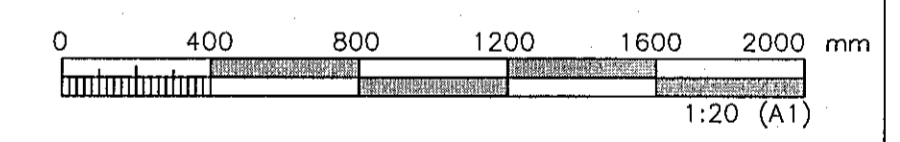
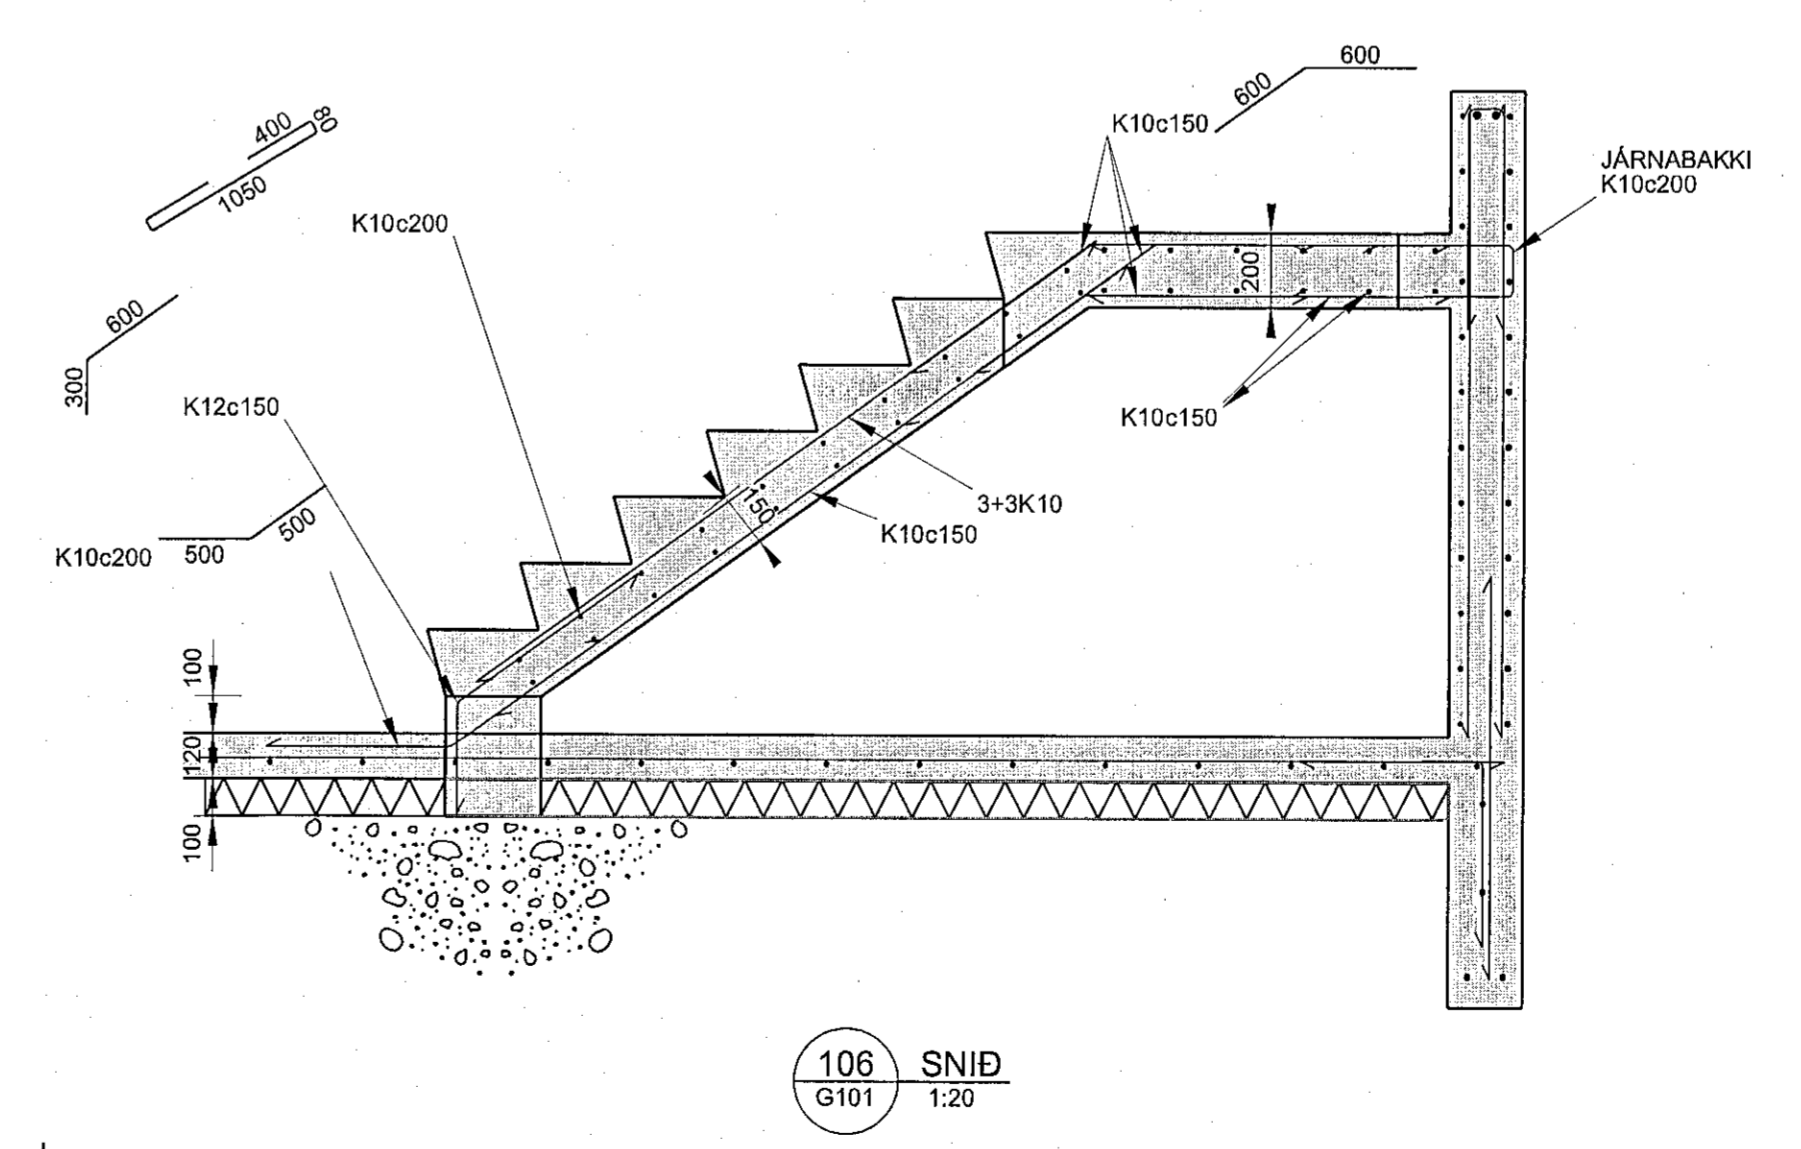
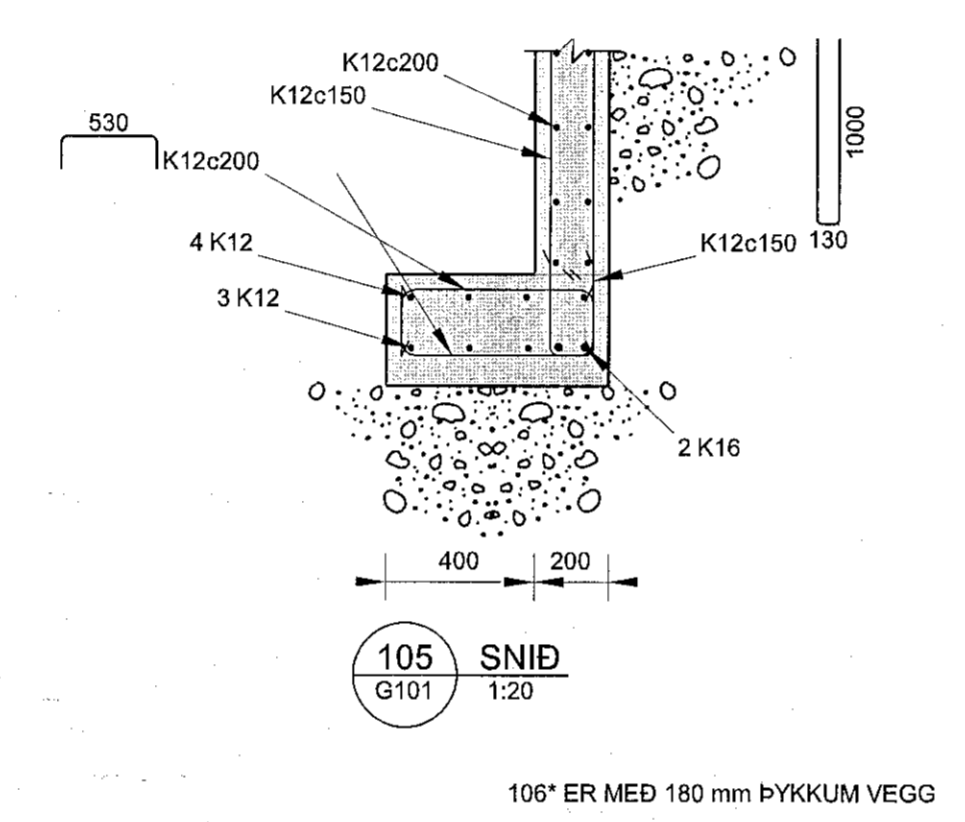
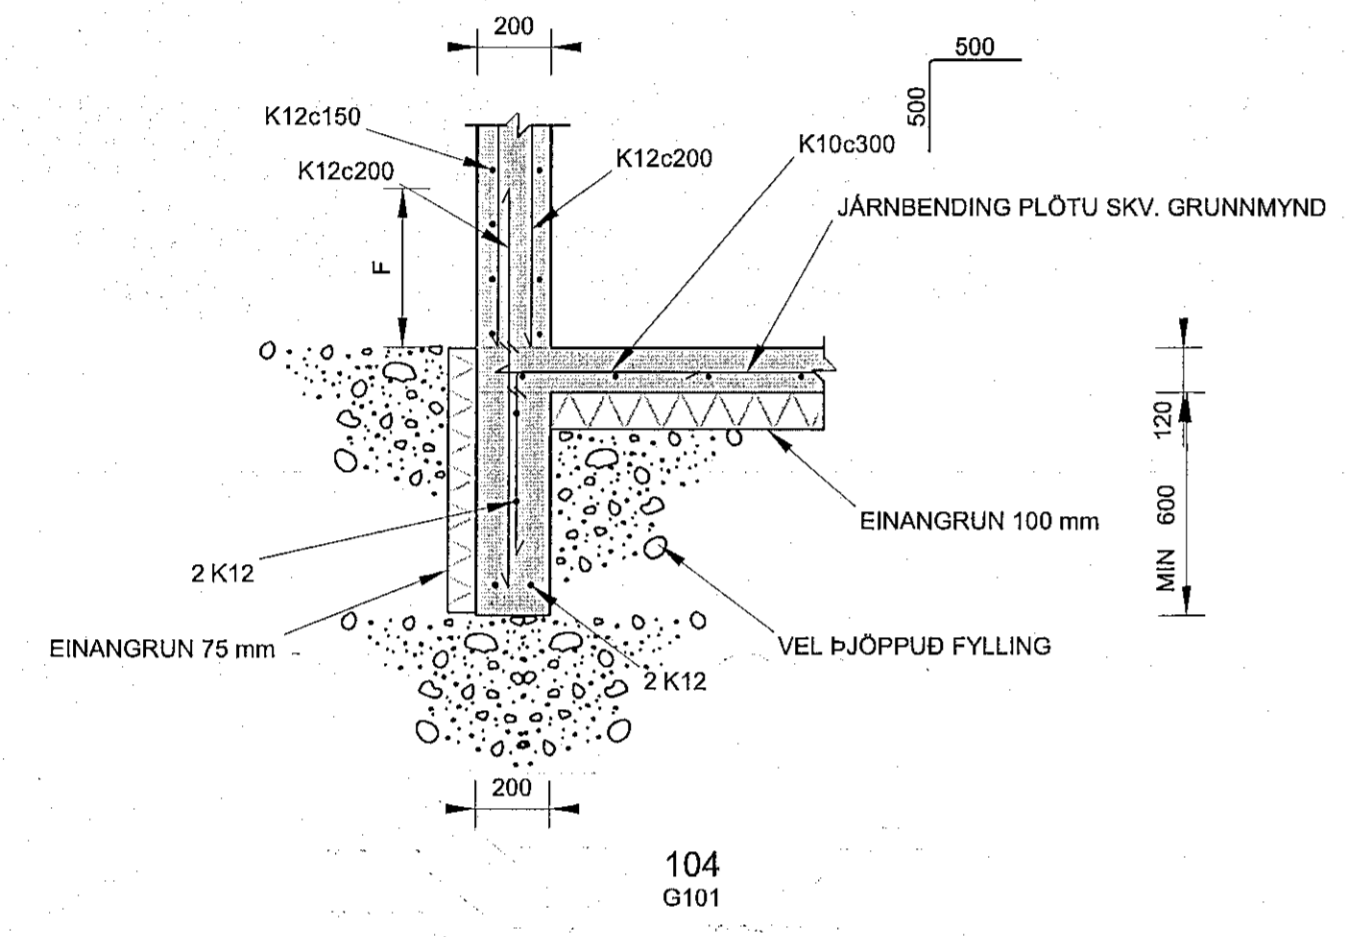
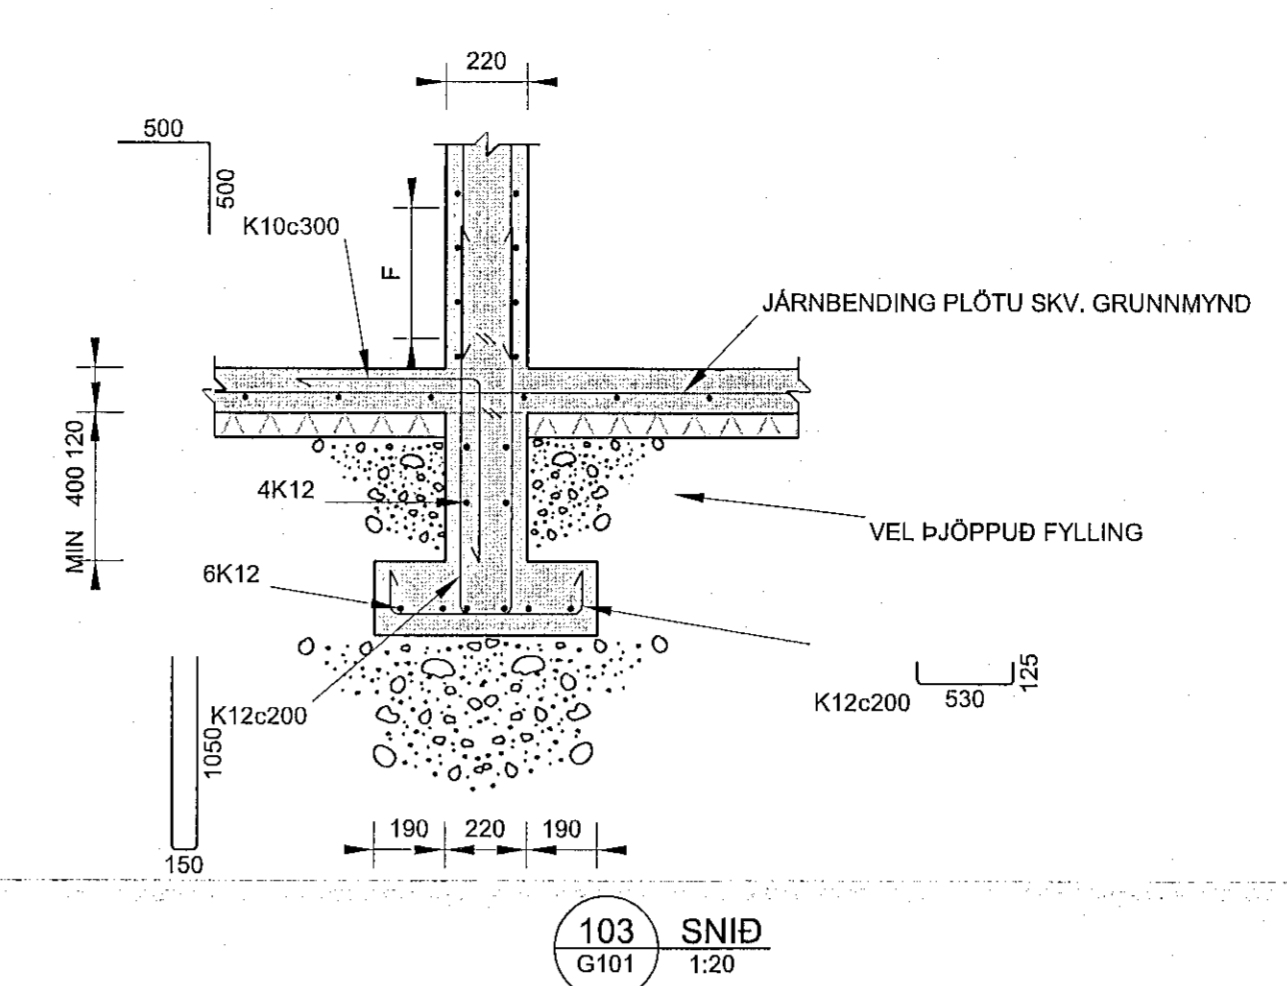
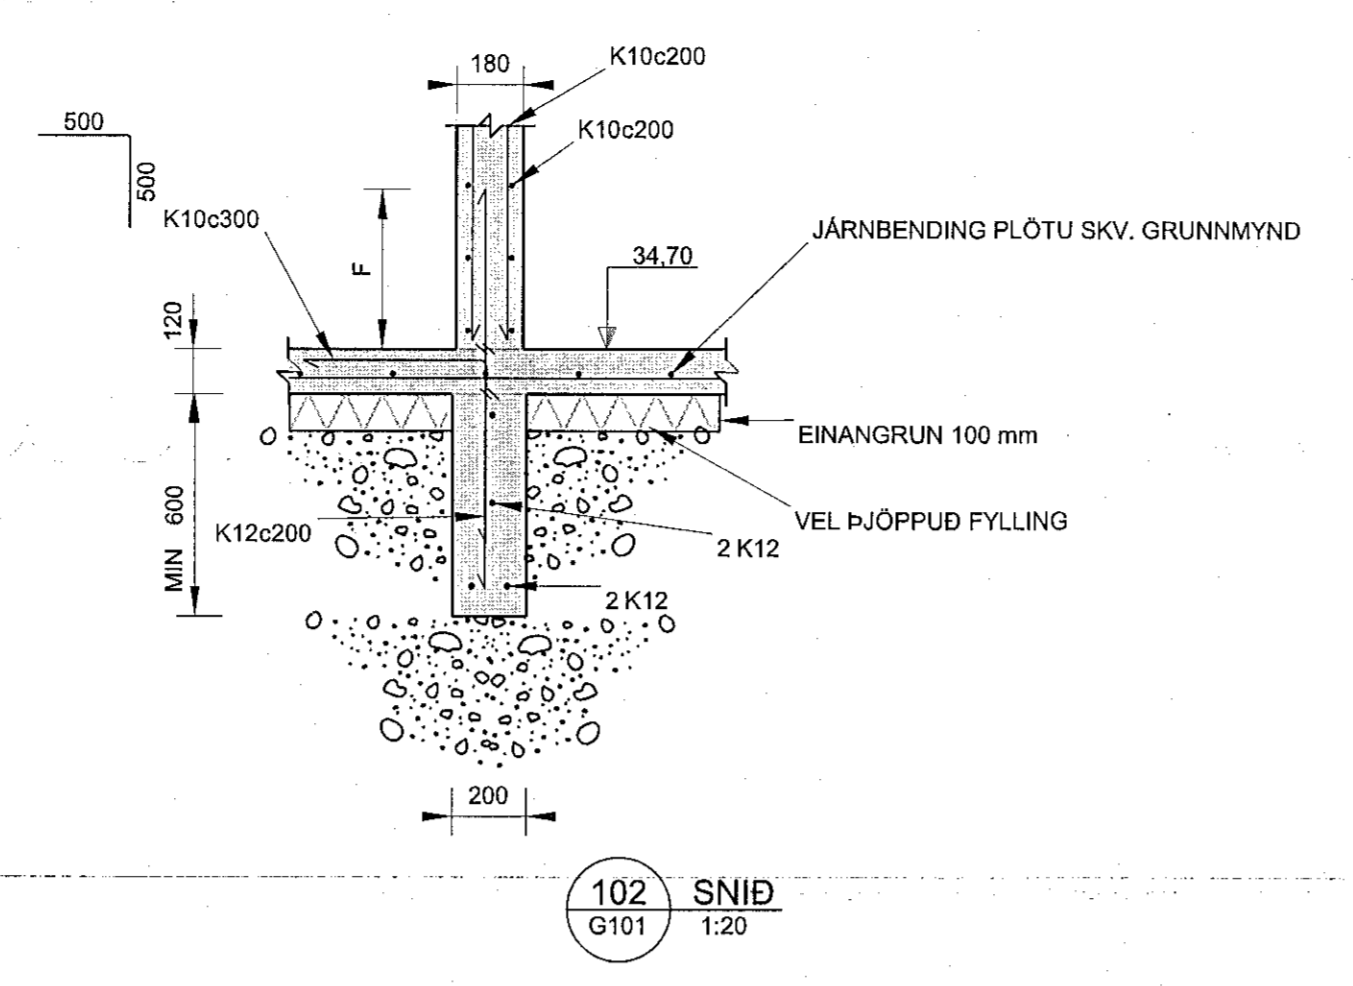


SKÝRINGAR:
ALMENNAR SKÝRINGAR SJÁ TEIKN AX01

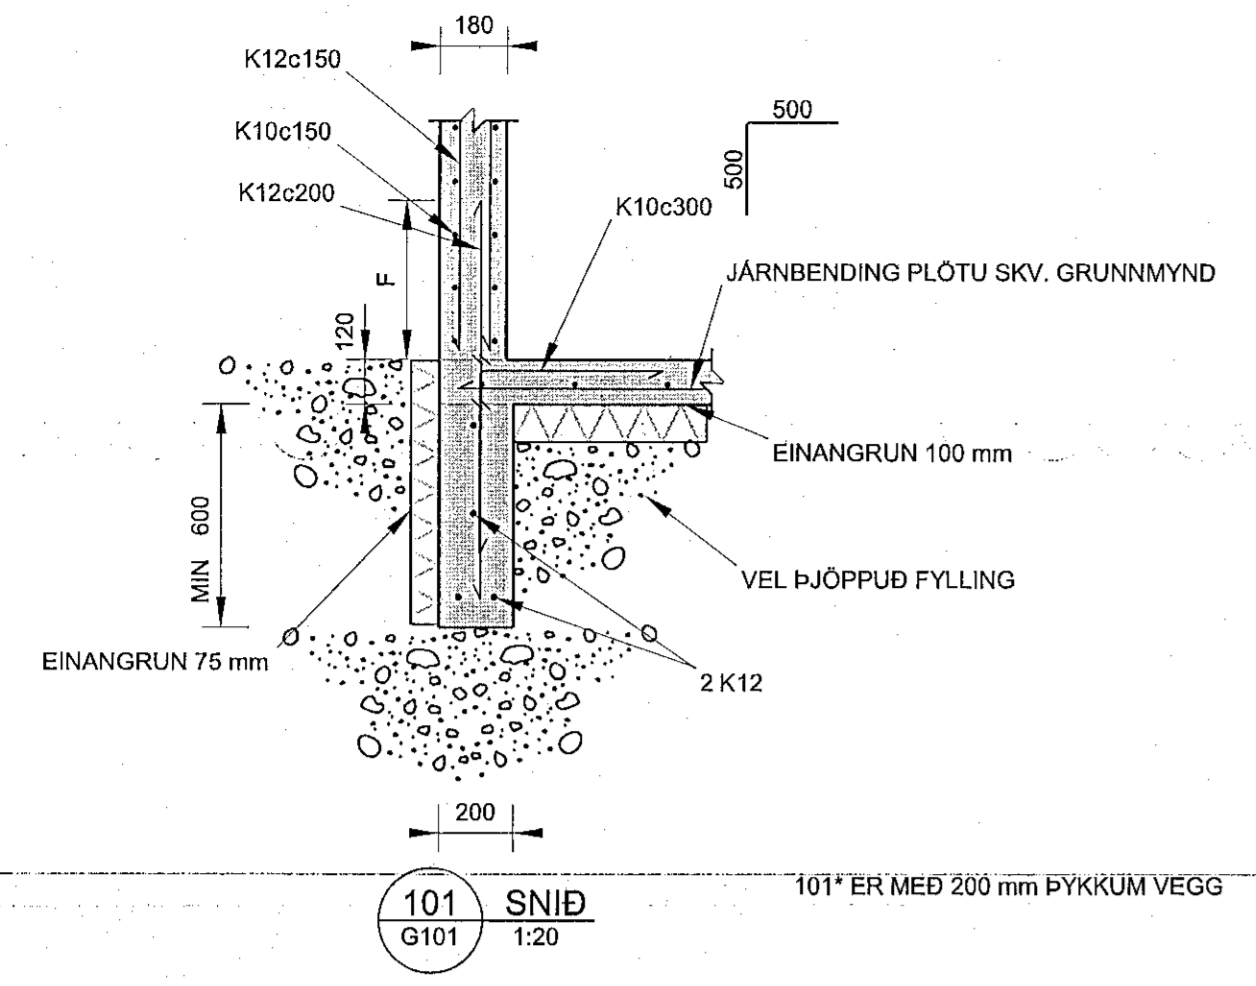

ÚTGÁFUFRILL				
ÚTG.	DAGS.	SKÝRINGAR	LIANVAD	SAMR.
01	24.03.2021	BYGGINGARTEIKNING	SMV	SMV
02	10.12.2021	BREYTINGAR Á UNDIRS.	SMV	SMV
DAGS. UNDIRSKRIFTAR		UNDIRSKRIFT		
10.12.2021		<i>Stefán Már Vióissón</i>	KT.230488-2589	
HÖNNUÐUR				
Stefán Már Vióissón kt: 230488-2589 Breiðvangur 5, 220 Hafnarfjörður				
HEITI VERKS				
TINNUSKARD 5 221 HAFNARFJÖRÐUR				
HEITI TEIKNINGAR				
BURÐARVIRKI: DEILI OG SNIÐ SÖKKLAR OG GRUNNPLATA				
FRUMÚTGÁFA	MYN.	TEIKNINGANUMER	ST.ÉRÐ	
24.03.2021	1:20	D101	A1	
Róbert Svava SSSN 190387-4109		TEIKNINGANUMER	ÚTGÁFA	
		D101	02	