
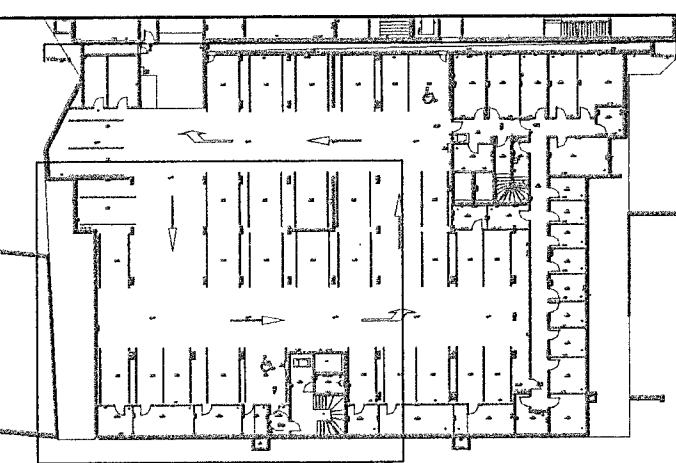


MÓTTEKIÐ
2.0. JÚNÍ 2023
Byggingarfulltrúinn í Hafnarfirði

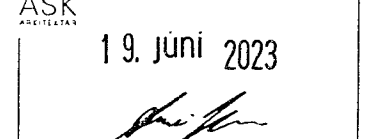

Breytingar	Dags
1	
2	
3	
4	
5	
6	

Dagsetning vinnugrunna
12.06.2023
Dagsetning aðaluppdráttar.

Undirskrift hönnunarskrá
Kt: 
19. júní 2023

 **Voltorka ehf**
kt. 410606-1860
voltorka@voltorka.is

Helgi Pálsson S:898-4476 helgi@voltorka.is
Baldvin Ó. Gunnarsson S:855-3155 baldvin@voltorka.is

Baldvin Ó. Gunnarsson

Verkefni
Fjarðargata 13-15
Staður
220 Hafnarfjörður
Skýring
Raflagnir kjallari

Hönnun, Baldvin Ó. Gunnarsson
Kt. 261069-4589
Mkv 1:50
Teikningarnúmer 400-00-03
Teiknað, Hlynur Haraldsson
Útgáfudagsetning, 31.05.2023
Land nr.120441 Blaðstærð A1
Verknúmer 2022-079 Útgáfa A