



Lykilmynd í mkv. 1:1000

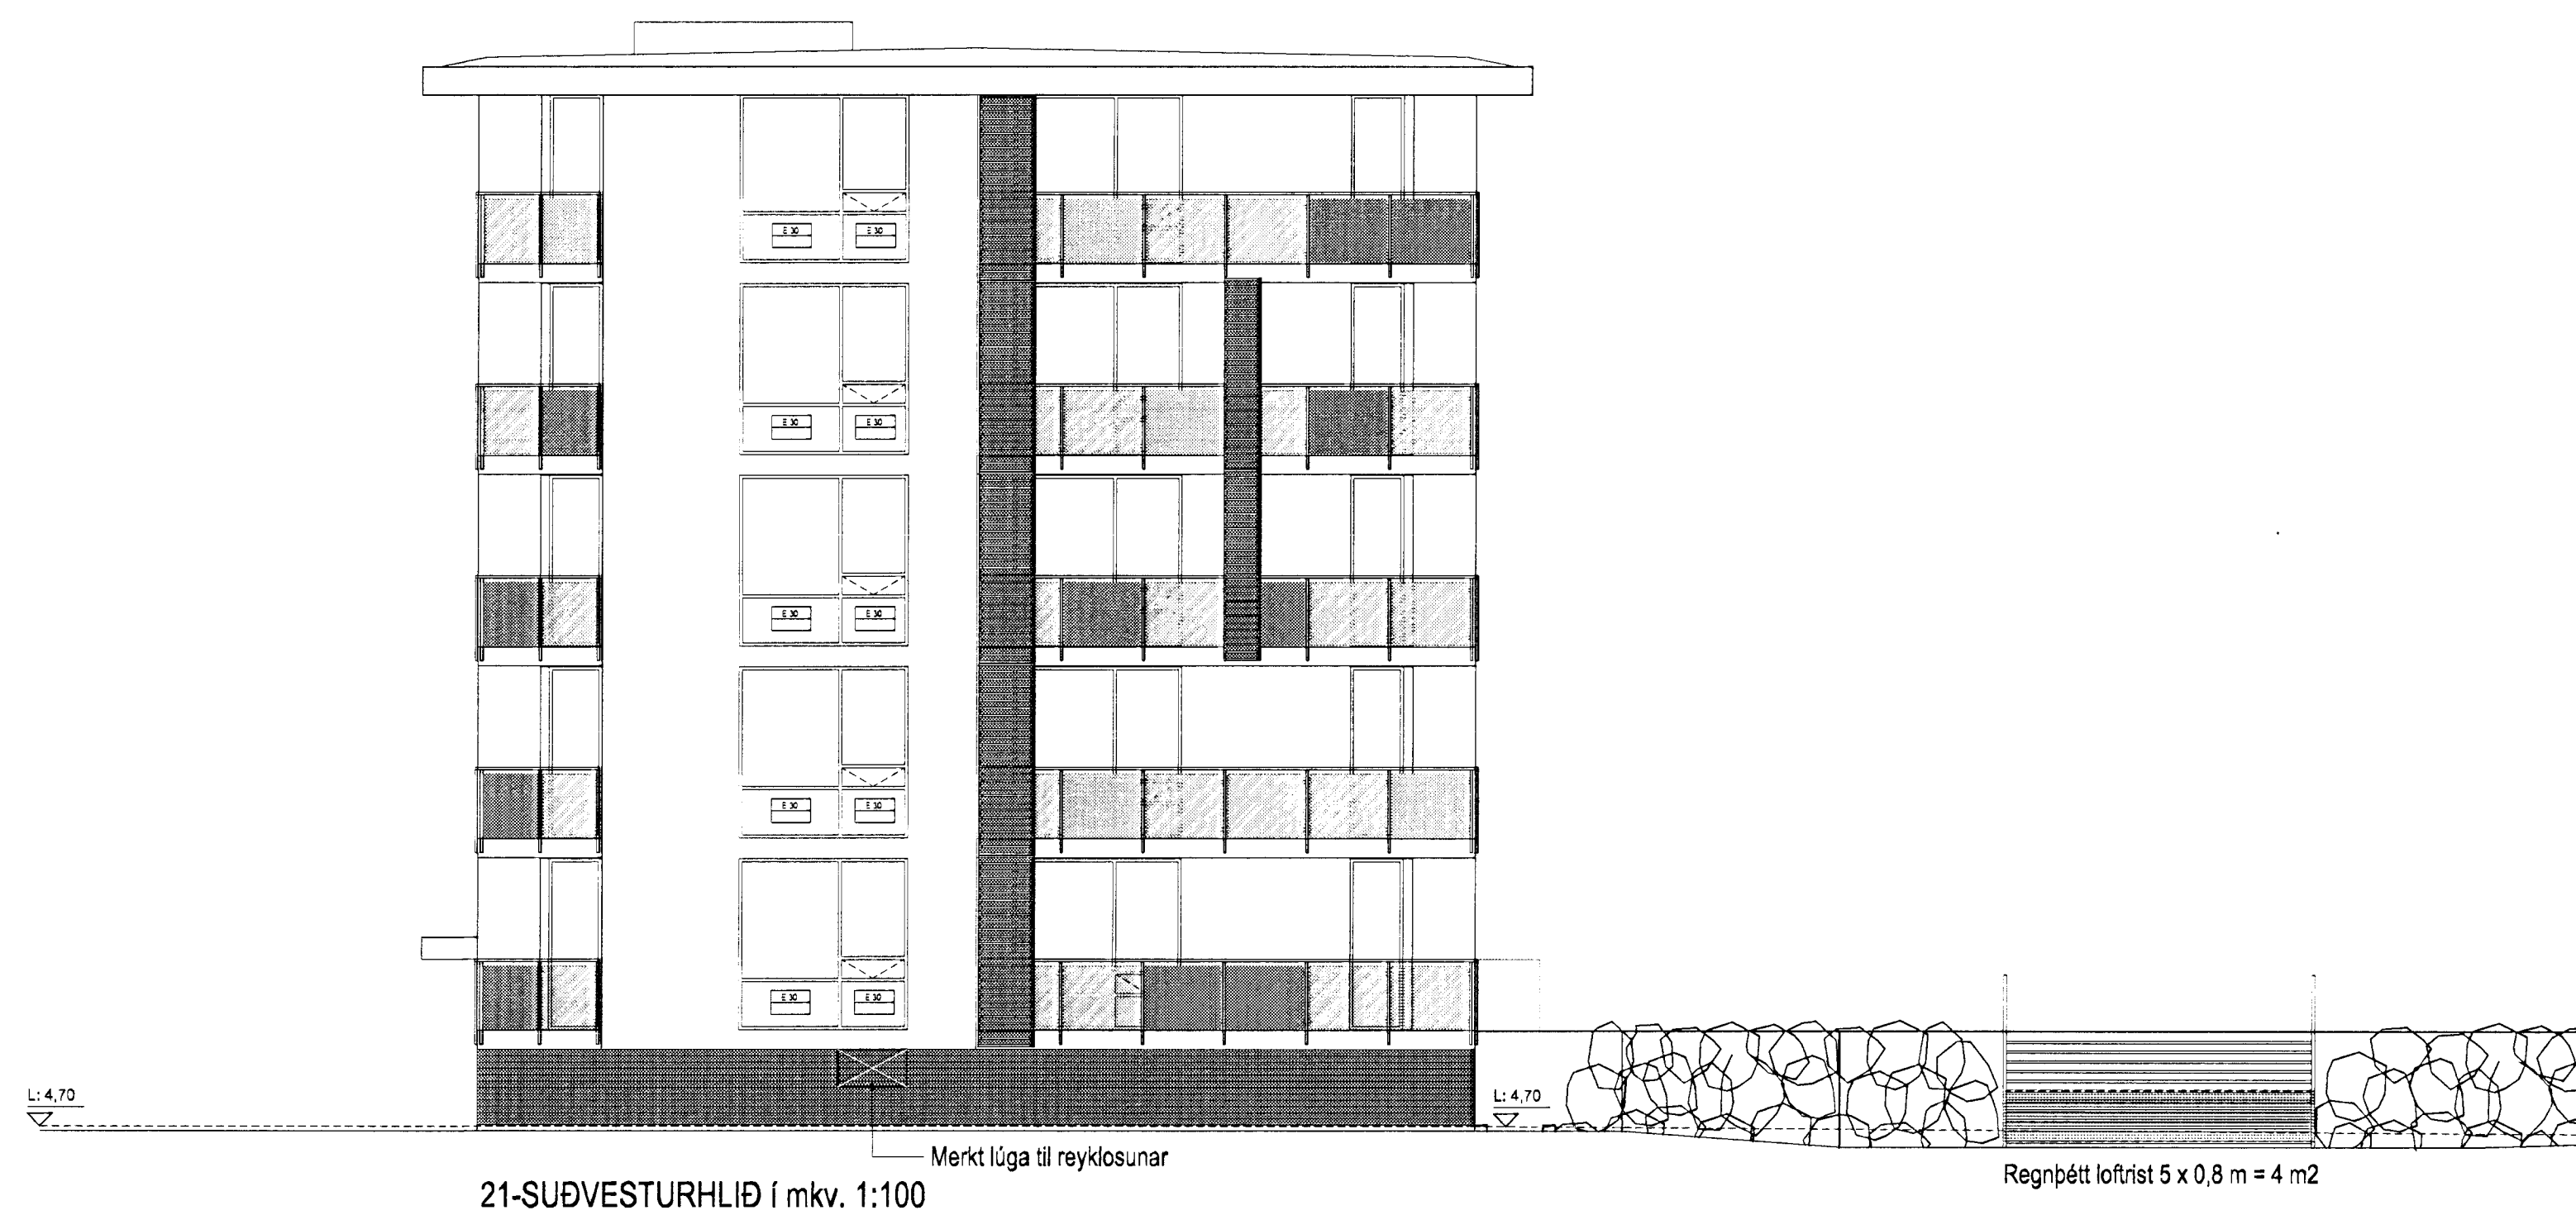

Útgáfa / Dagssetning / Teikning / Breyting
 Af 25.03.2013 / Inngif / Breyting á svelahurðum.

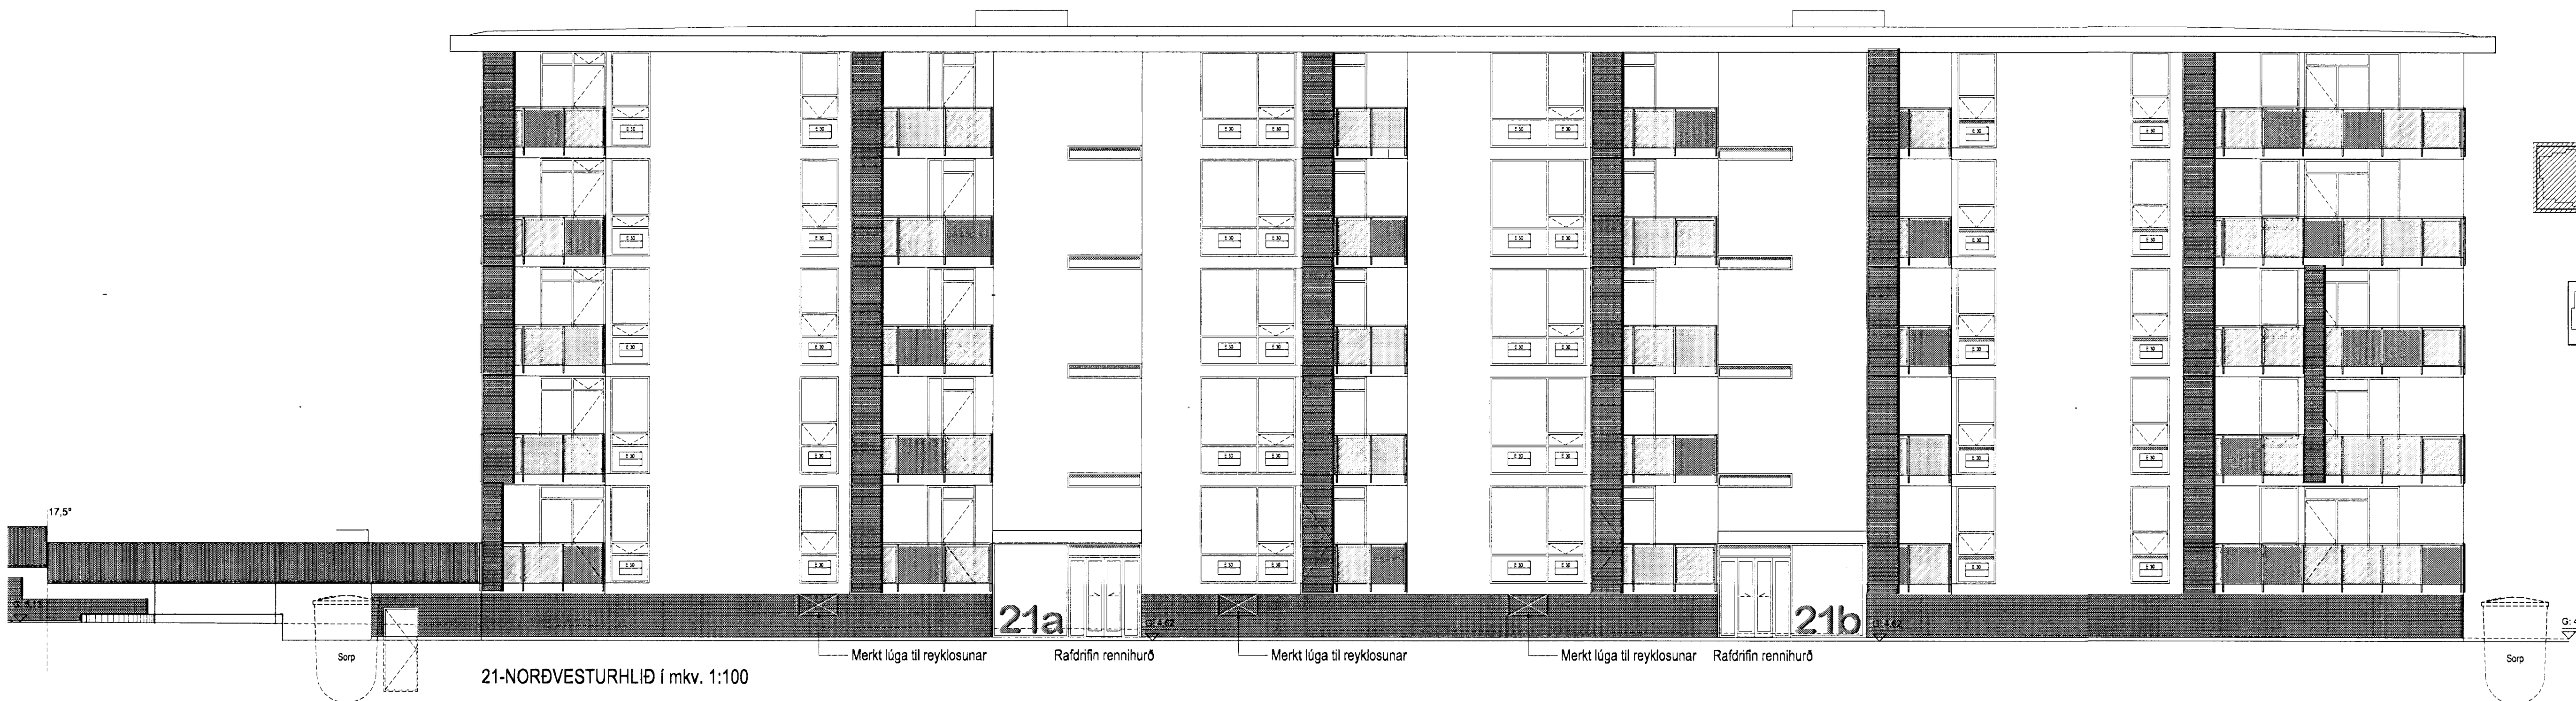

Norðurbakki 15-21
 Fjölbýlshús
 NORÐURBAKKI 21 0446
 Verkeikning
 ÚTLIT
 NORÐVESTUR- OG SUÐVESTURHLID
 MKV: 1:100
 DAGS: 01.06.2006
 TEIKNAD: SE, JBE
 SKRÁ: 0446-21-(39)3.15-16.dwg
(39)3.15

Jón Ólafur Ólafsson FAI
 KÍD 090963-4099
 Sigurður Einarsson FAI
 KÍD 110457-2789
 kt: 690908-1390
 Tröðuhrauni 1
 220 Hafnarfirði
 Sí: 54 54 700 F: 54 54 701
 Netfang: batterid@skil.is
 Heimasíða: www.arkitekt.is

BATTERÍÐ | ARKITEKTAR
 © BATTERÍÐ ARKITEKTAR EHF
 ÖLL AFRÖD OG AFRITUN TEIKNINGAR AD ILUTA ELDI HÉLD ER HÁÐ SKRIFLEGU LEYFI HÖFUNDNA