



Byggingafrútrúi Hafnarjarðar
Mótekið þann
07. MAJ 2014
Stólfur

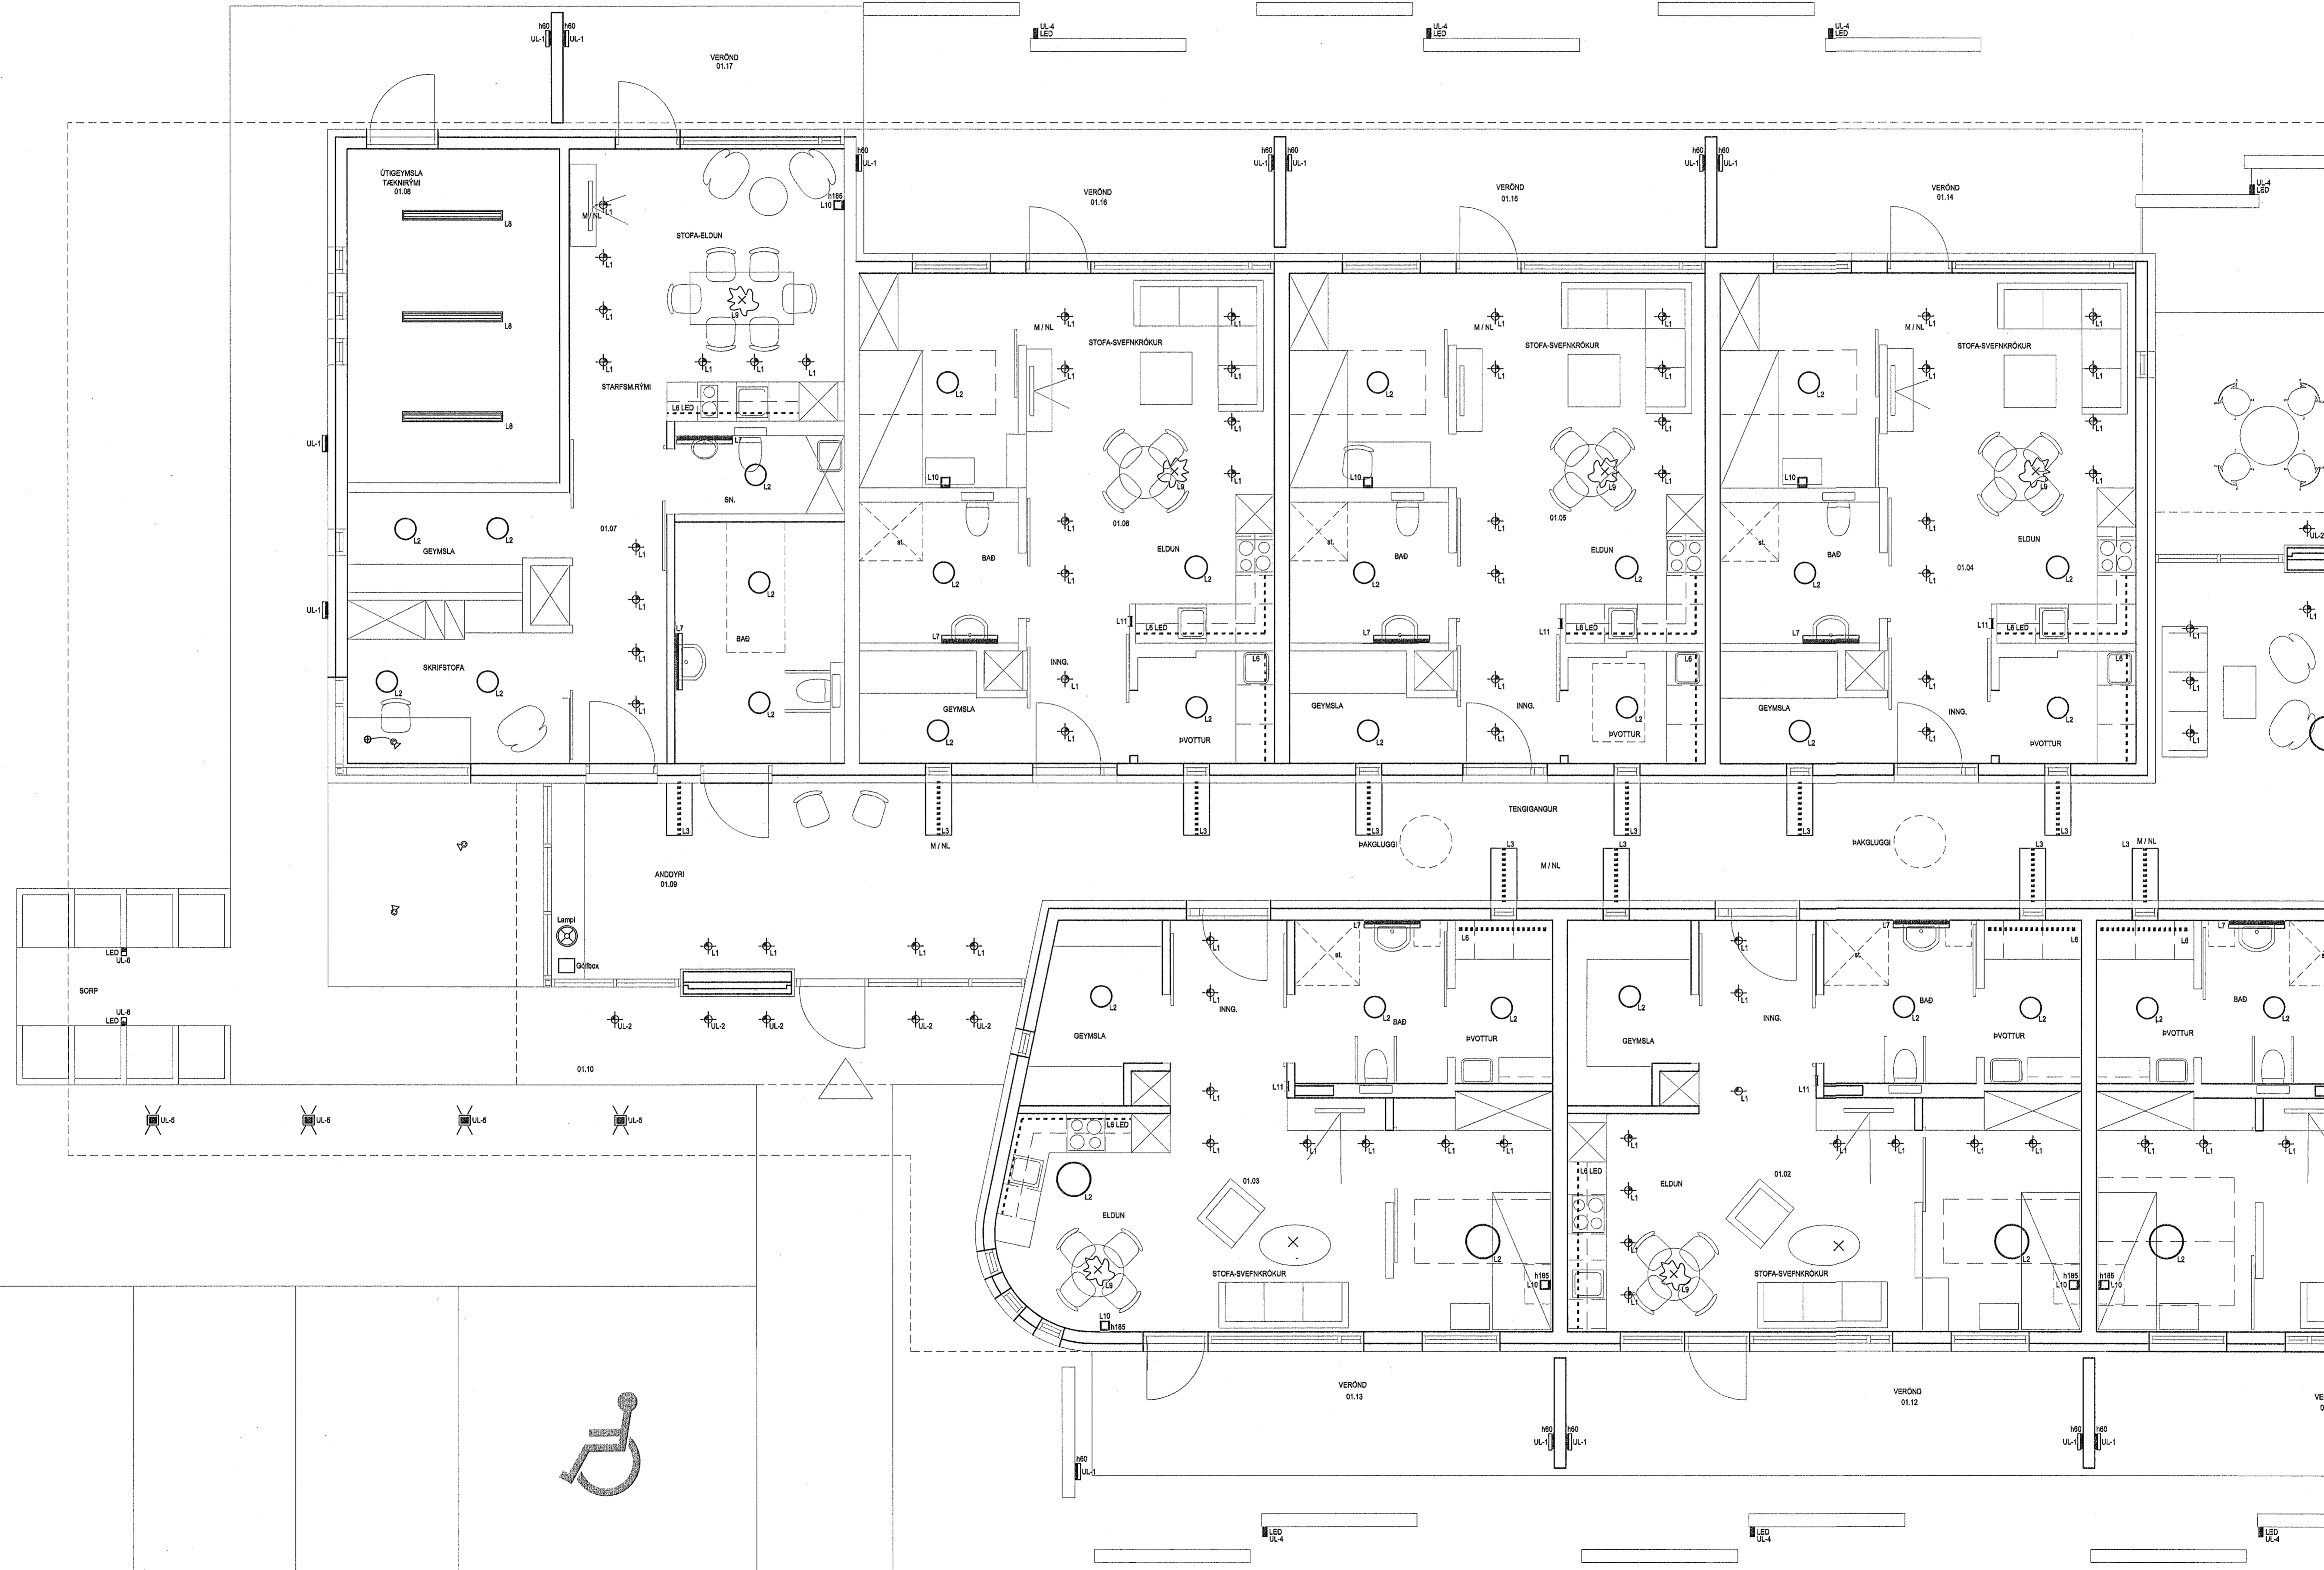

TÁKN - SKÝRINGAR

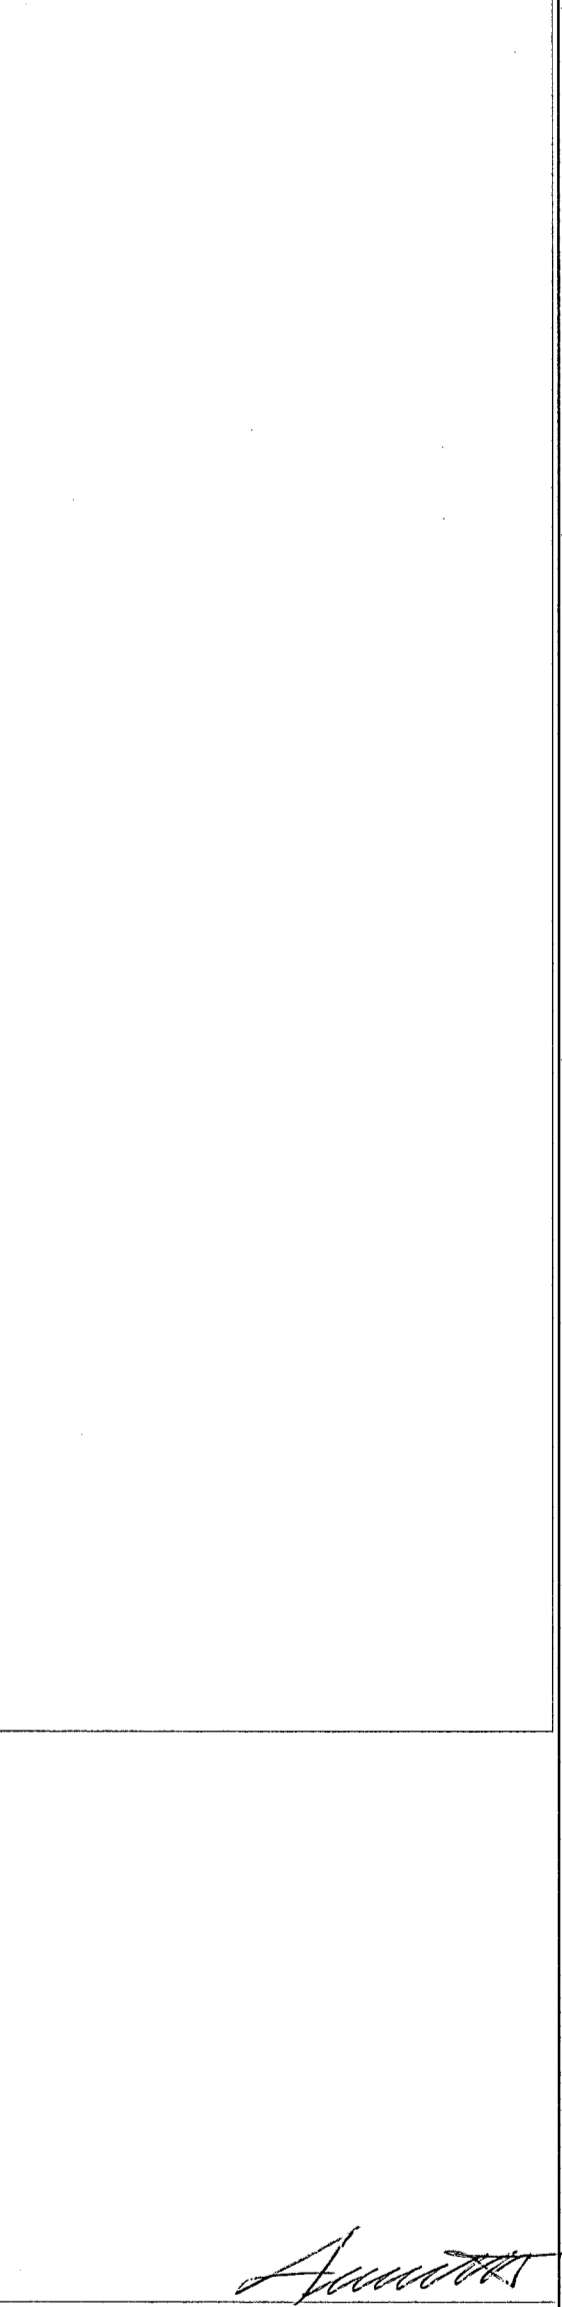

LX TEIKNISTOFA
Skipholt 37, 108 Reykjavík, IS
+ (354) 568 8388
www.lumex.is
Helga Erlaksson
HELGA ERKJSSON KT. 110158-2769

Hönnun: HKE
Teiknad: PHS
Yfirferð: HKE

Verkefni:
KLUKKUVELLIR 23-27

Dags: 31.01.2014
Mvk.: 1:50
Tölvuhætt: GRKKLUKKUVELLIR23-27

Verkhútt: GRUNNMÝND 1. HÆÐ A
LAMPAPLAN

Teikning blað:
LX-RAF-01