
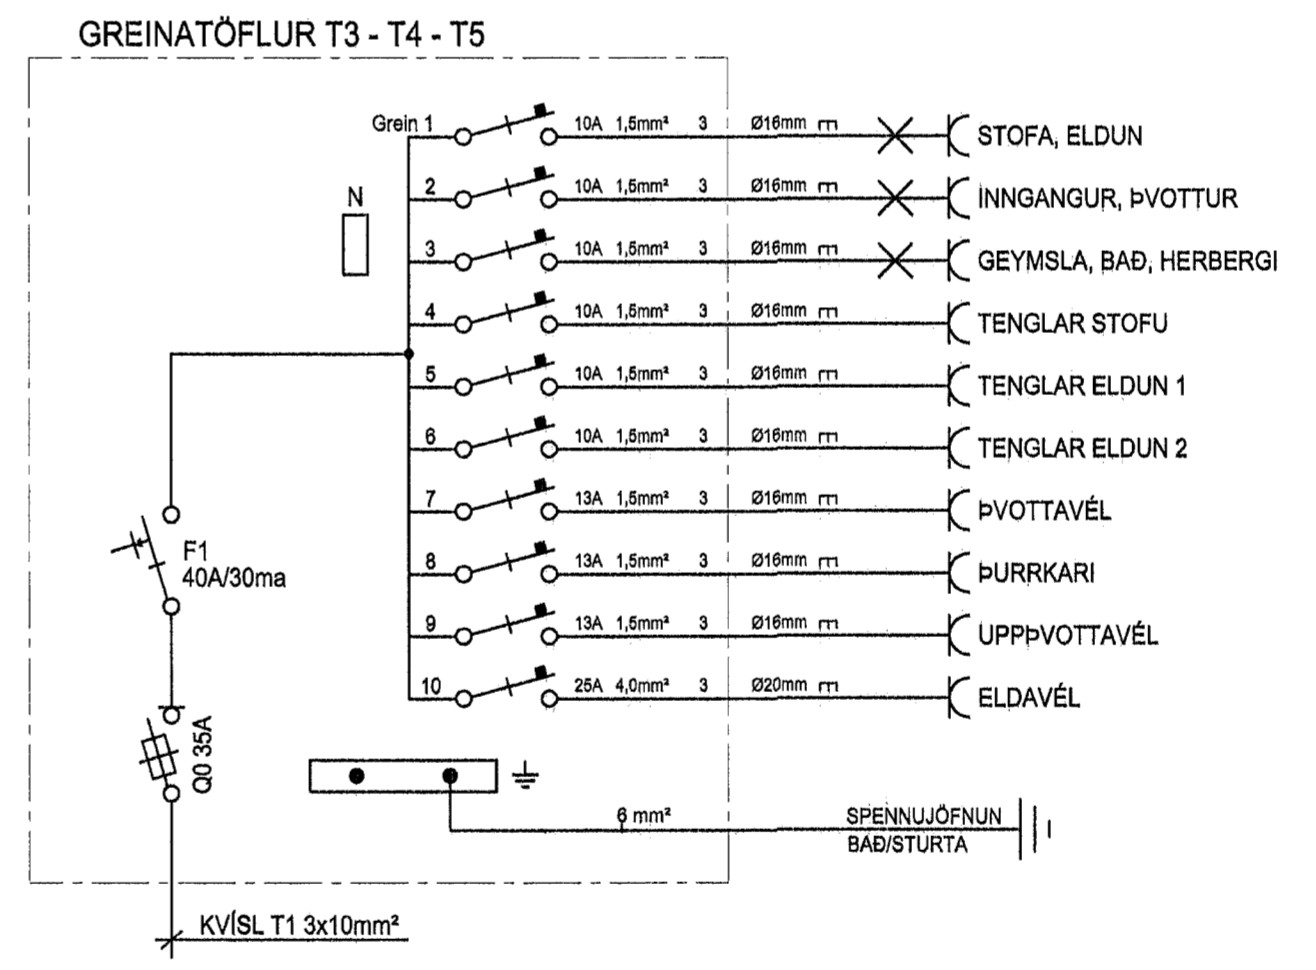
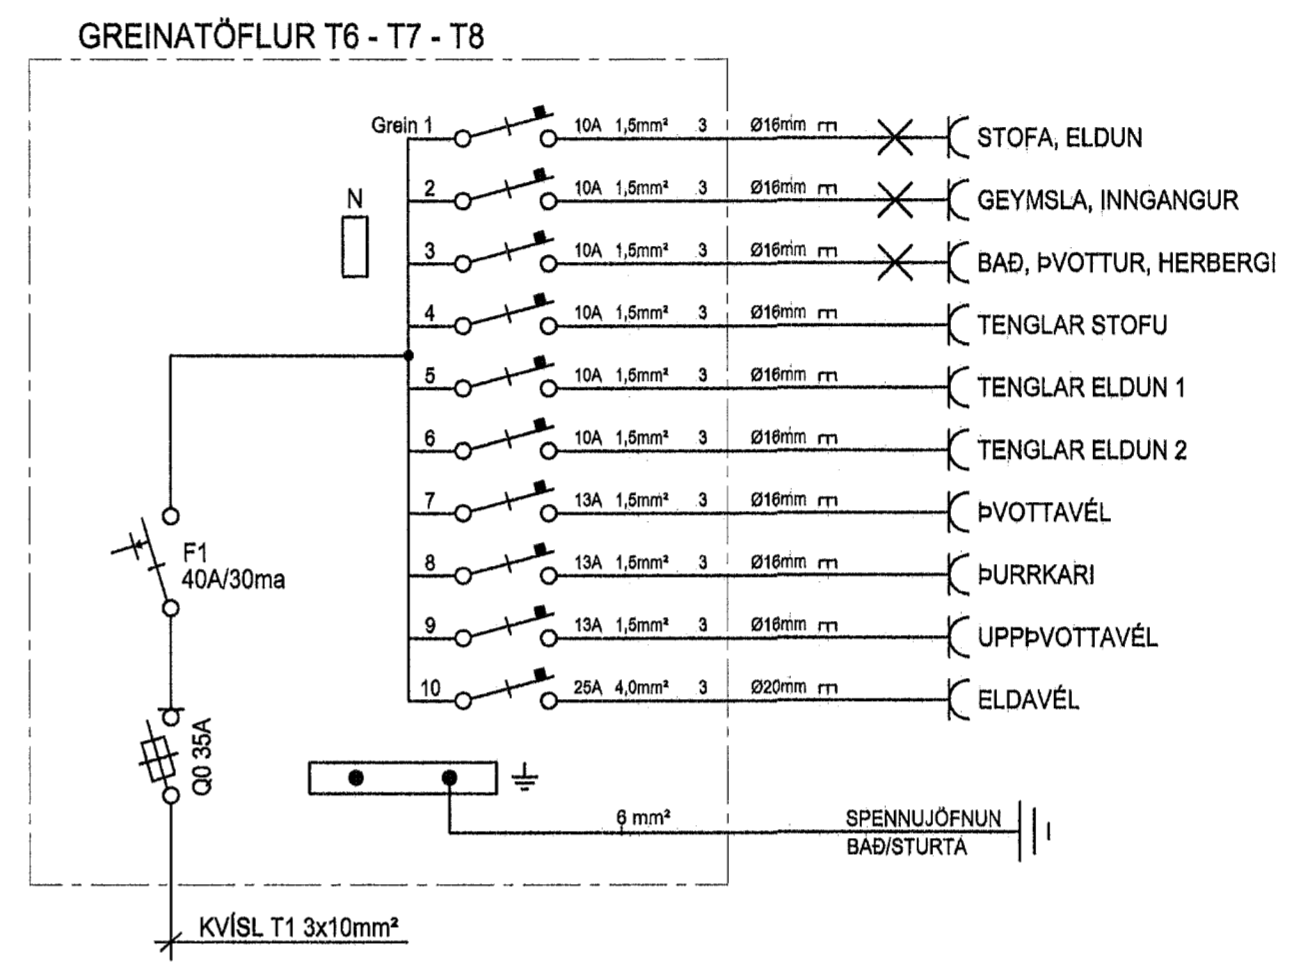
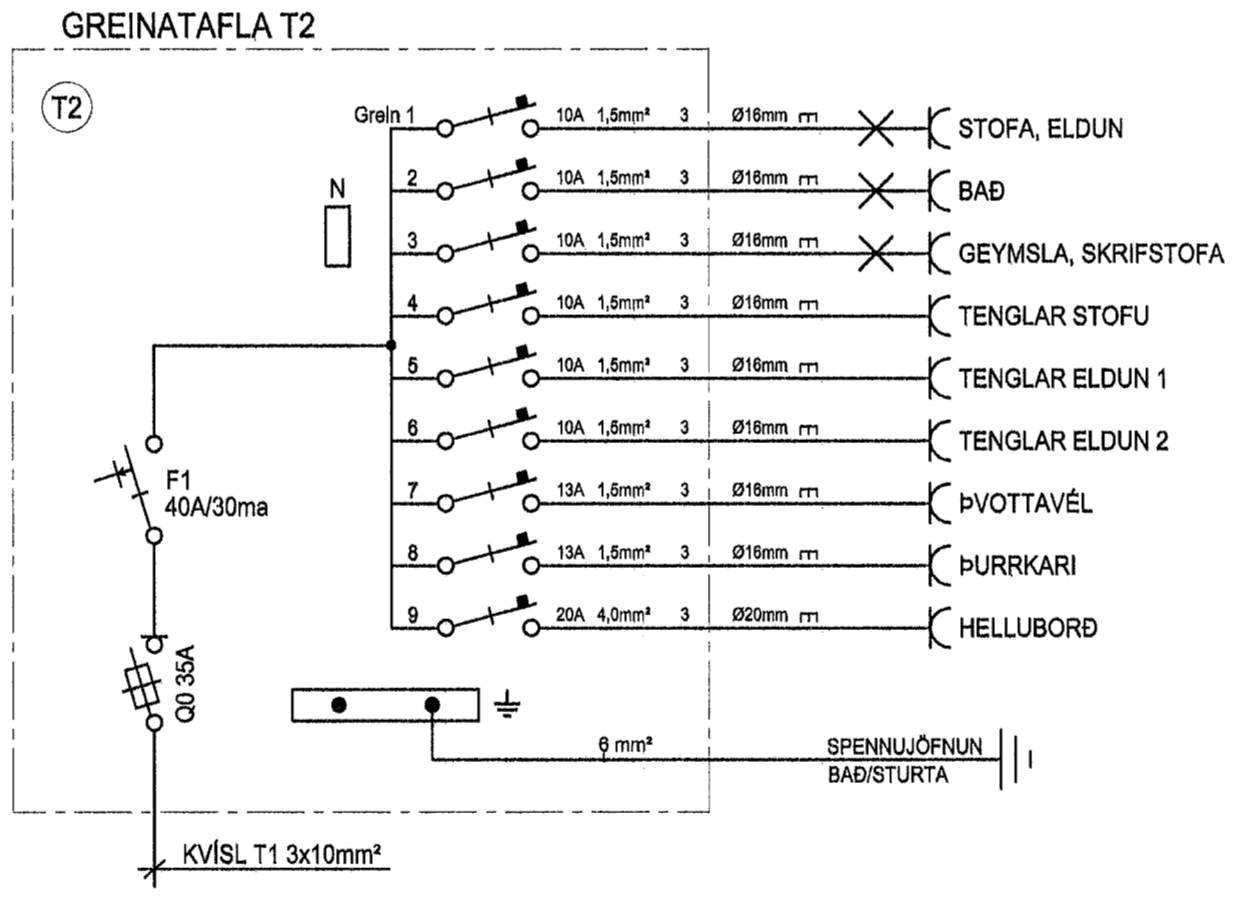


Byggingafultrúi Hafnarjarðar
Móttekið þann
07 MAY 2014

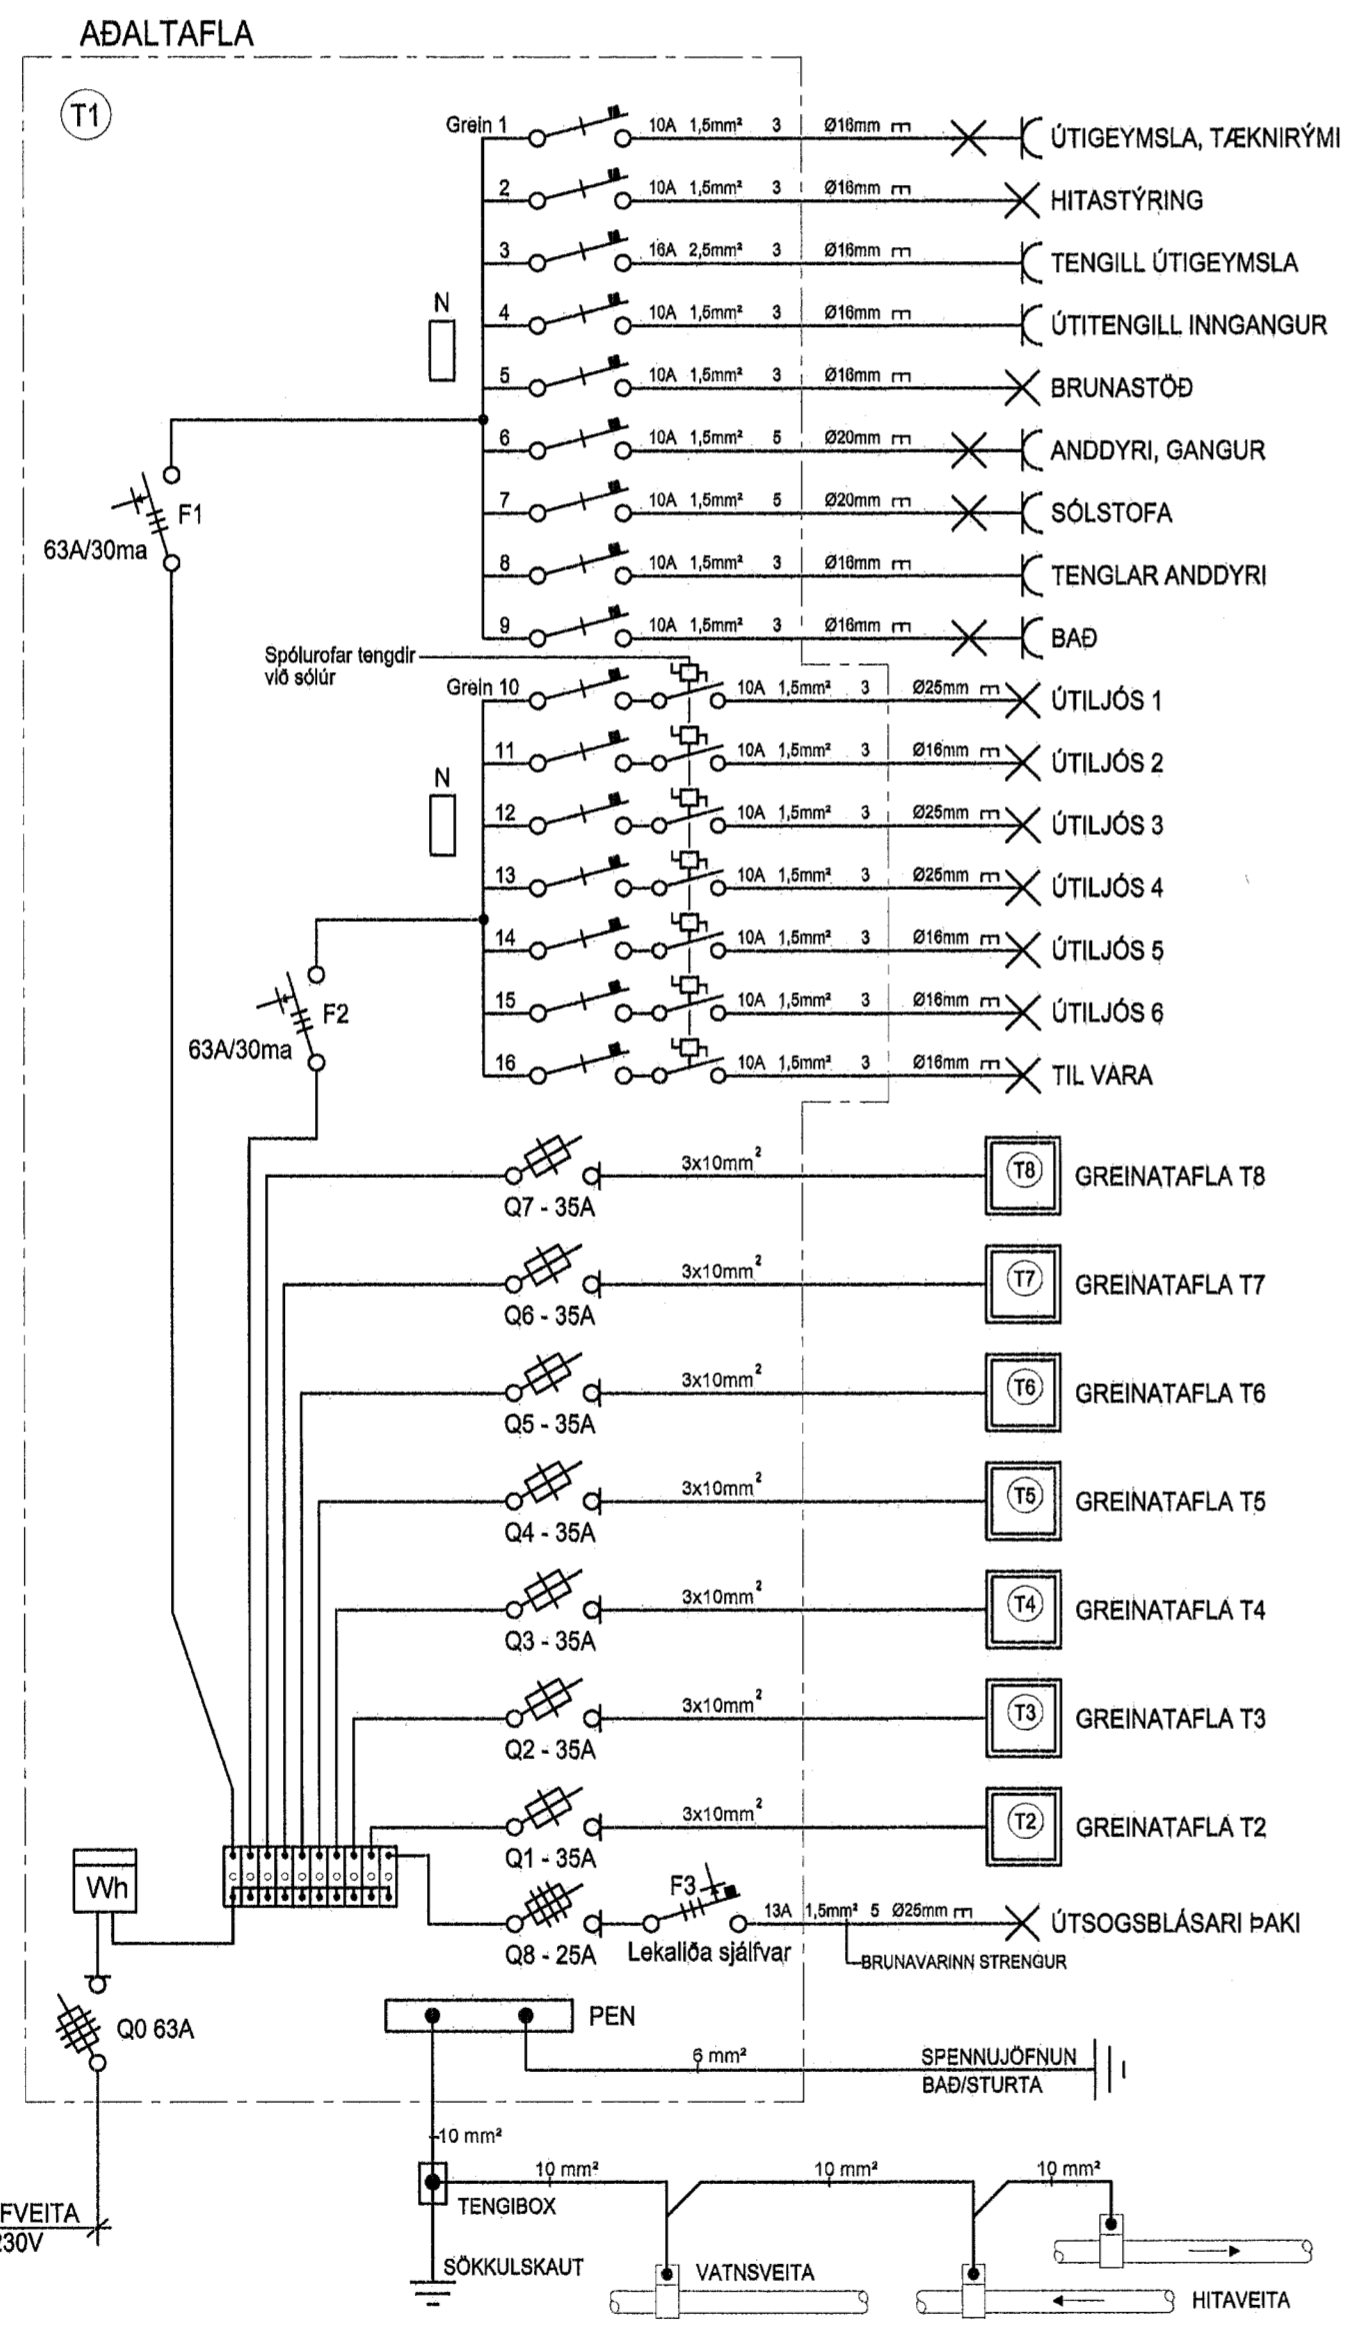

TÁKN - SKÝRINGAR

LX TEIKNISTOFA
Skipholt 37, 108 Reykjavík, IS
+ (354) 598 6368
www.lumex.is

HELGAR, EIRIKSSON KT. 110156-2789

Hönnun: HKE
Teiknað: PHS
Yfirfarið: HKE

Verkefni:
KLUKKUVELLIR 23-27

Dags.: 31.01.2014
MvK.:
Tölvuheiti: GRKLUKKUVELLIR23-27

Verkhúti:
EINLÍNUMYNDIR

Telking blað:
LX-RAF-10