


Byggingafulltrúi Hafnarfjarðar
Móttækid þann
14 APR 2014
[Signature]

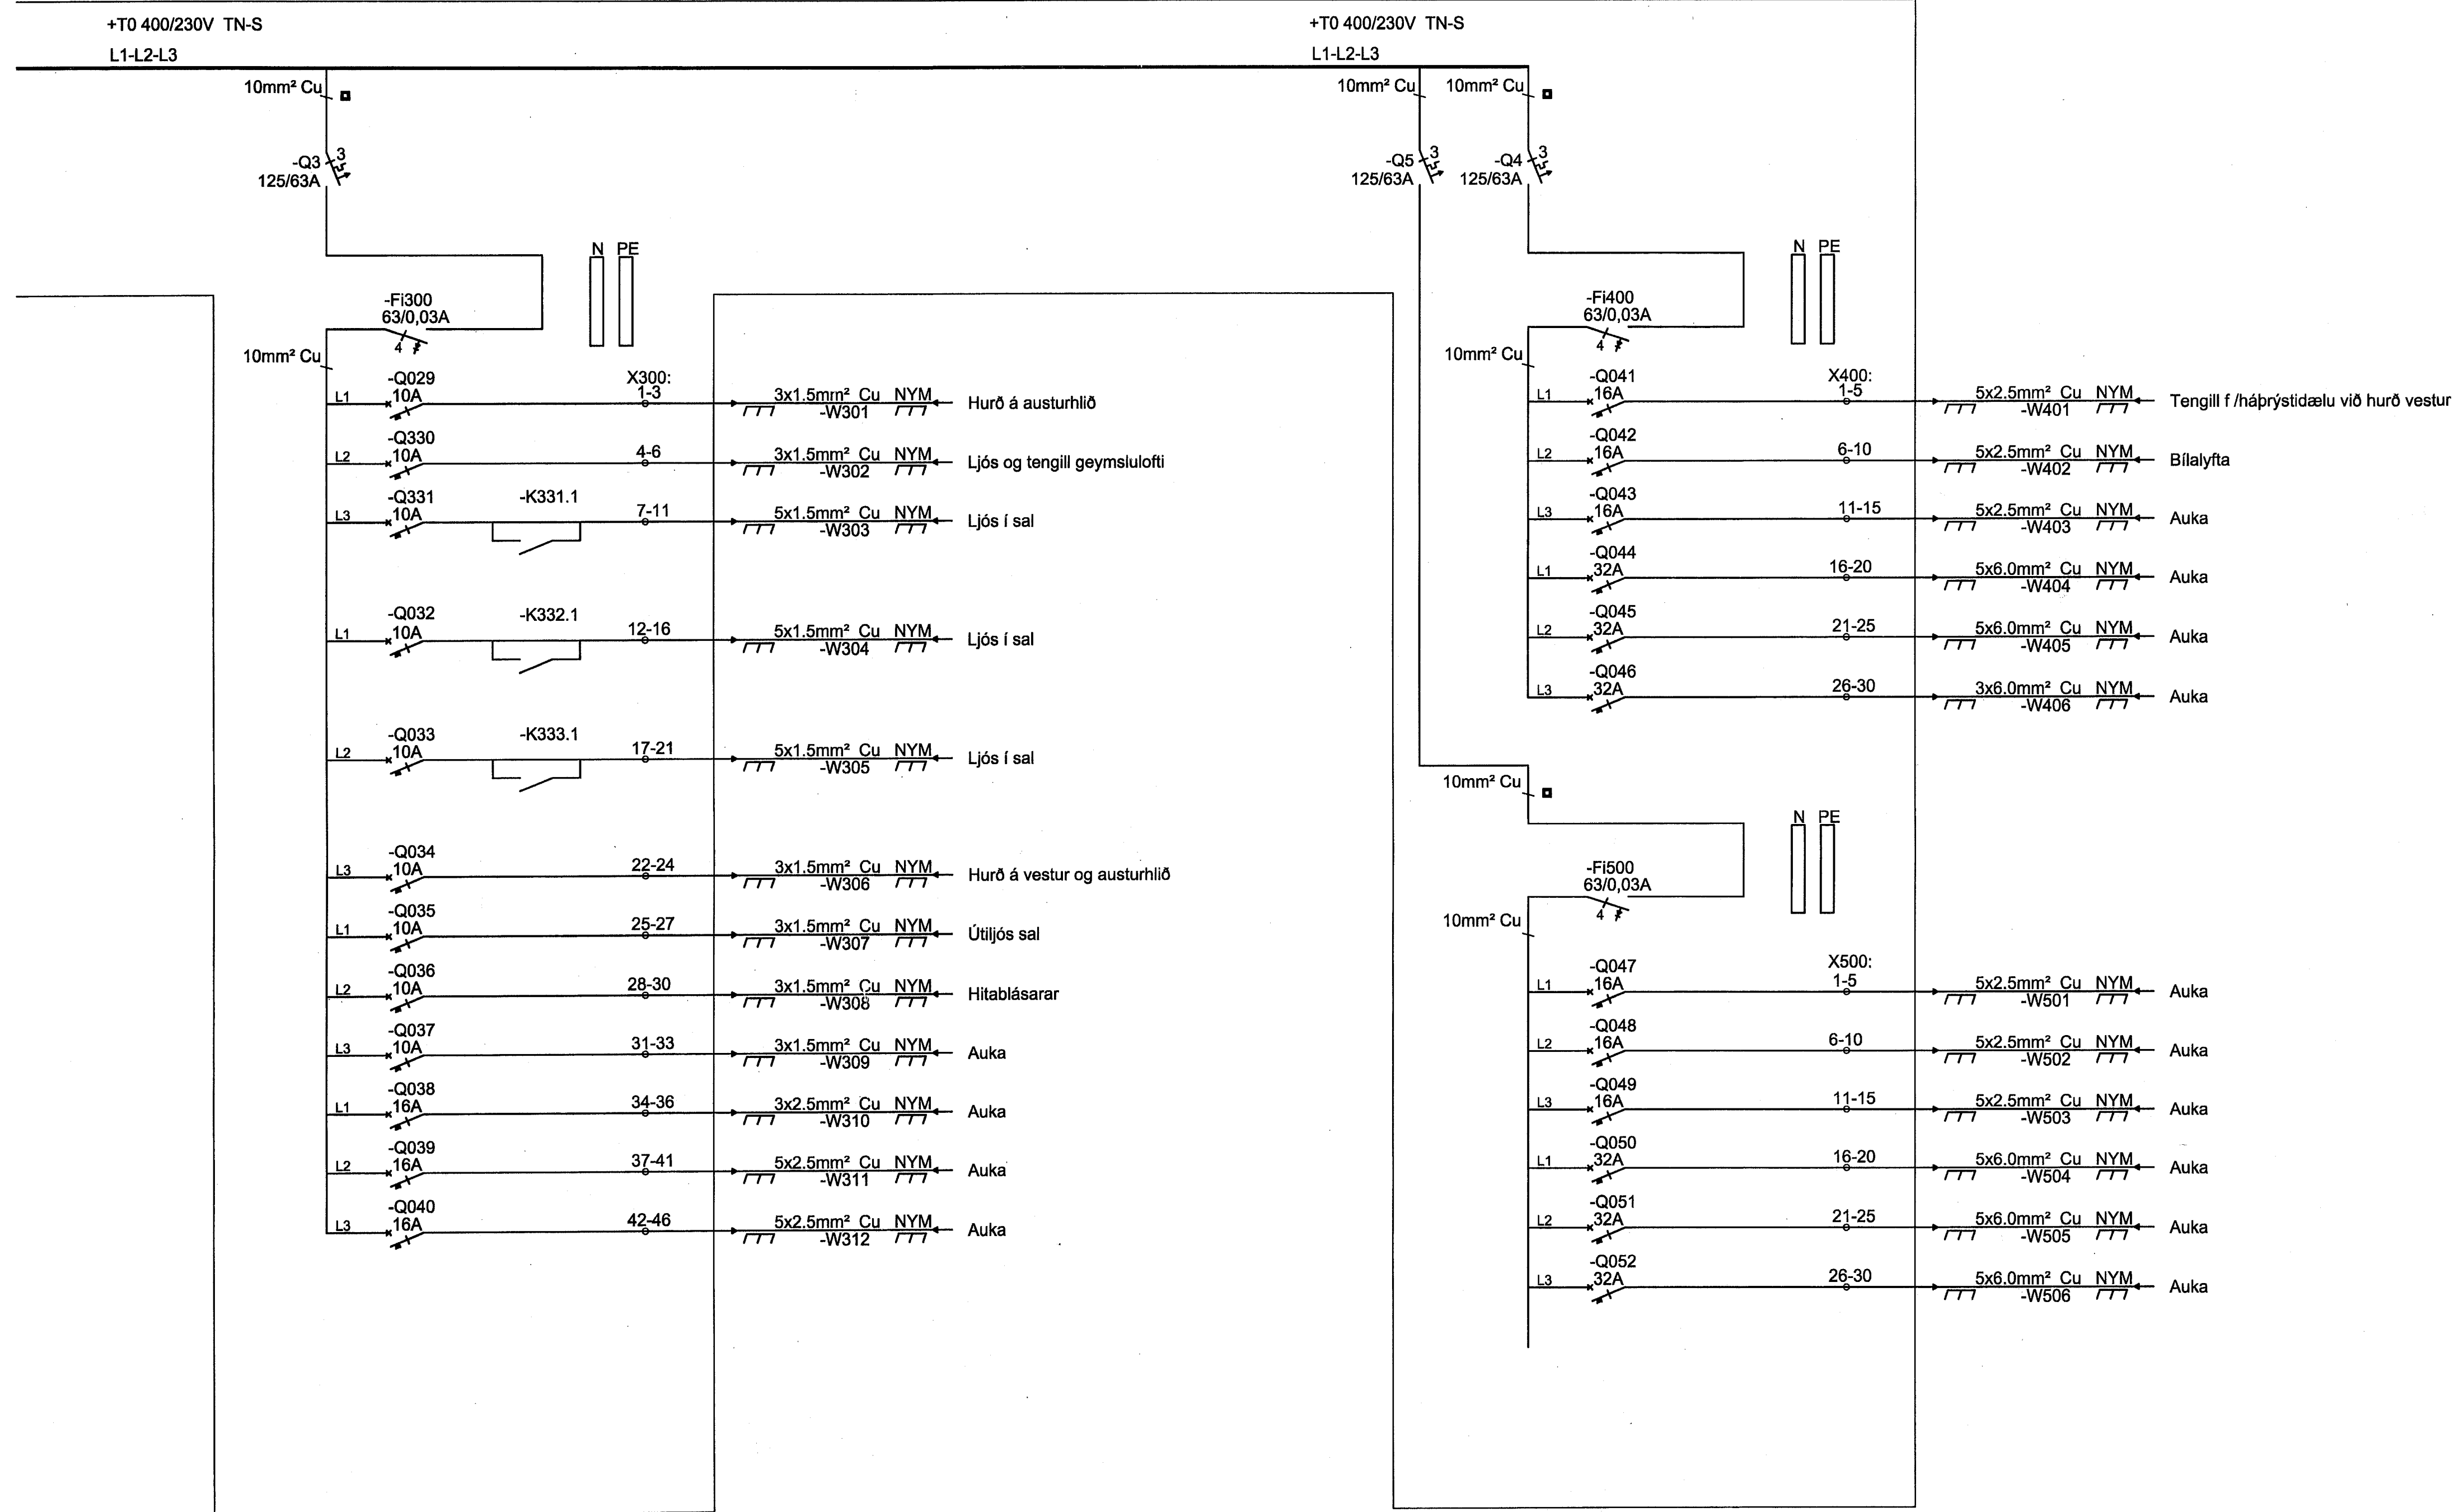

10. Mar, 2014 - 11:46
F:\Rafagnateikn.dwg

SAMRÆMINGARHÖNNUNUR
[Signature]
MÆLIKVARÐI

UTG.	DAGS.	BREYTING	HA.	YF.

FRIDBJÖRN BENEDIKTSSON
RAFIDNFRÆÐINGUR
KLETTABORG 29 - 600 AKUREYRI - Sími 567-2654

VERKHLUTI
Tafla 1.0
Einlínunmynd

VERKKAUPI
Bílaeiga Akureyrar
Höldur

GÖTUHEITI
Drangahraun 3

STADUR
Hafnarfjörður

HANNAD	TEIKNAD	YFIRF.	BLAD NR.
FB	FB	RH	3
2.03.2014	2014-01		N. BLAD NR. 4
TEIKN.NR. 3			UTGAFA

SAMP. *[Signature]* KENNIT. 211068-5319