


Samþykkt þann
10. októbr. 2014
Byggingafulltrúinn í Hafnarfirði
Fh. Höfður S. Gunnlaugsson

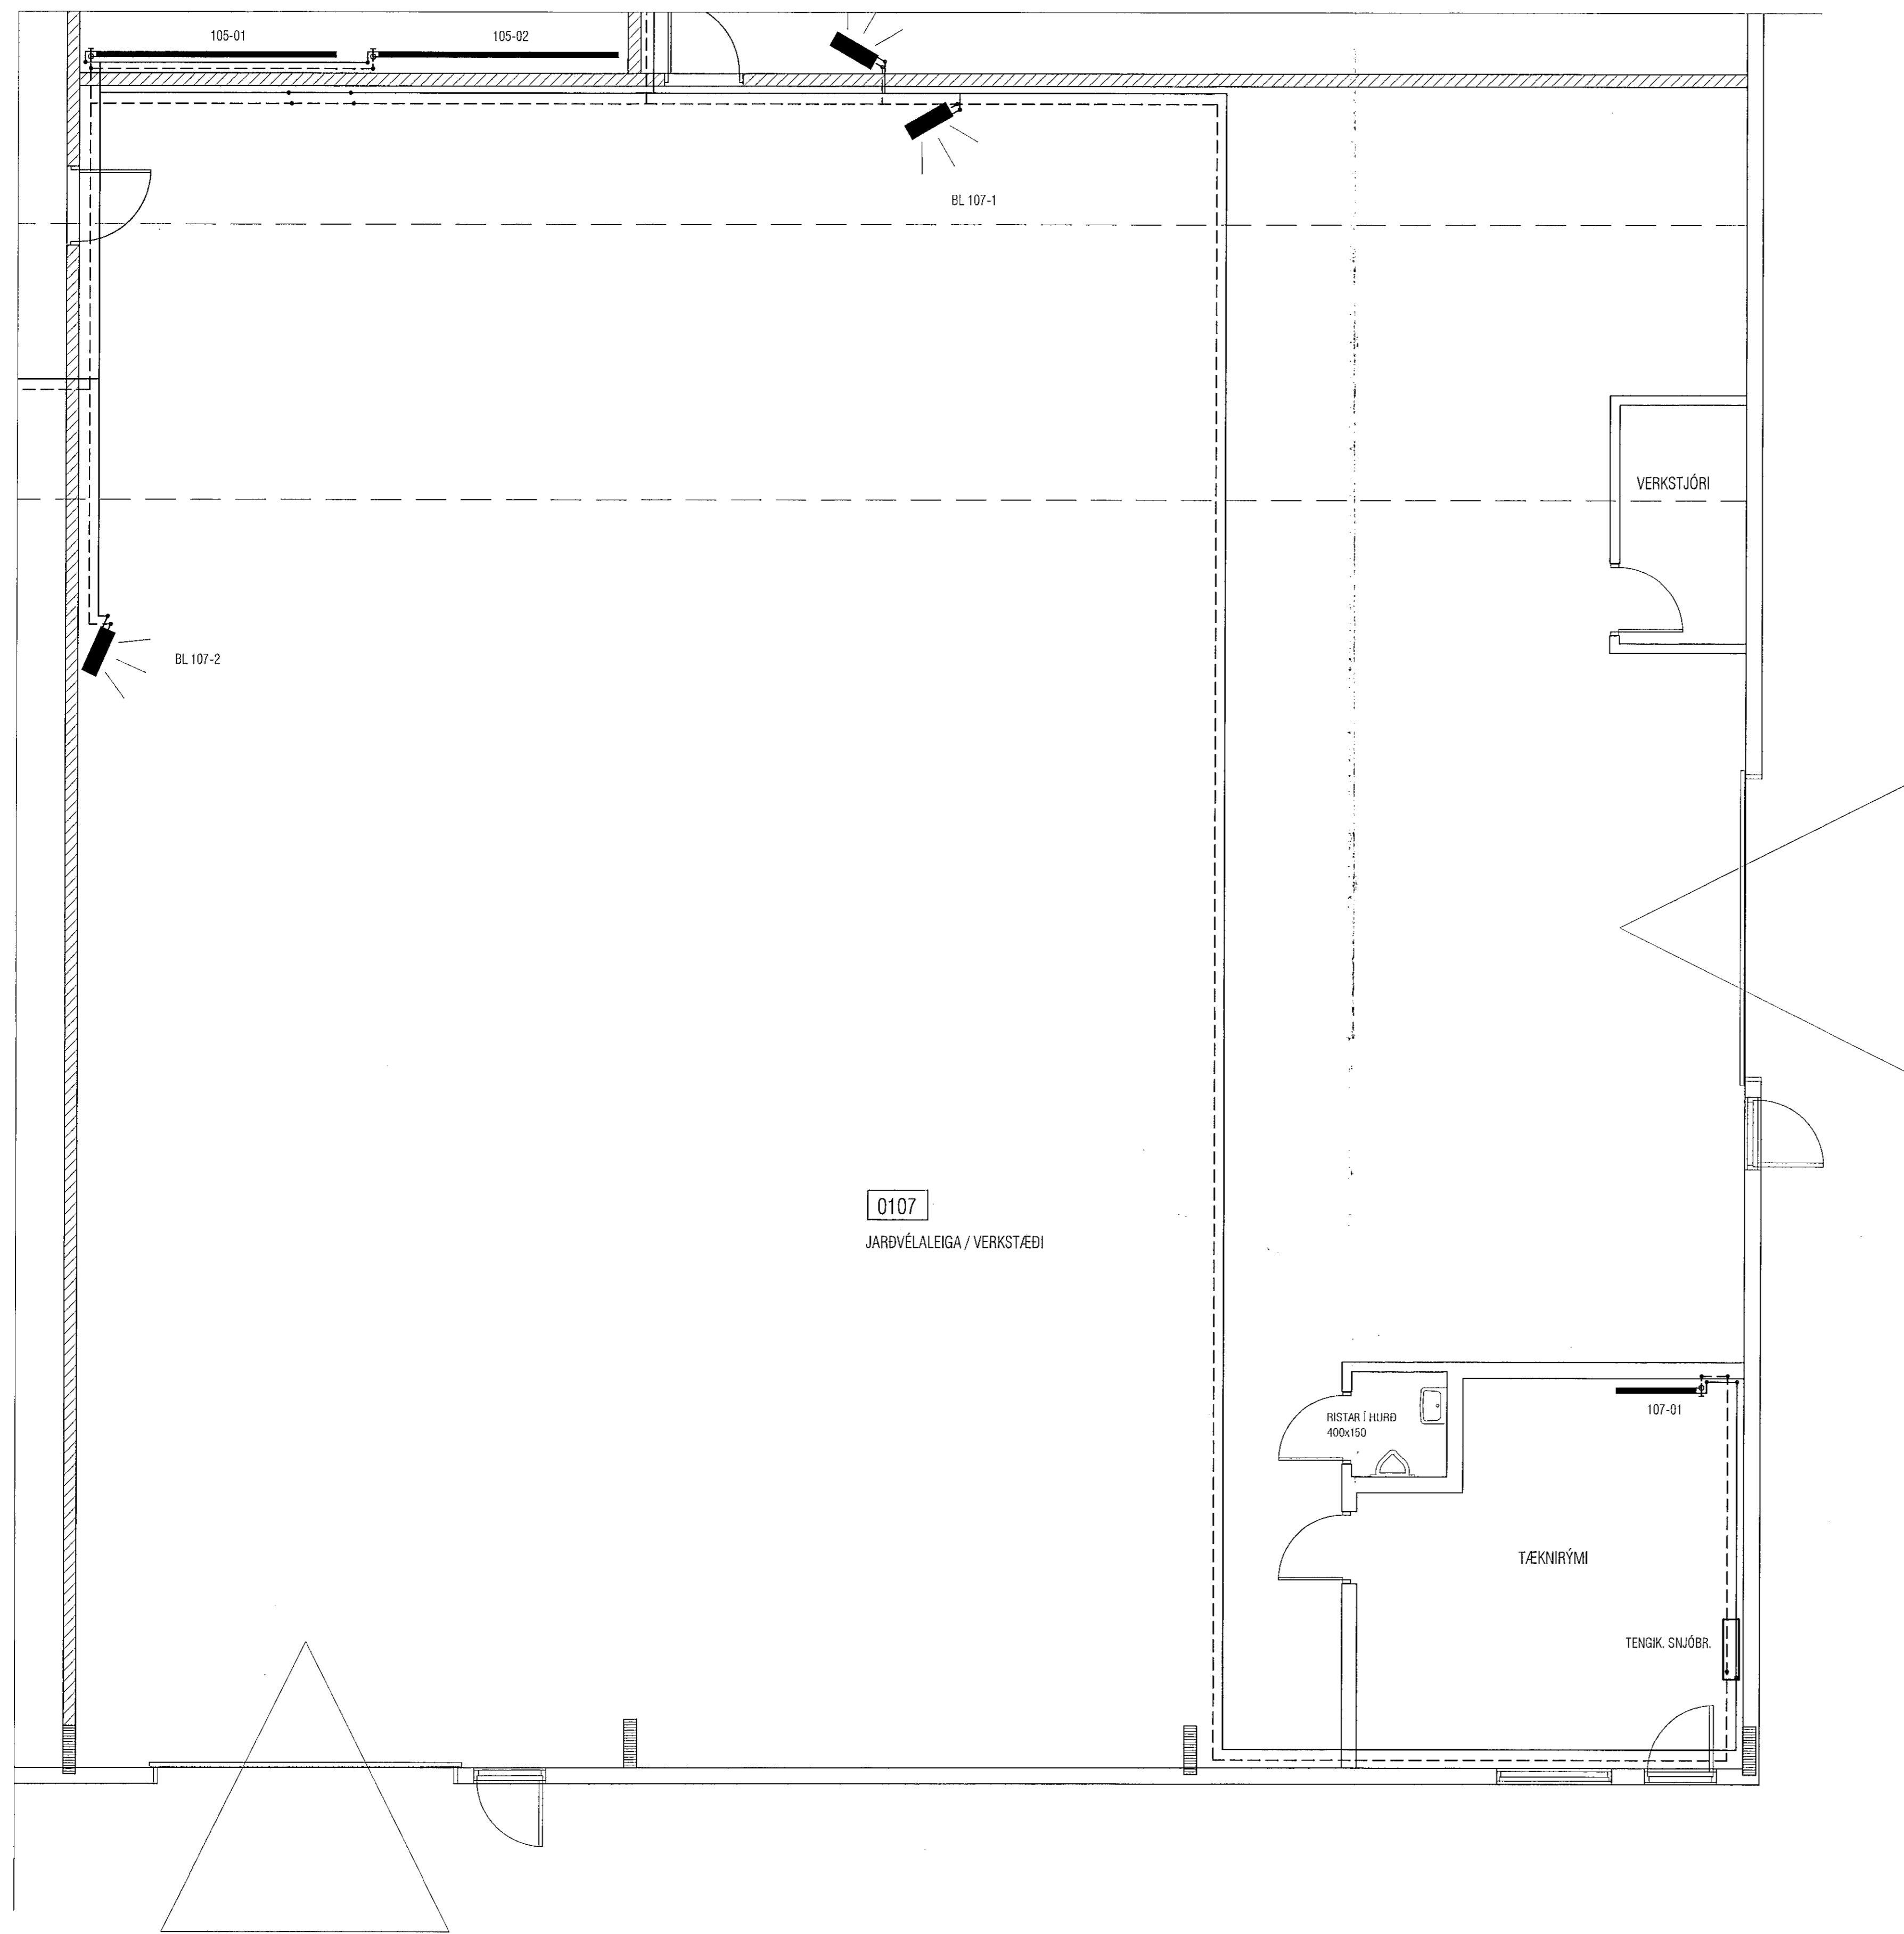

VEKTOR - hönnun og ráðgjöf - Hamraborg 11, 200 Kóp. s: 554-6650 / 897-5383		Sigurður Halsteinnsson byggingateknifráðgjafi KÍ. 030866-7148 email: sigurdur@vektor.is		KAPLAHRAUN 2-4, HAFNARFIRÐI HITALAGNIR GRUNNMÝND RÝMI 107	
Tekn. nr. Samþykkt	Tíðni Bl.	Dags. Depp.	Húsn. E.K.	Tekn. E.K.	Dags. 20.08.14
adal: <i>[Signature]</i>		Vsk nr. Mælikvæði 1:50	Tekn. nr. L-305		