


0102  
MÓT OG KRANAR

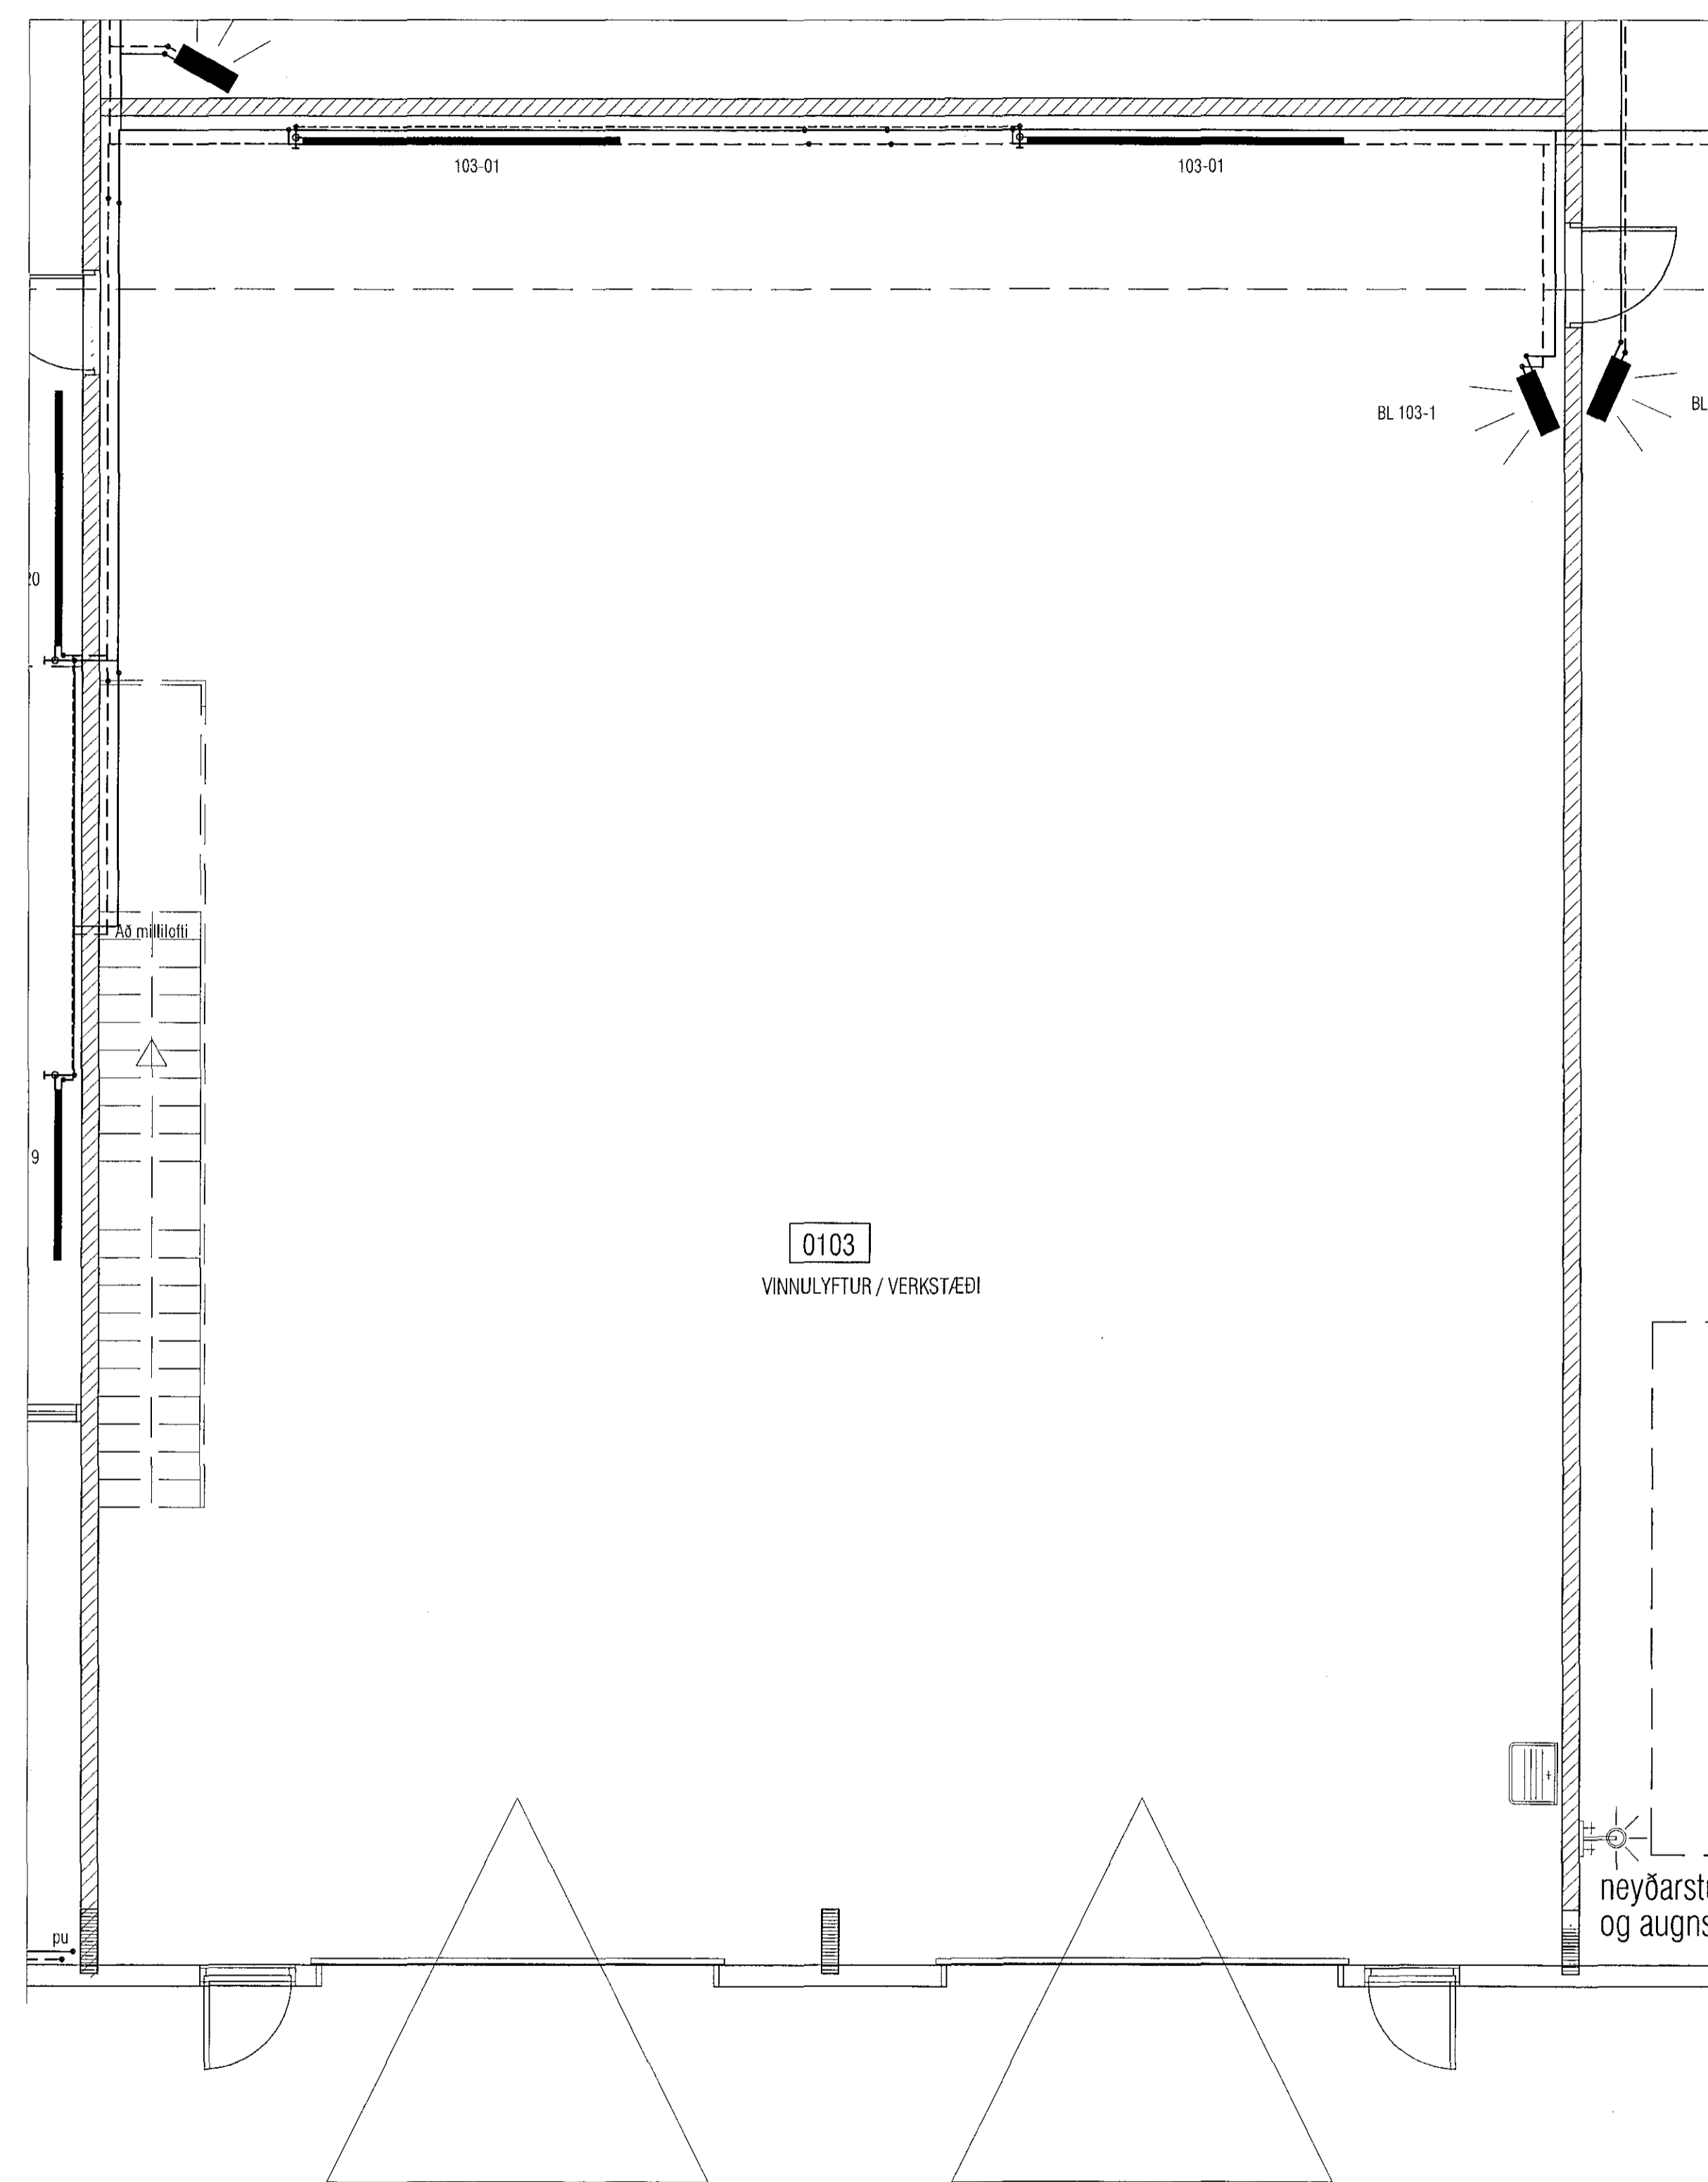

0103  
VINNULYFTUR / VERKSTÆÐI

<b>VEKTOR</b> - hönnun og ráðgjöf - Hemraborg 11, 200 Kóp, s. 554-6650 / 897-5363		Sigurður Hafsteinsson Byggingateknísktæðingur K. 003856-7199 email: sigurdur@vektor.is	
Tölu nr. Samþykkt 20.08.14	Félagsnúmer 20.08.14	Dags. 20.08.14	Dags. 20.08.14
HAFNAFIRÐI HITALAGNIR GRUNNMYND RÝMI 102 & 103		KAPLAHRAUN 2-4, HAFNAFIRÐI	
EKK 20.08.14	EKK 20.08.14	EKK 1:50	EKK L-302