

□	LOFTNETSTENGILL
□	SÍMATENGILL
R	REYKSKINJARI
H	HITASKINJARI
⊛	HREYFISKINJARI
X	LOFTADÓS
XI	VEGGLJÓS
D	TENGIDÓS
•	FRÝSTIROFI
♂	ROFI EINFALDUR
♂	ROFI MARGFALDUR
♂	SAMROFI
♂	KROSSROFI
⊗	HALOGEN LJÓS
⊗	HALOGEN LJÓS + SPENNIR
CS	Catt 5e STRENGUR
⌋	TENGILL 1X JARÐBUNDINN
⌋	TENGILL 2X JARÐBUNDINN
⌋	TENGILL OG ROFI SAMAN
—	JARÐSKAUT
■	TAFLA EDA TENGIBOX
—	LÖGN ALMENT
---	GÓFLÖGN/JARÐLÖGN

RAFTEK ehf
Skálafell, 816 Ófús,
Sími : 4833510, GSM : 8650650,
Netfang : raftek@simnet.is


Hönnuður: Richard Magnús Elfbott Kennitala: 190368209

Rune
13.01.15

Brúnumer	Dagsetning	Skýring

Raflagnateikningar
Hlíðará 24
221 Hafnarfjörður

Smáspenna
1-Hæð
1:50

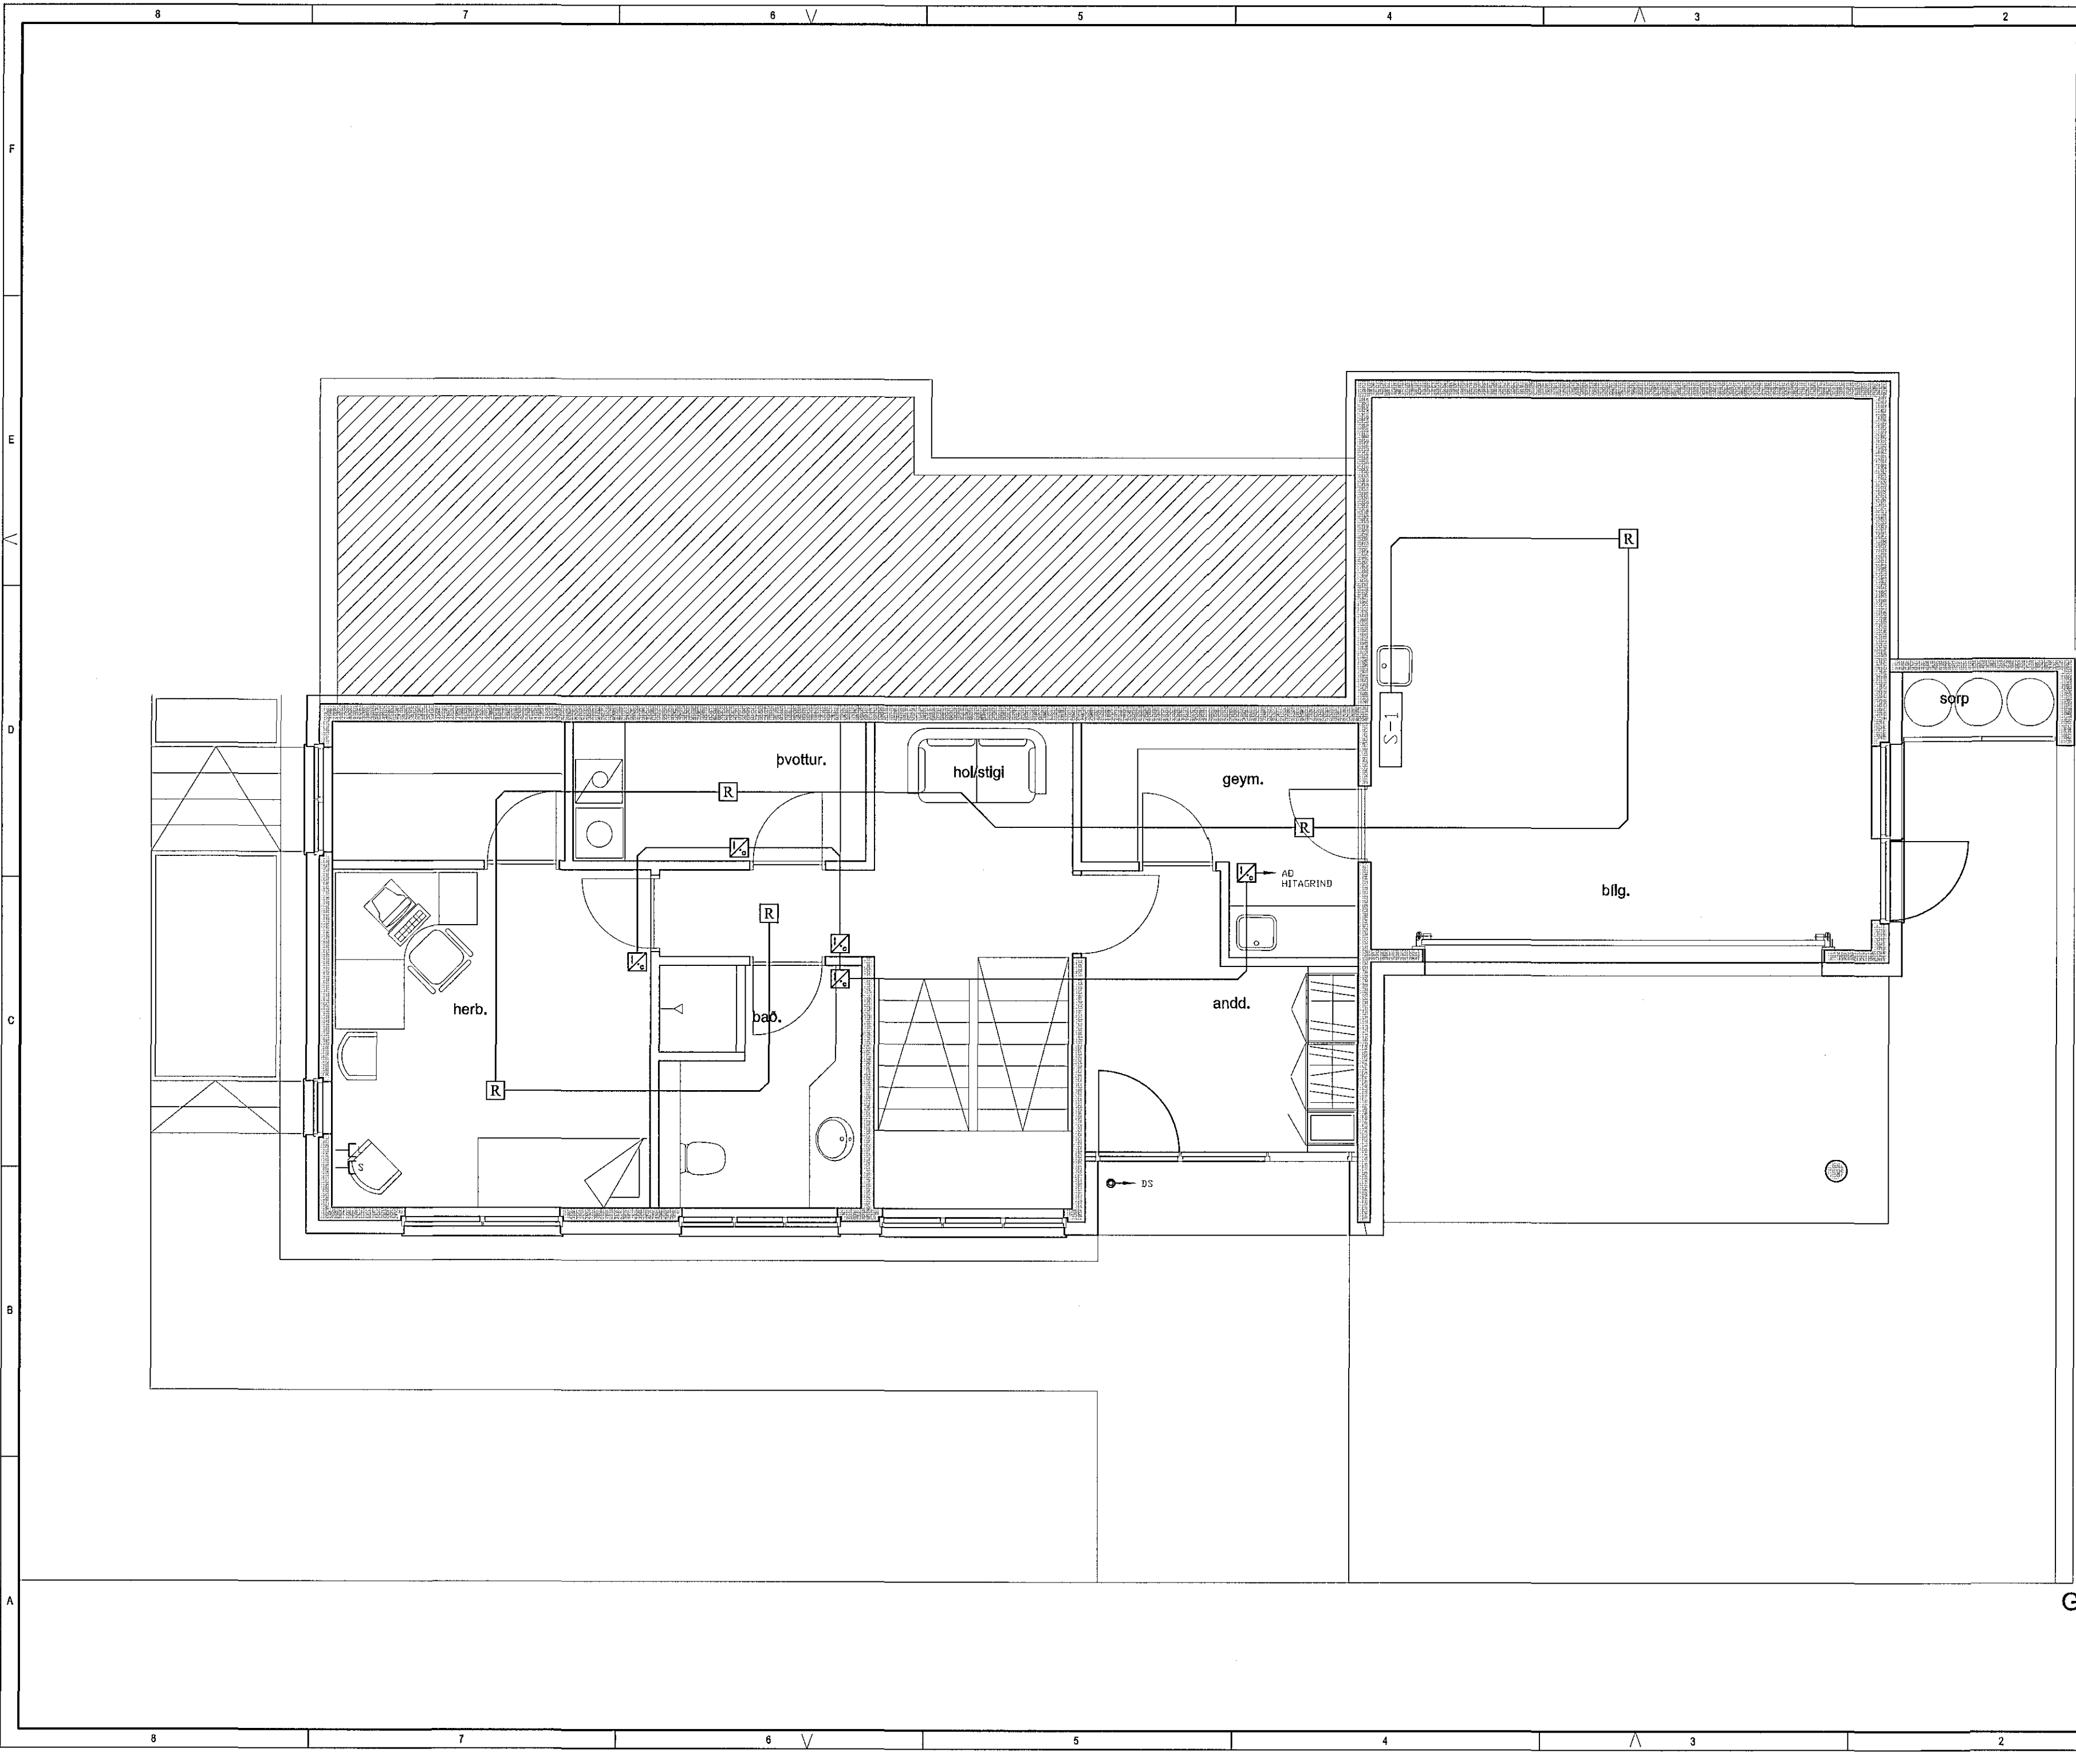

G=90,2