


GÓLFHITASKRÁ

Kista 2

SLAUFNA	c/c	AFKÖST	l	STÆRD	AFKÖST	q
NR.	[mm]	[W/m <sup>2</sup> ]	m	[m <sup>2</sup> ]	[W]	l/min
2-1	150	70.0	86.0	12.9	903	1.87
2-2	150	70.0	126.0	18.9	1323	2.74
2-3	150	70.0	123.0	18.45	1292	2.67
2-4	150	70.0	121.0	18.15	1271	2.63
2-5	150	70.0	77.0	11.55	809	1.67
2-6	150	70.0	116.0	17.4	1218	2.52
SAMTALS			649 m		6.8 kW	14.09 l/min

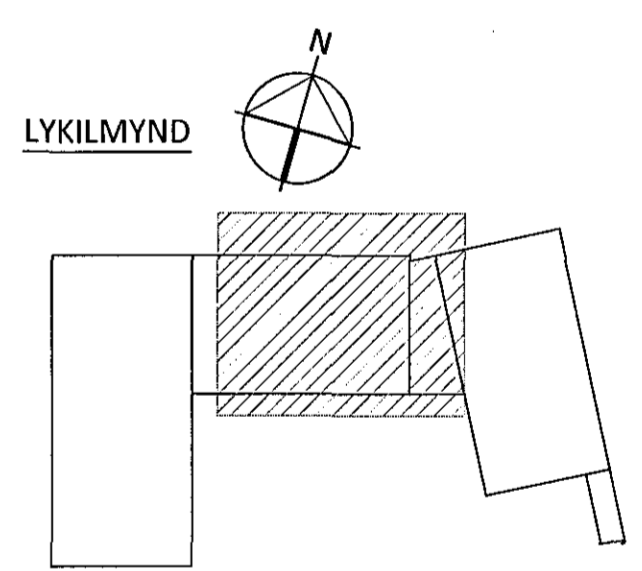

ÁRITUNADALHÖNNUÐAR KT. 01231-309

ALMENNAR SKÝRINGAR SJÁ TEIKNINGAR -3-A001

BR.	DAGS.	BREYTING	SAMP.



**FLUGVELLIR 1** HAFNARFIRÐI  
NÝBYGGING  
HITA- OG ÞRIFAKERFI  
1. HÆÐ GRUNNMYND  
GÓLFHITALAGNIR  
SAMPYKKT: *[Signature]* KT: 121260-4689

HÖNNUÐUR	YHRFARID	DAGS. ÚTG.	DAGS. BREYT.
HPV hjalt@ferill.is	ÞAG	10.11.14	
MKV: 1:50	VERNR. NR. 14014	TEIKN. NR. 3-1107	BREYT.

Ferill ehf. Mörkin 1 108 Reykjavík Sími: 575 1600 Fax: 575 1601 www.ferill.is