


GÓLFHITASKRÁ

Kista 1						
SLAUFNA	c/c	AFKÖST	l	STÆRÐ	AFKÖST	q
NR.	[mm]	[W/m <sup>2</sup> ]	m	[m <sup>2</sup> ]	[W]	l/min
1-1	150	70.0	91.0	13.65	956	1.98
1-2	150	70.0	88.0	13.2	924	1.91
1-3	150	70.0	110.0	16.5	1155	2.39
SAMTALS			289 m		3.0 kW	6.28 l/min

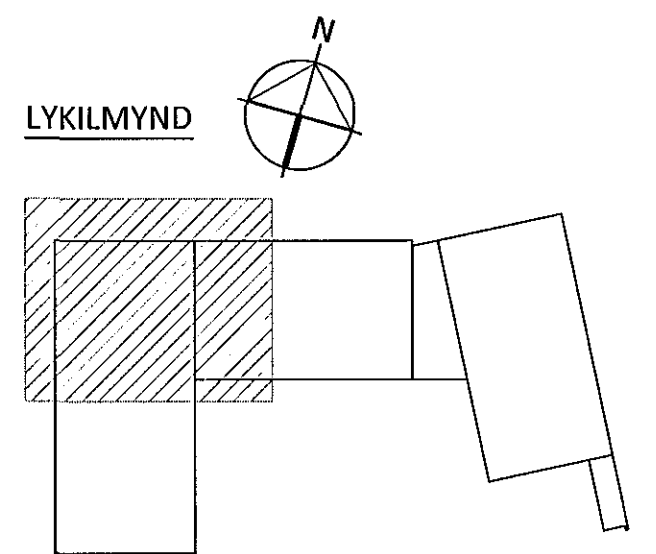

ÁRITUN AÐALHÖNNUNÐAR: *[Signature]* KT. 01251-3015  
ALMENNAR SKÝRINGAR SJÁ TEIKNINGAR -3-A001

BR.	DAGS.	BREYTING	SAMP.



**FLUGVELLIR 1** HAFNARFIRÐI  
NÝBYGGING  
HITA- OG PRIFAKERFI  
1. HÆÐ, GRUNNMYND  
GÓLFHITALAGNIR

SAMPYKKT: *[Signature]* KT. 121260-4689  
HÖNNUNUR: HPV hjalti@ferill.is YFIRFARIÐ: ÞAG 10.11.14 DAGS. BREYT. 3-1106  
MKV. 1:50 VERKNR. 14014 TEIKN. NR. 3-1106 BREYT.