


Samþykkt þann
27. mars 2015
Byggingafrúnn (Hafnarfjörð)
Fh. Hrólfur S. Gunnlaugsson


ARITUN HÖNNUNARSTIGS
DAGSETNING ADALSKOULSTAR
14. jan 2015

HÖNNUNARSTIG: VERKTEIKNING

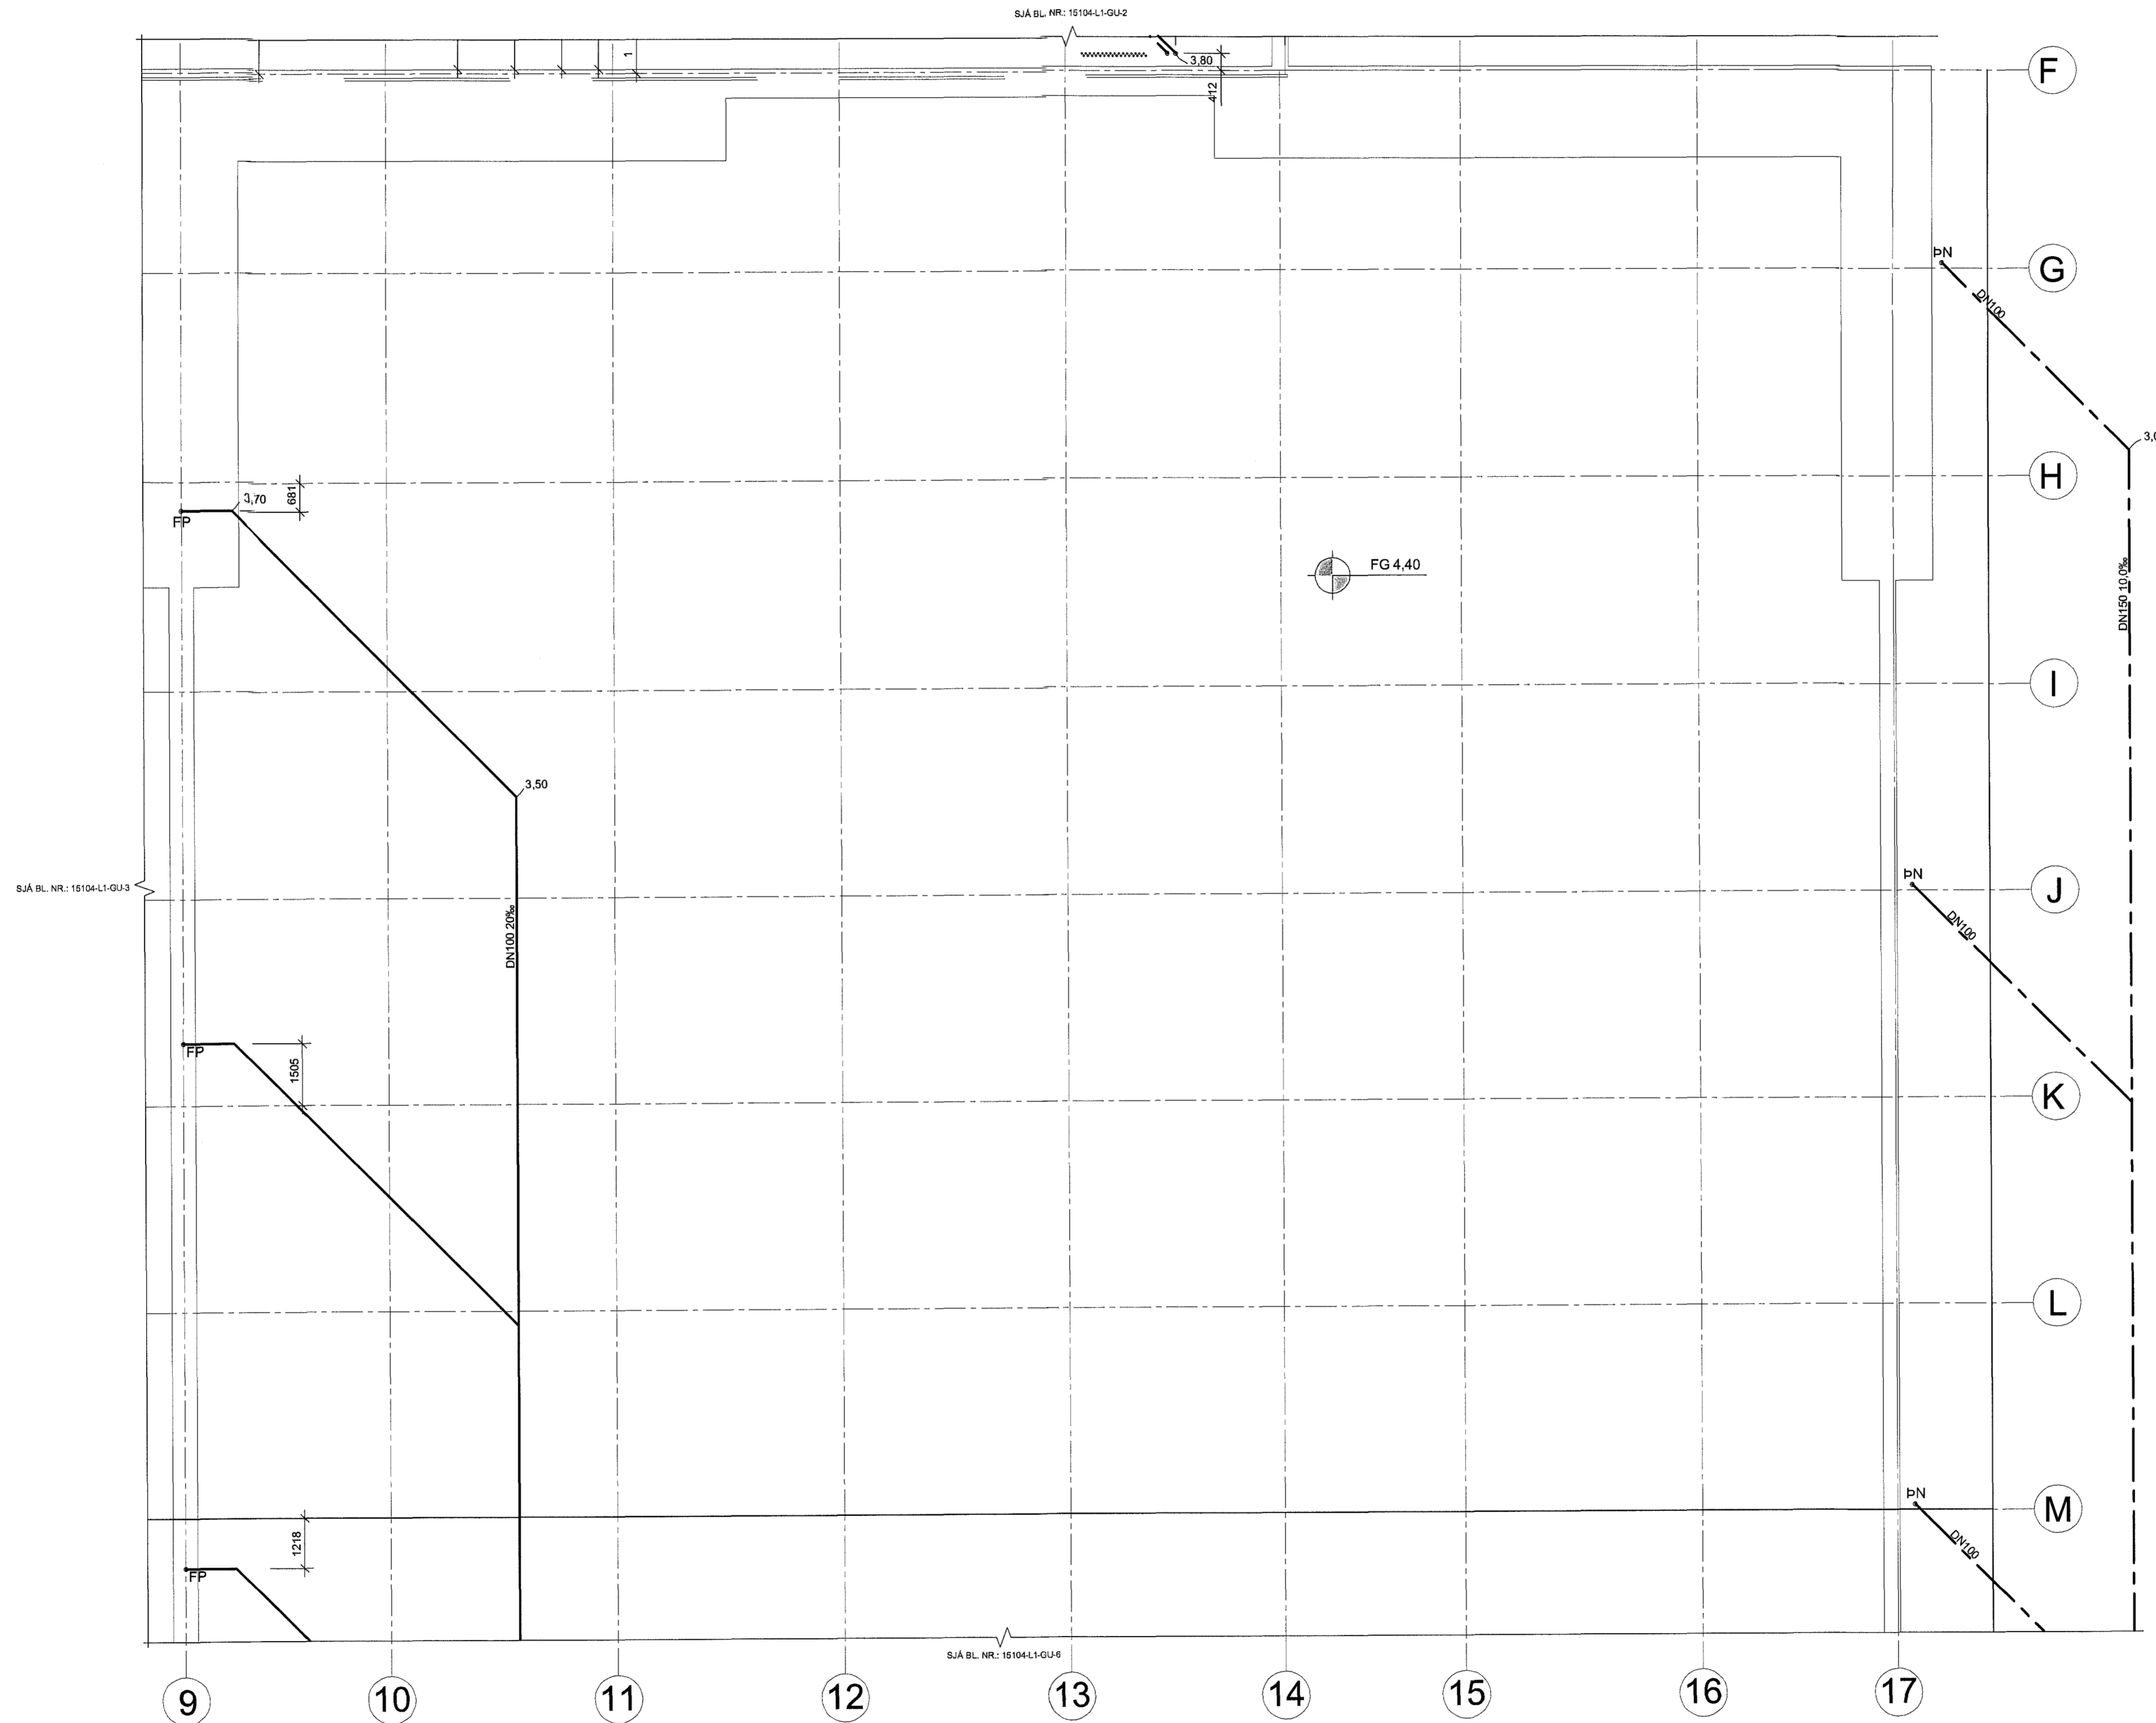

TILVÍSANIR:
ALMENNAR SKÝRINGAR SJÁ BL. NR.: L1-A-1


BR.	DAGS.	BREYTING	REIKN.	TEIKN.

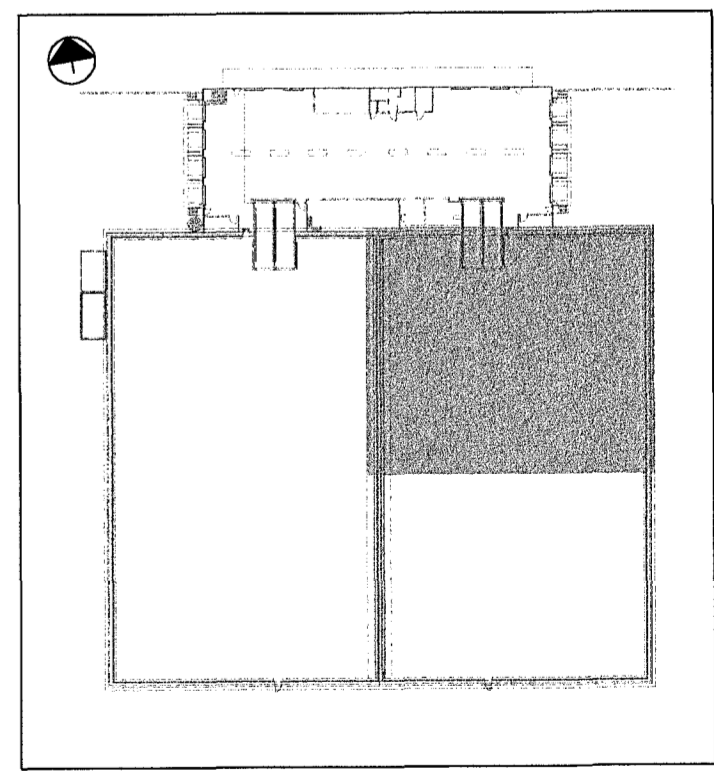

VSÓ RÁÐGJÖF
BORGARTÚNI 20, 105 REYKJAVÍK, Sími: 666-6000, Félisími: 666-0210, NETTÍFARI: vs@vs.is

ÓSEYRARBRAUT 22
FRYSTIGEYMSLA EIMSKIPS

PRÍFAKERFI LAGNIR Í GRUNNI GRUNNMYND	HANNAÐ/TEIKN. GÁ / FH YFIRFARÐ. SAMÞYKKT KT.	Kjartan Helgadóttir 300857-6909 13.03.2015
--	--	--

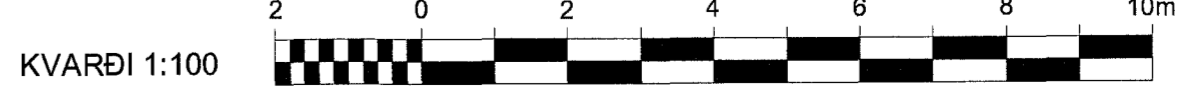

KVARDI 1:100
VERKNR. 15104
TEIKN. NR. L1-GU-4
BR.