
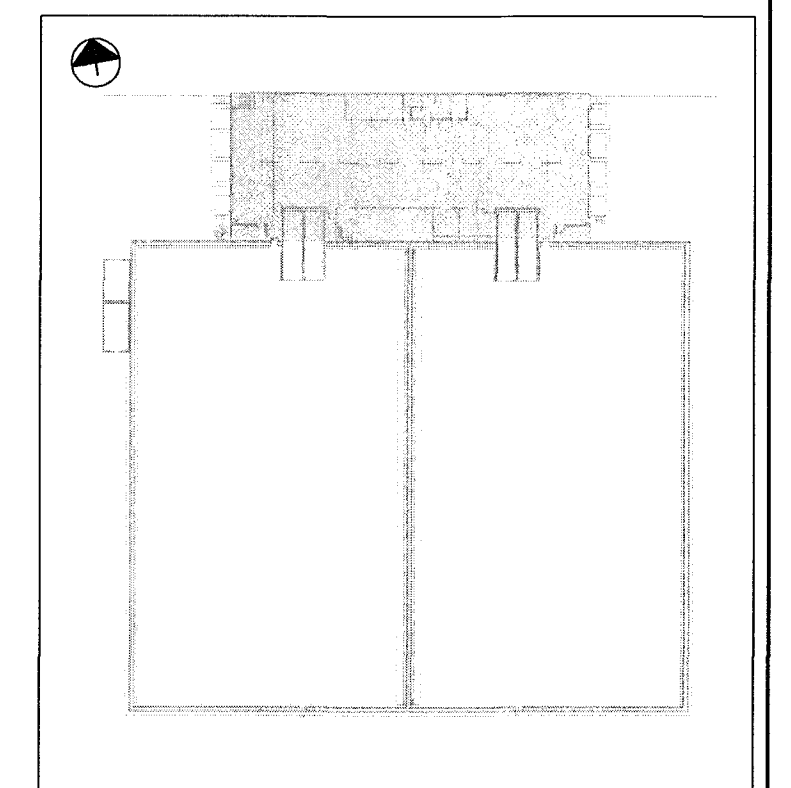


SJÁ BL. NR. 15104-L4-G1-3-4

TILVÍSANIR:

ALMENNAR SKÝRINGAR SJÁ BL. NR.: L4-A-1

SM1 SÉRMYND 1:20

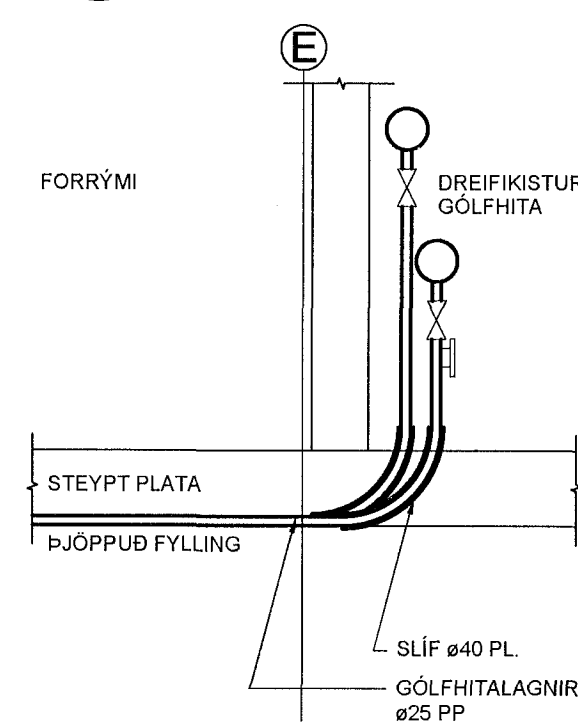

KVARDI 1:100



VSÓ RÁÐGJÖF

BORGARTÚN 20, 105 REYKJAVÍK, Sími 545 9000, Símaþjóf 545 9010, NETFANG vs@vs.is

ÓSEYRARBRAUT 22
FRYSTIGEYMSLA EIMSKIPS

HITAKERFI	HANNAÐITEKNI	GÁ / DH
GÖLFHITAKERFI	YFIRFARIR	
1. HÆÐ	SAMÞYKKT	Kjartan Helgason
GRUNNMYND	KT.	30057-5509
KVARDI 1:100	REYKJAVÍK	31.03.2015
VERKNI	TEKNI NR.	BR.
15104	L4-G1-1	