



ARITUN HÖNNUNARSTÍG 2
DAGSETNING AÐALSKÝRINGAR
Ólafur Þinn
14. febrúar 2015

HÖNNUNARSTIG: VERKTEIKNING

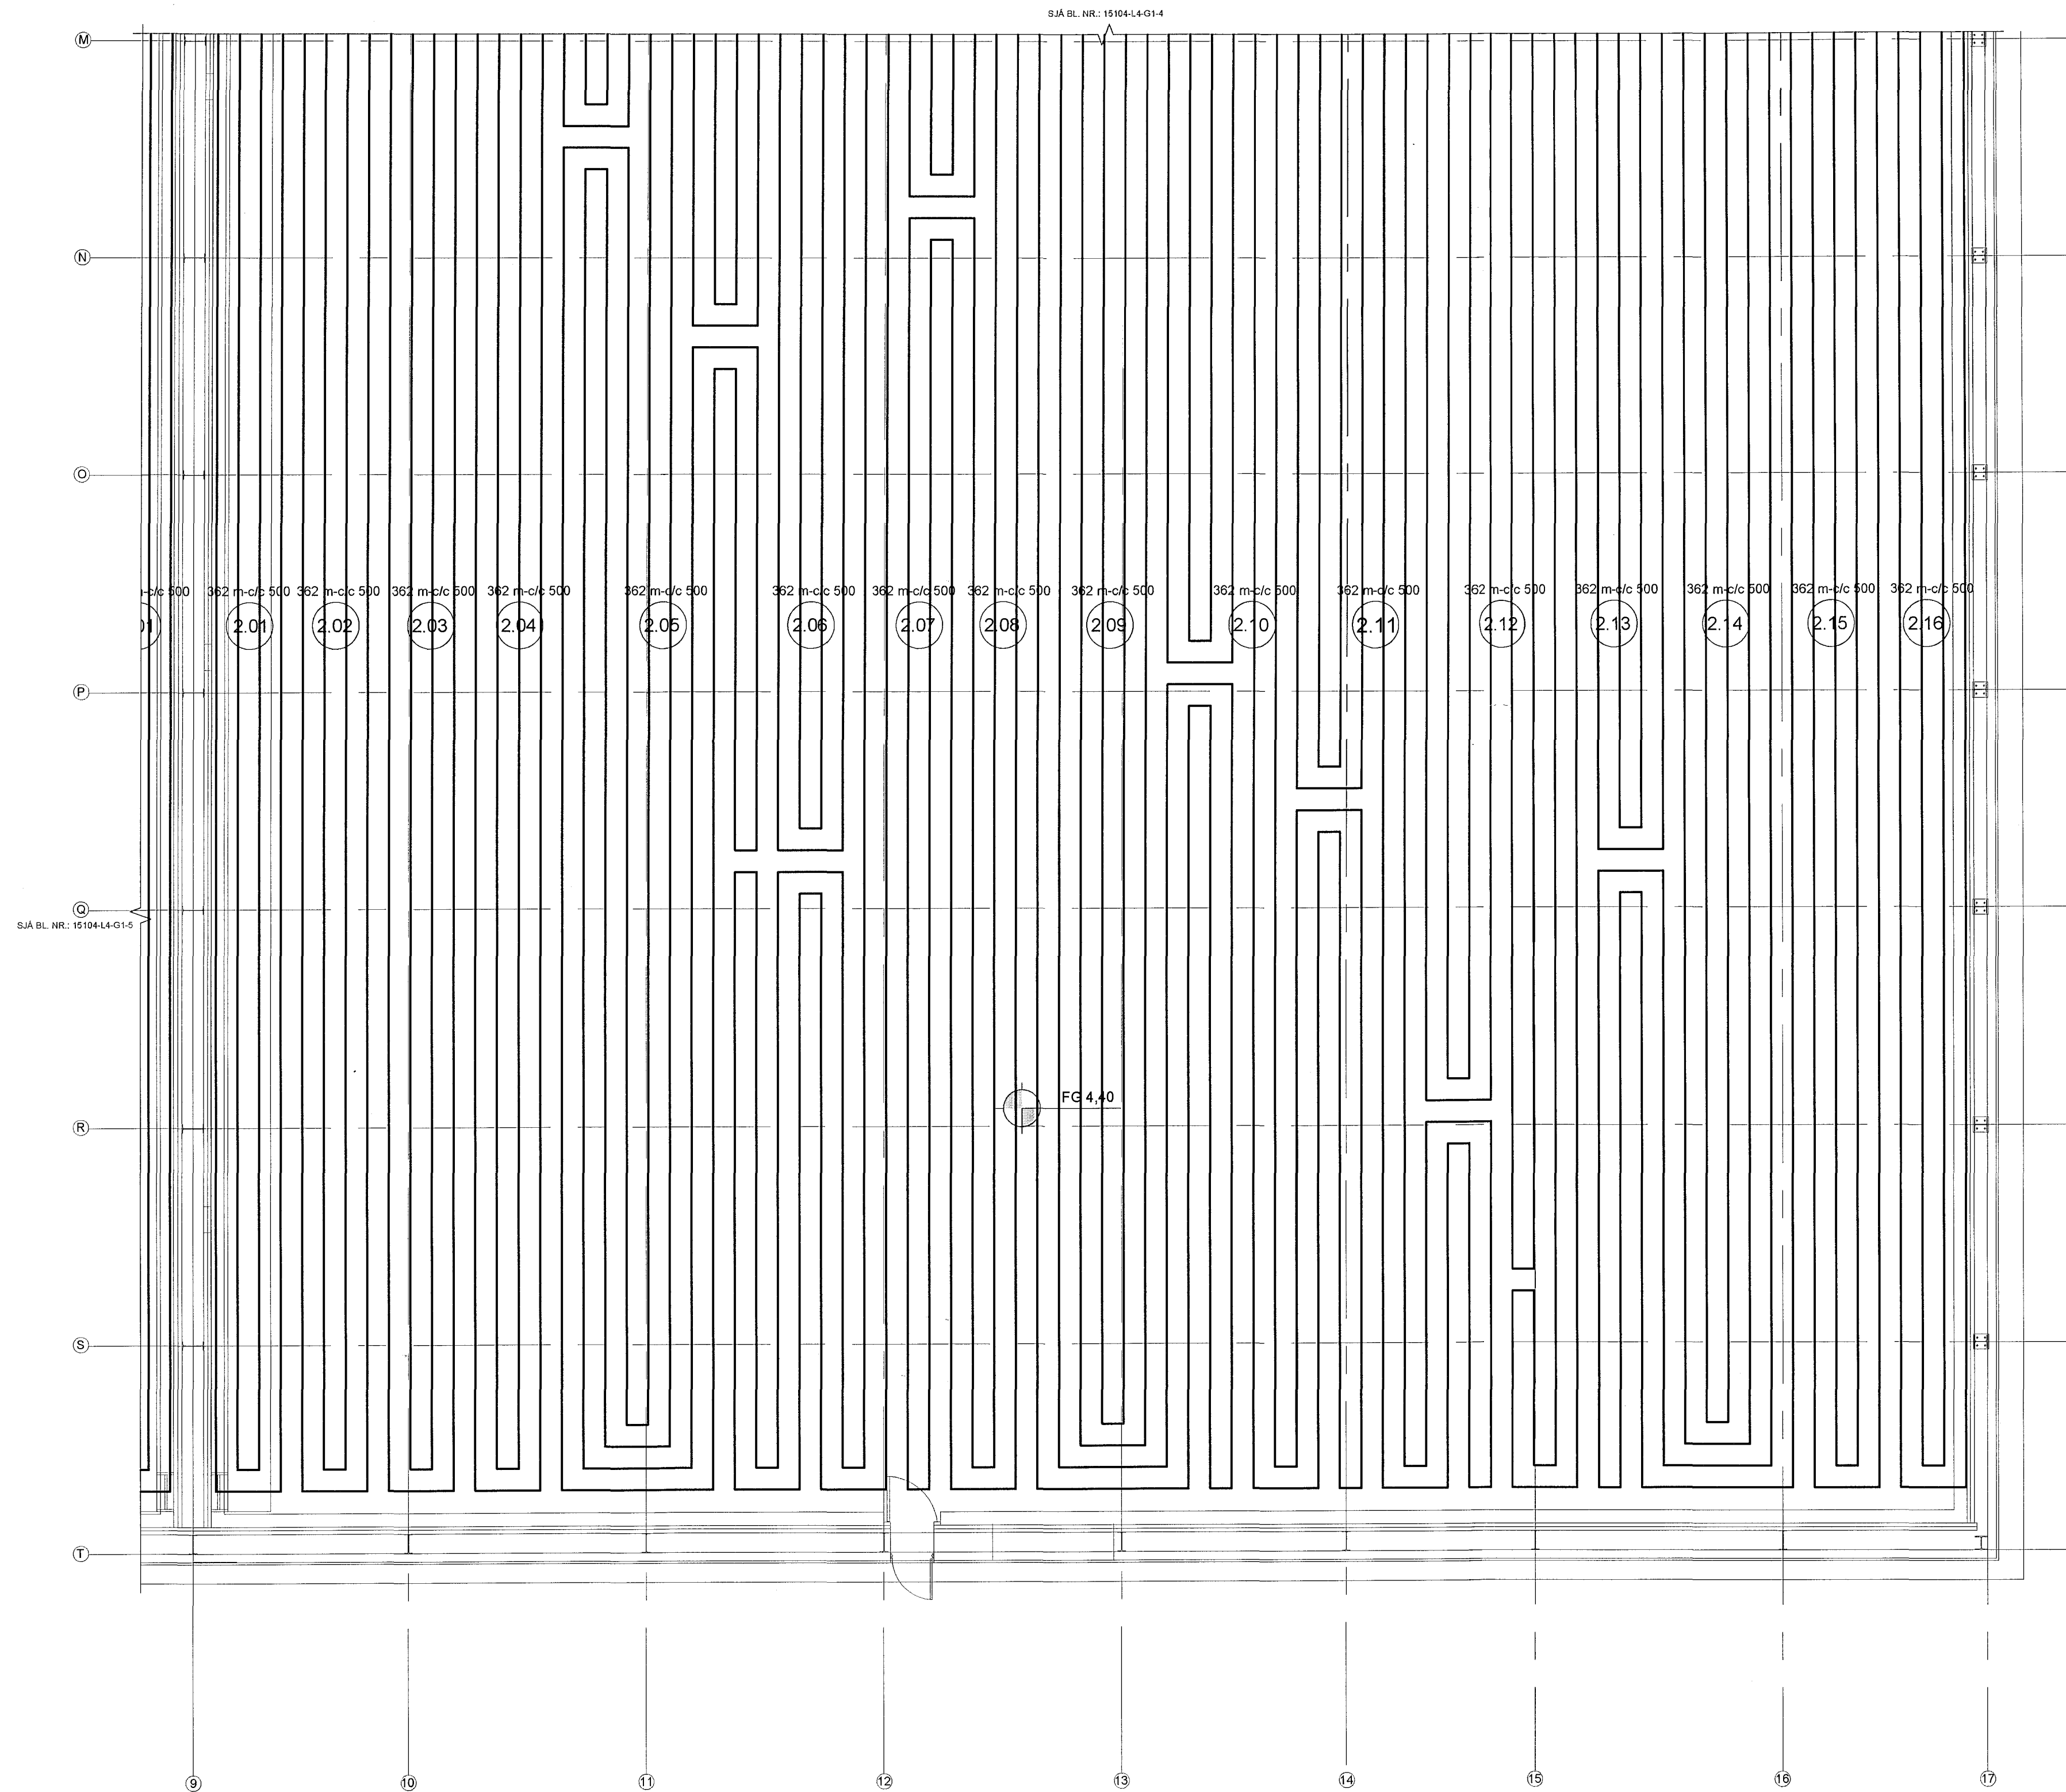

TILVÍSANIR:
ALMENNAR SKÝRINGAR SJÁ BL. NR.: L4-A-1

SR. DAGS. BREYTING REIKN. TEIKN.

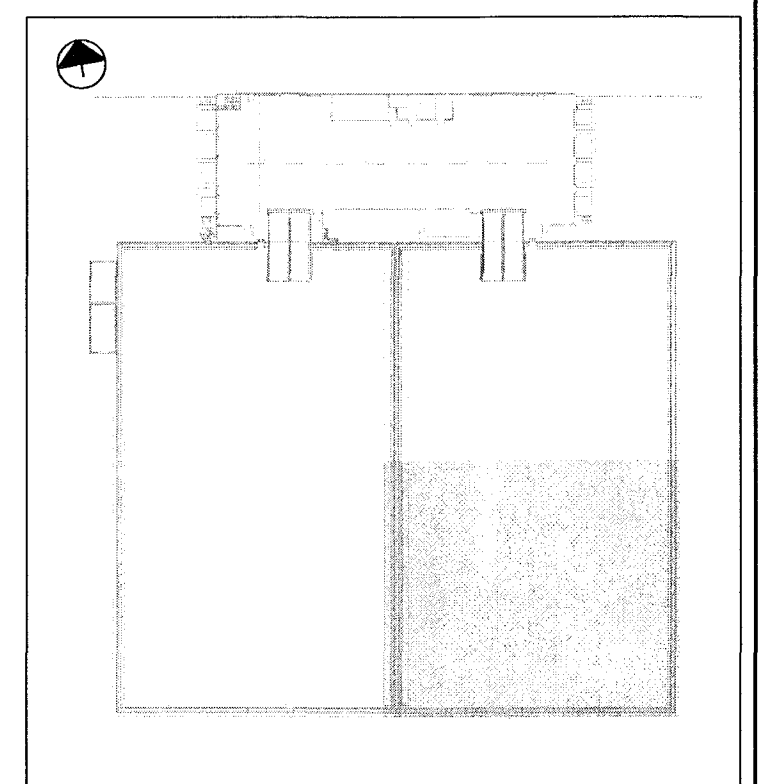

VSÓ RÁÐGJÖF

BORGARTÚN 20, 105 REYKJAVÍK, Sími 595 9000, Símiþélf 595 9010, Netfang: vs@vs.is

ÓSEYRARBRAUT 22
FRYSTIGEYMSLA EIMSKIPS

HITAKERFI	HANNAÐTEIKN	GÁ / ÞH
GÓLFHITAKERFI	YFIRFARID	
1. HÆÐ	SAMPYKKT	Ólafur Þinn
GRUNNMYND	KT.	300857-5999
KVAREI 1:100	REYKJAVÍK	31.03.2015
VERKNR.	TEIKN. NR.	ER.

15104 L4-G1-6

