
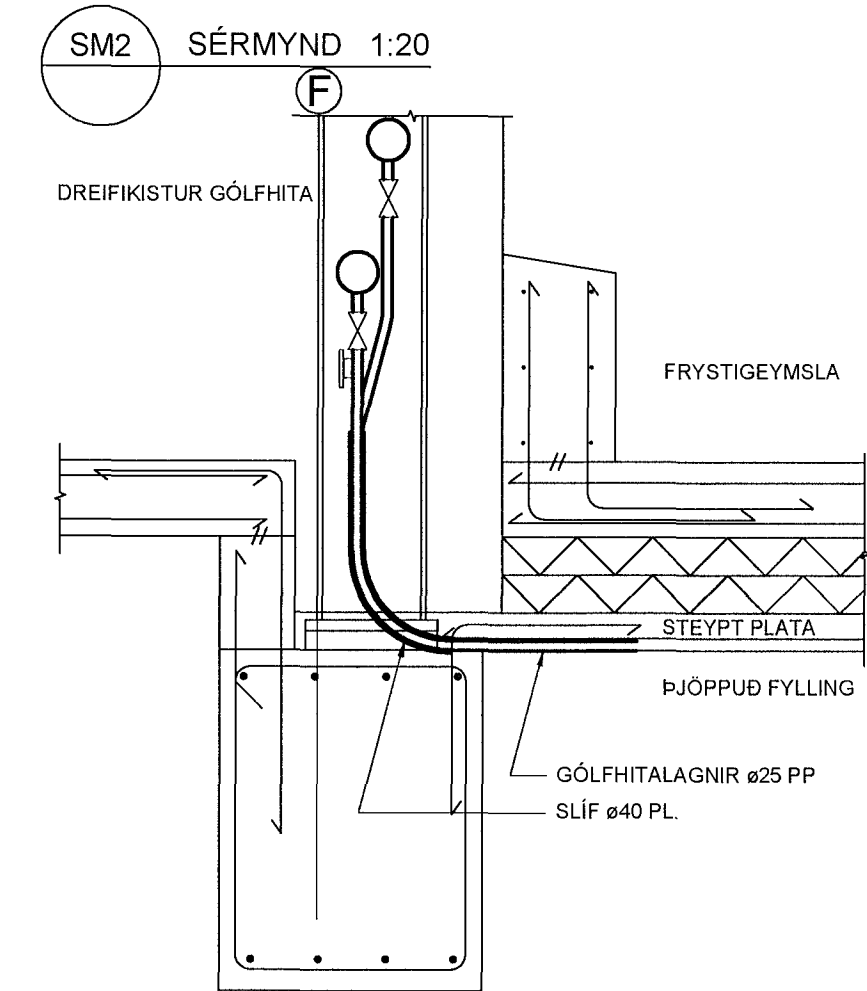



ARITUN HÖNNUNARSTÍG
DAGSETNING AÐALUPPFÆTTAR
14. janúar 2015

HÖNNUNARSTIG: VERKTEIKNING

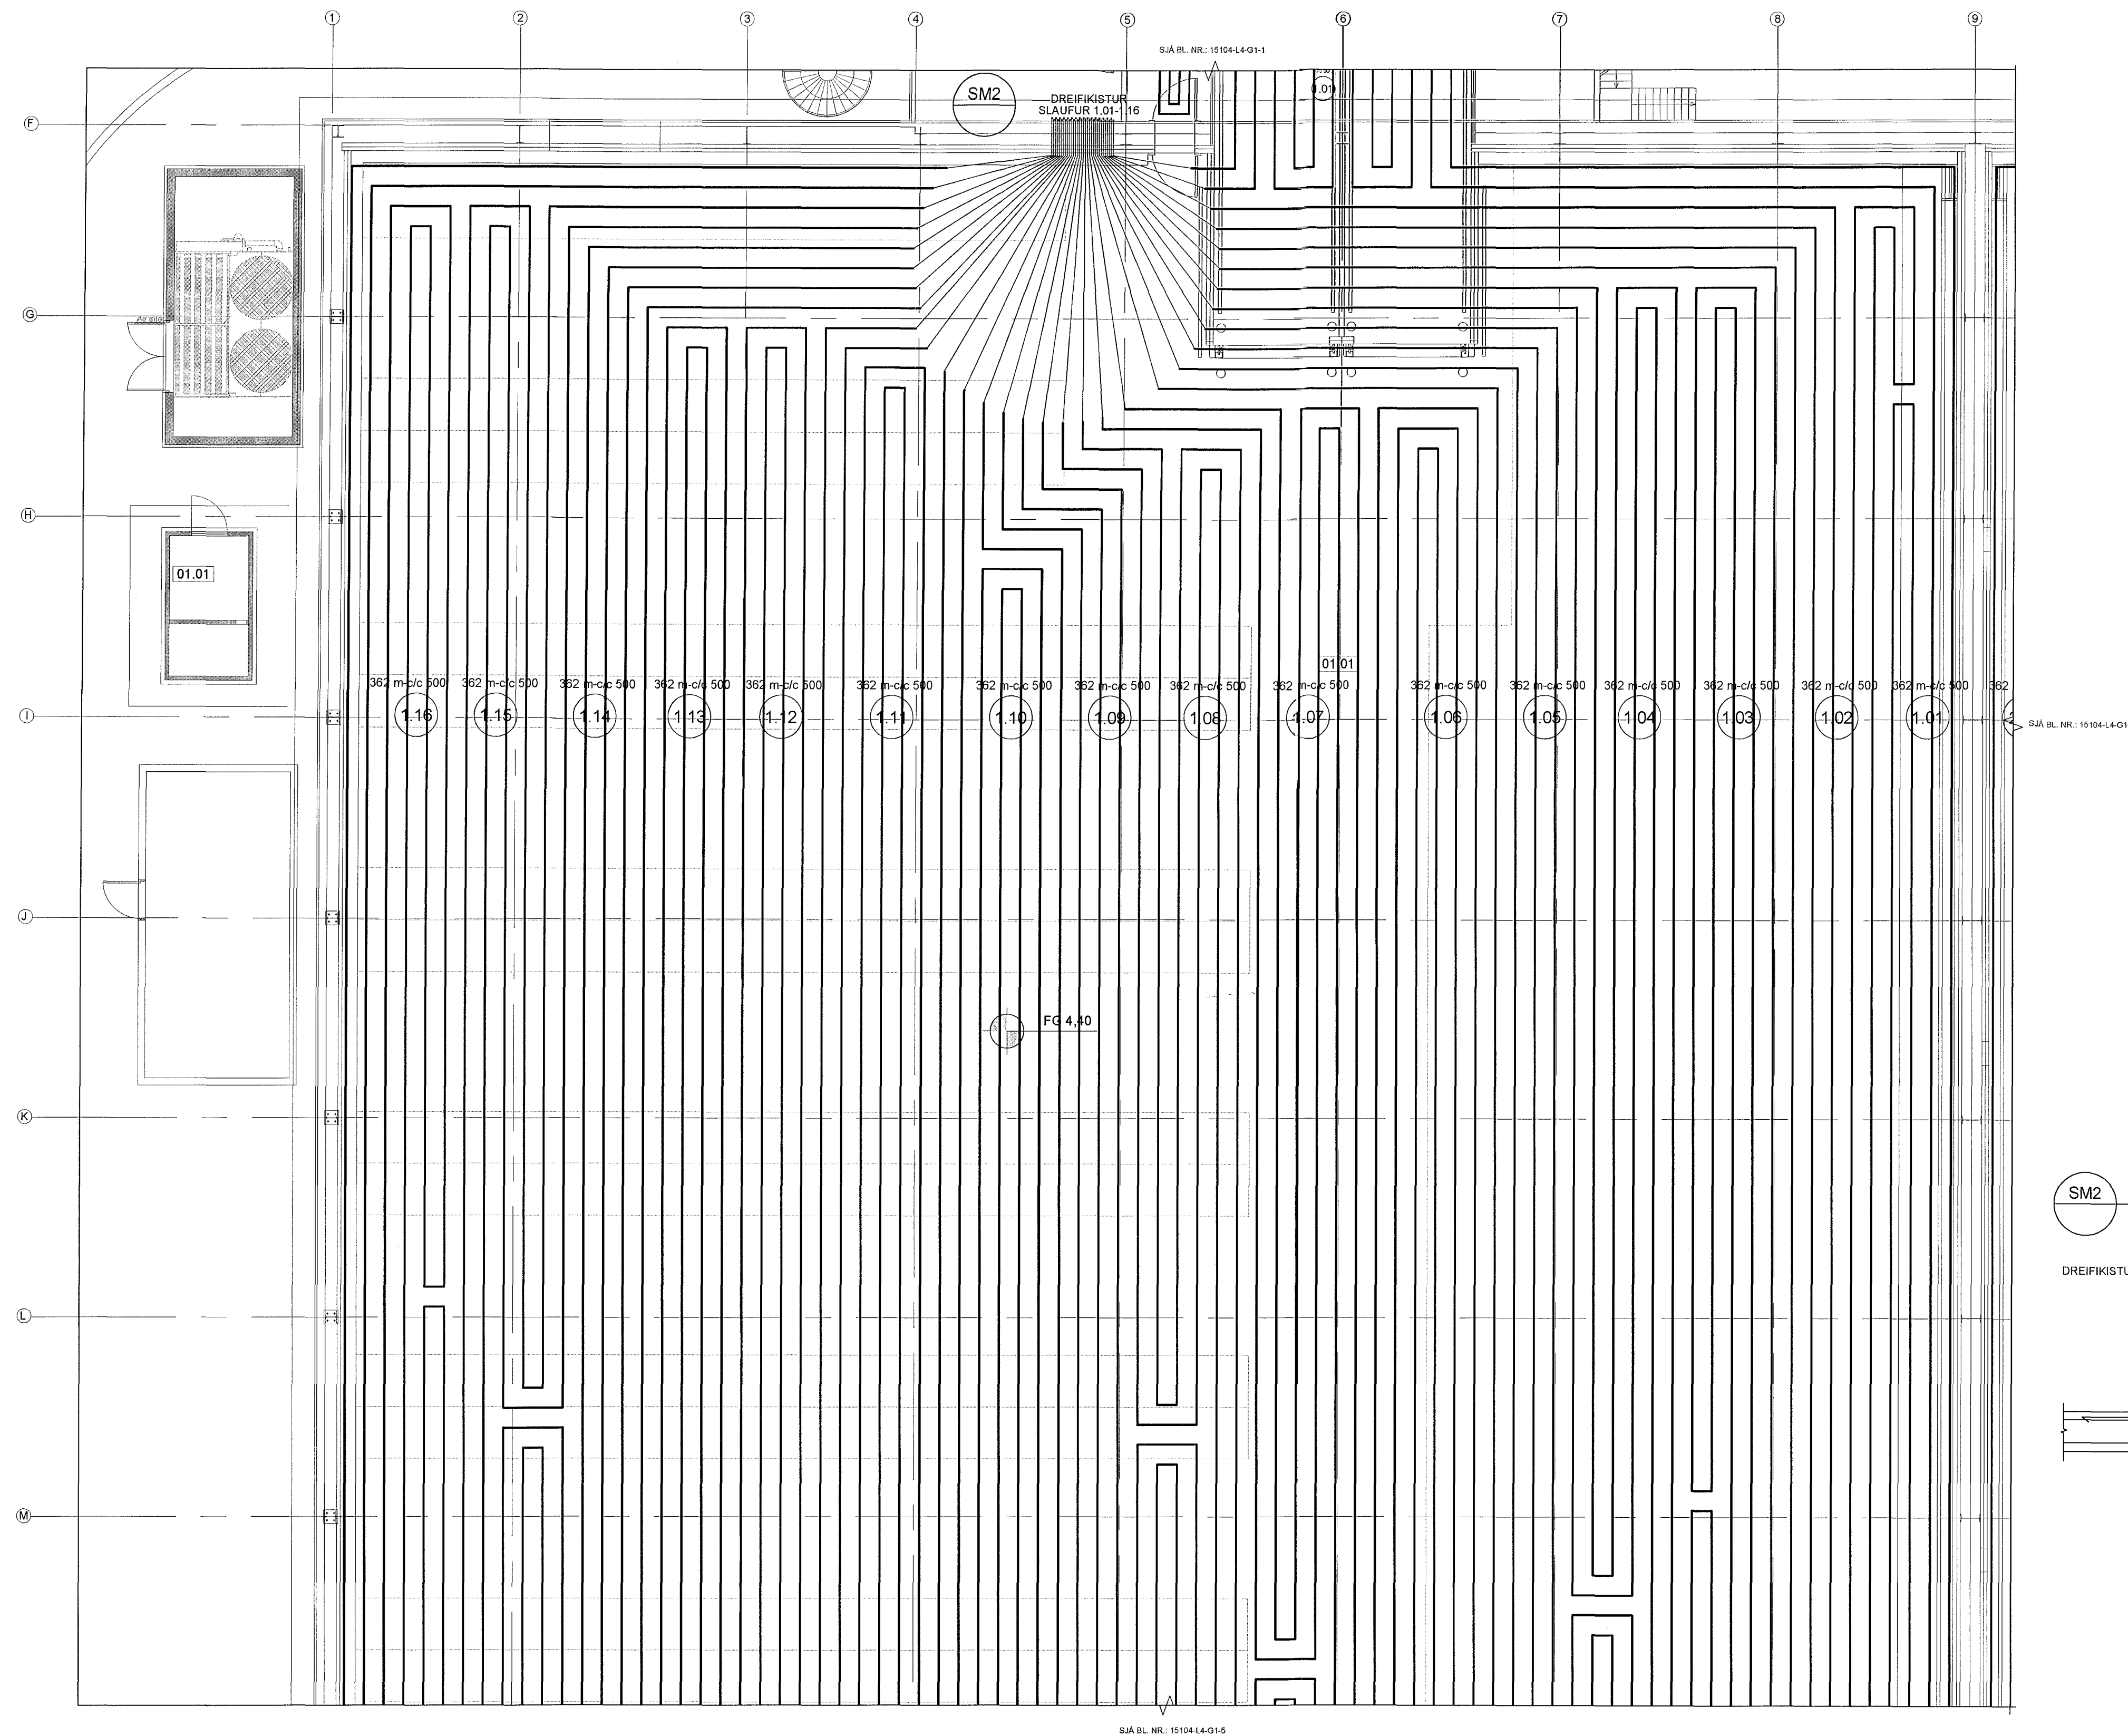

TILVÍSANIR:
ALMENNAR SKÝRINGAR SJÁ BL. NR.: L4-A-1

BR. DAGS. BREYTING REIKN. TEIKN.

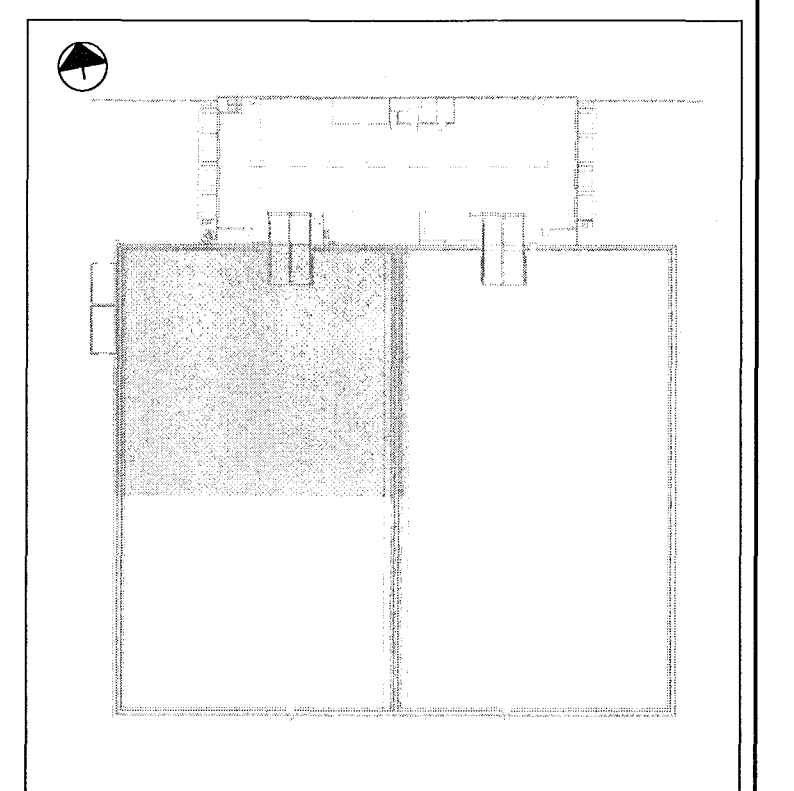

VSÓ RÁÐGJÖF

BORGARTÚNI 20, 105 REYKJAVÍK, Sími 595-9000, Símsími 545-9010, Netfang: vs@vs.is

ÓSEYRARBRAUT 22
FRYSTIGEYMSLA EIMSKIPS

HITAKERFI	HANNADEIKN	GA / FH
GÓLFHITAKERFI	YFIRFARIR	
1. HÆÐ	SAMÞYKKT	Kristján Helgason
GRUNNMYND	KT.	300857-5909
KVAREY 1:100	REYKJAVÍK	21.03.2015
VERKFR.	TEIKN. NR.	BR.
15104	L4-G1-3	

