



Byggingafultrúi Hafnarfjarðar
Móttekið þann
27 MAR 2015
H


GREINATAFLA T2

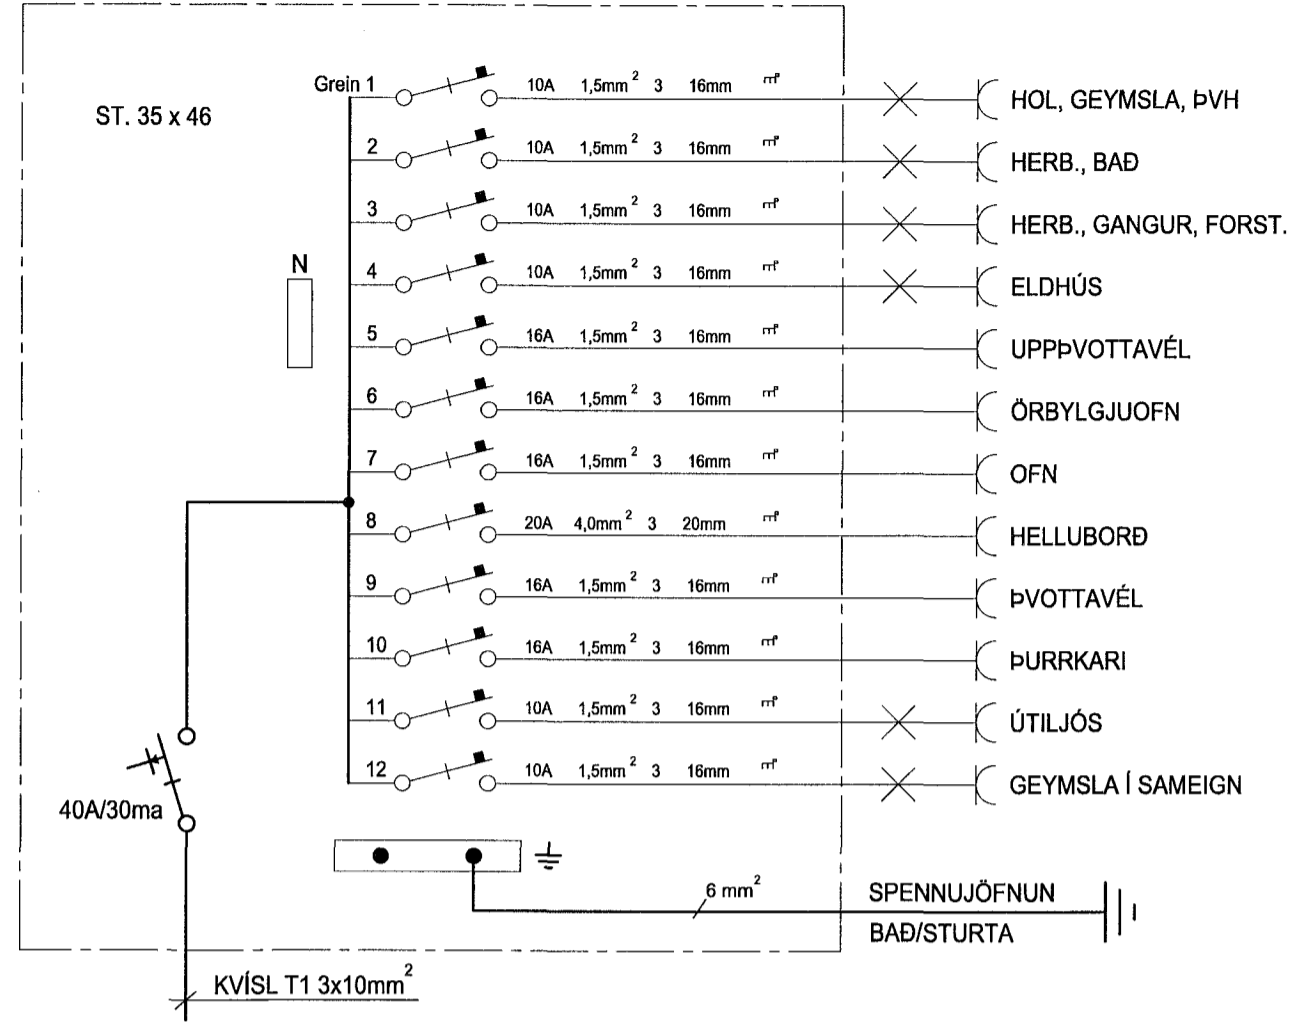


GREINATAFLA T3

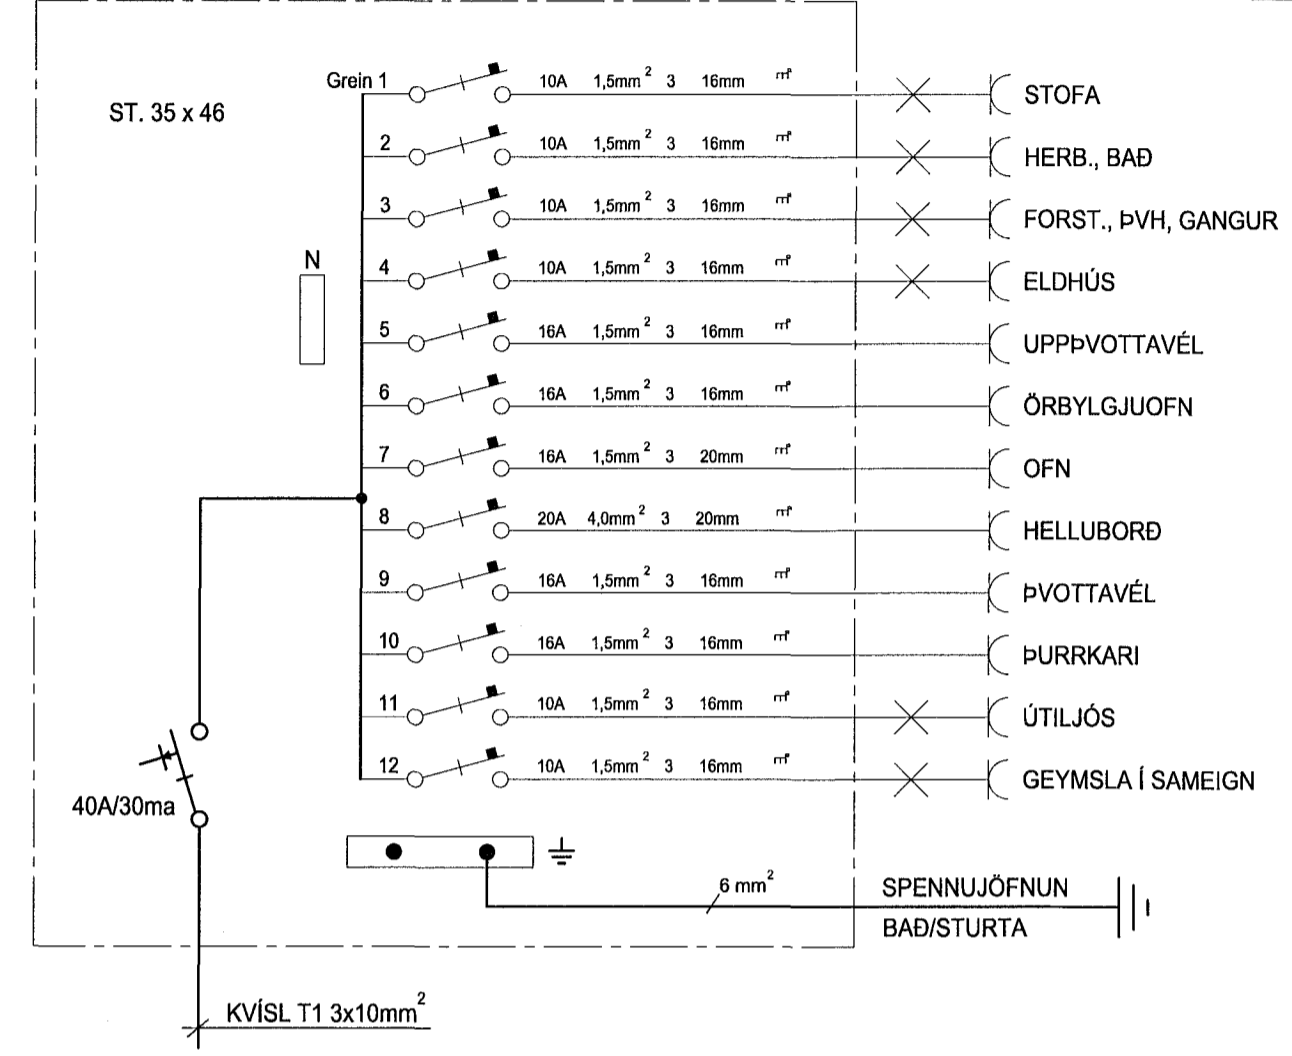


ADALTAFLA

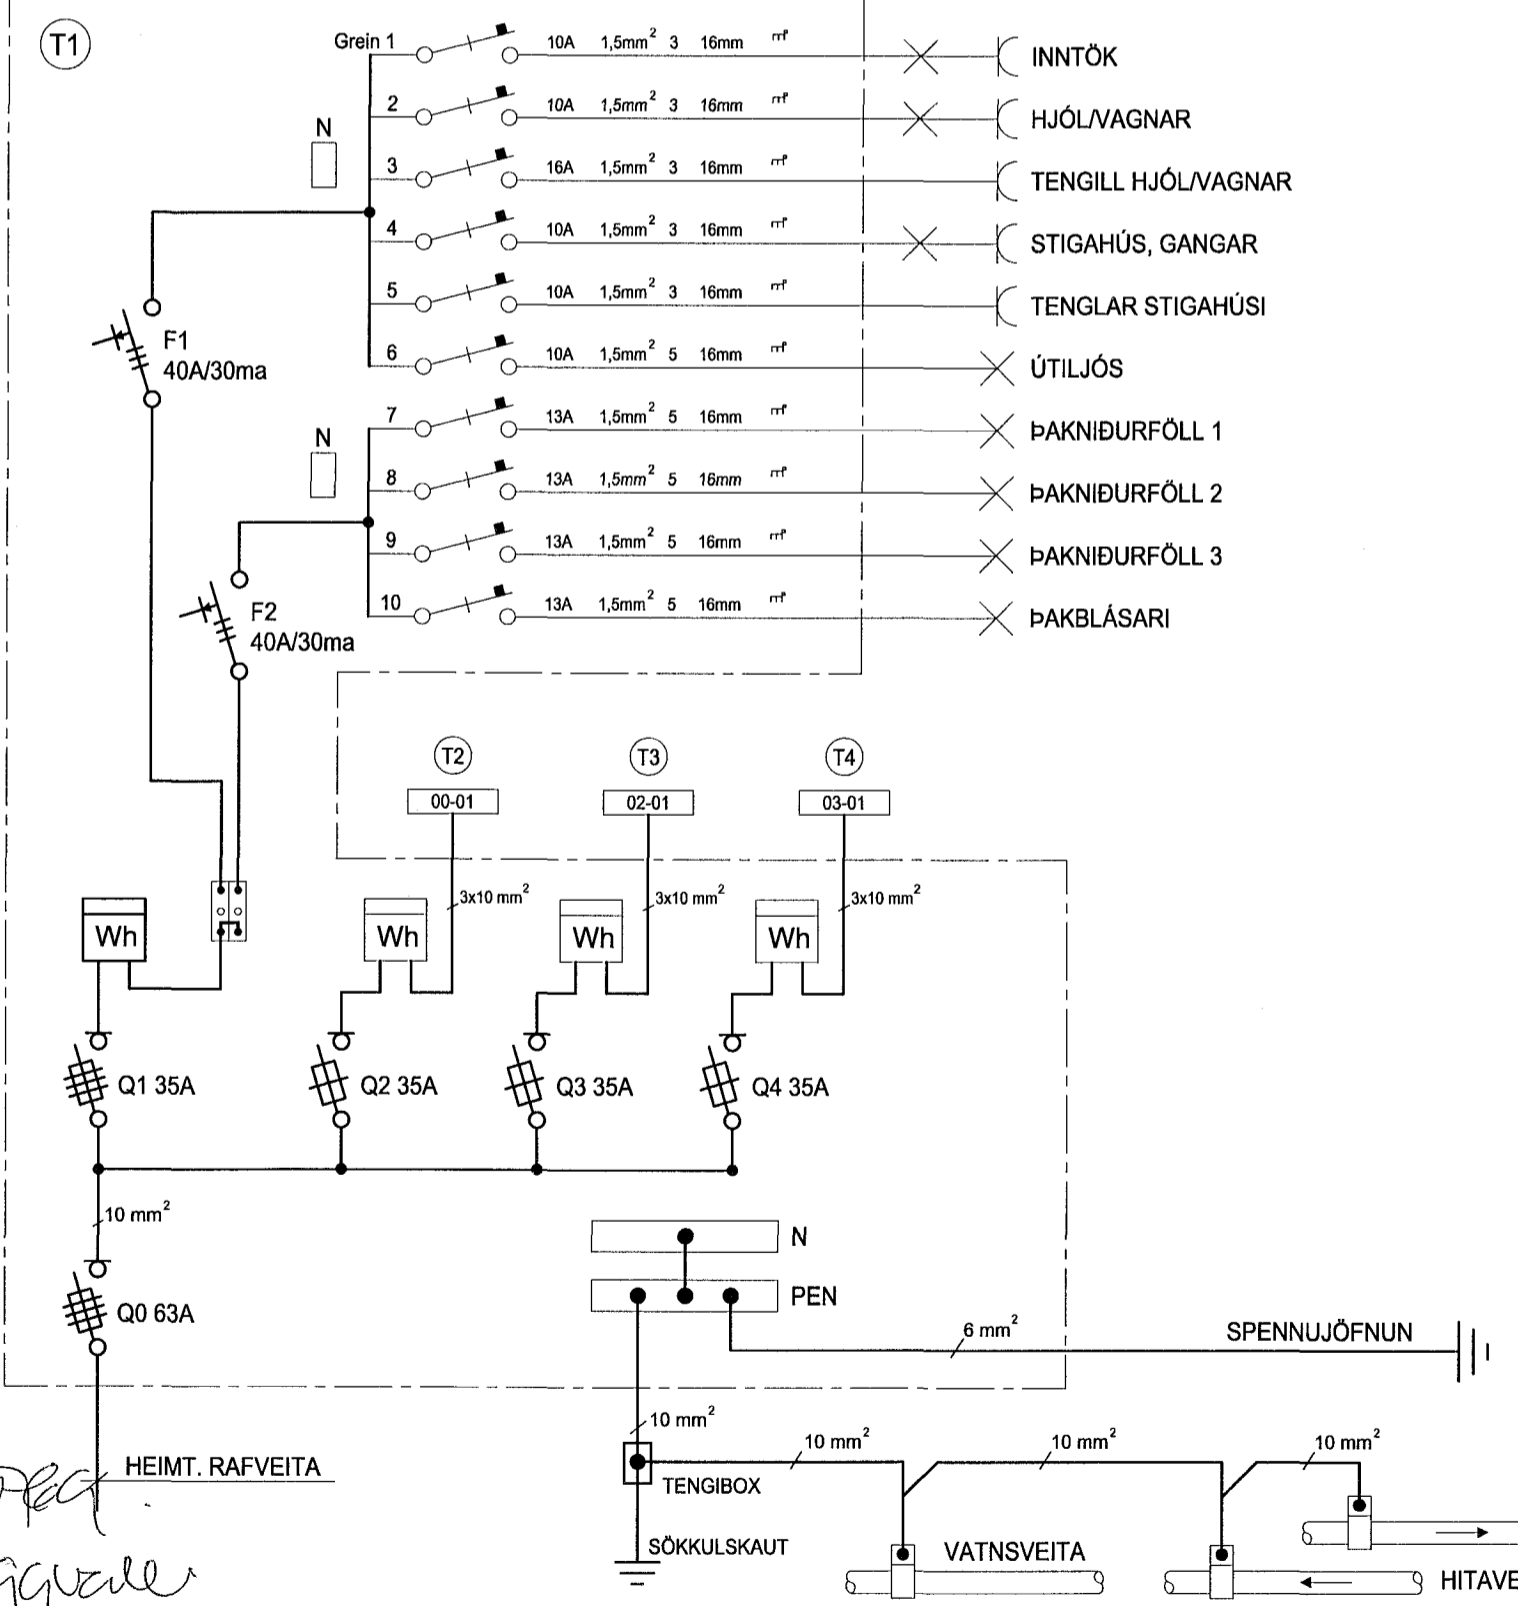

GREINATAFLA T4

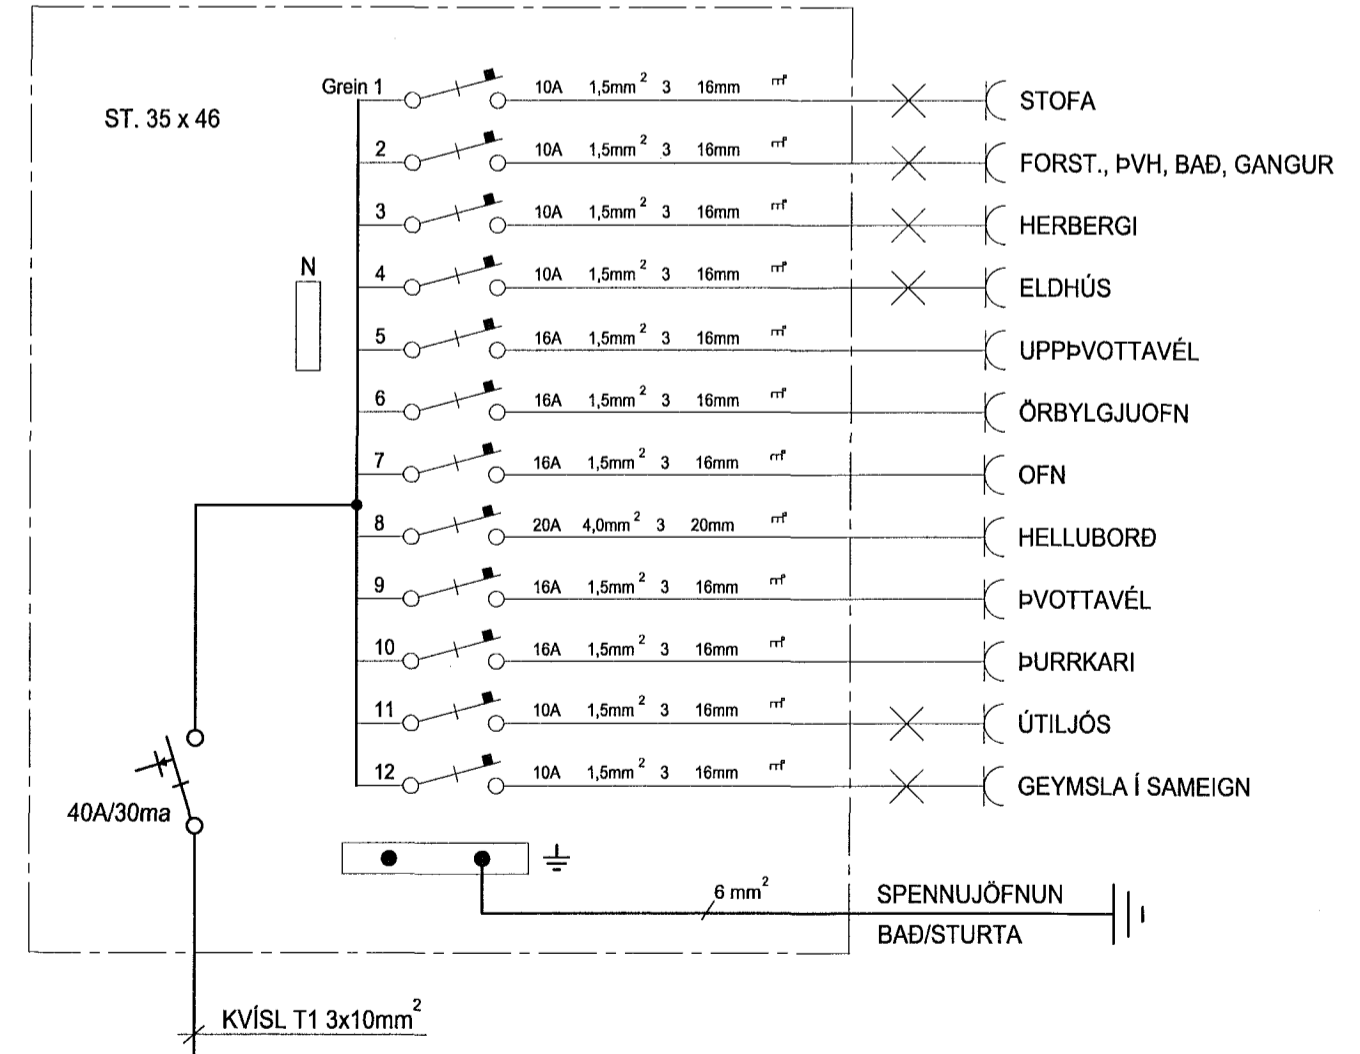

Helgi Kr. Eiríksson
Rafagnahönnun

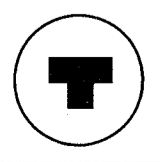

HELGI KR. EIRÍKSSON RAFLAGNAHÖNNUN
KT. 110156-2789

SKIPHOLT 37, 108 REYKJAVÍK S:568-8388
E-MAIL: TEIKN@LUMEX.IS

DAGS.	23.01.2013	SÍDA NR.	7 AF 7	HANNAD	HKE	VERKEFNI	VESTURGATA 20, HAFNARFIRÐI
TEIKN. NR.	AR-07	TÖLVUHEITI	GRVESTURGATA20	TEIKNAD	PHS	RAFLÖGN	EINLÍNUMYNDIR
VERKHLUTI		BREYTING A	VIÐBÆTUR OG BREYTING	YFIRFARID	HKE		
MKV.		BREYTING B					