




A SNID 1:20

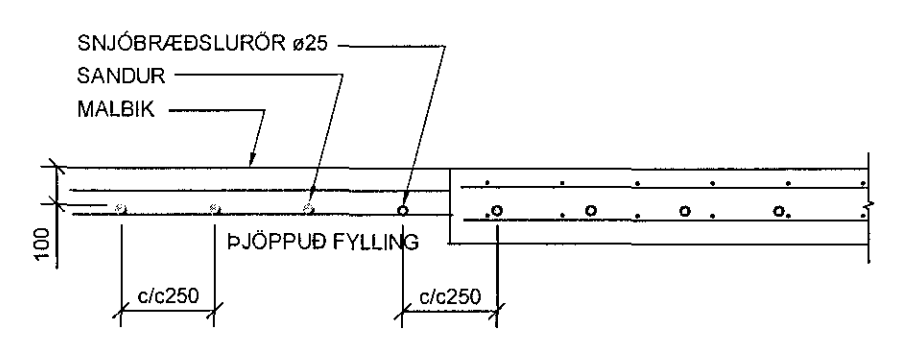

SM1 SNID 1:20

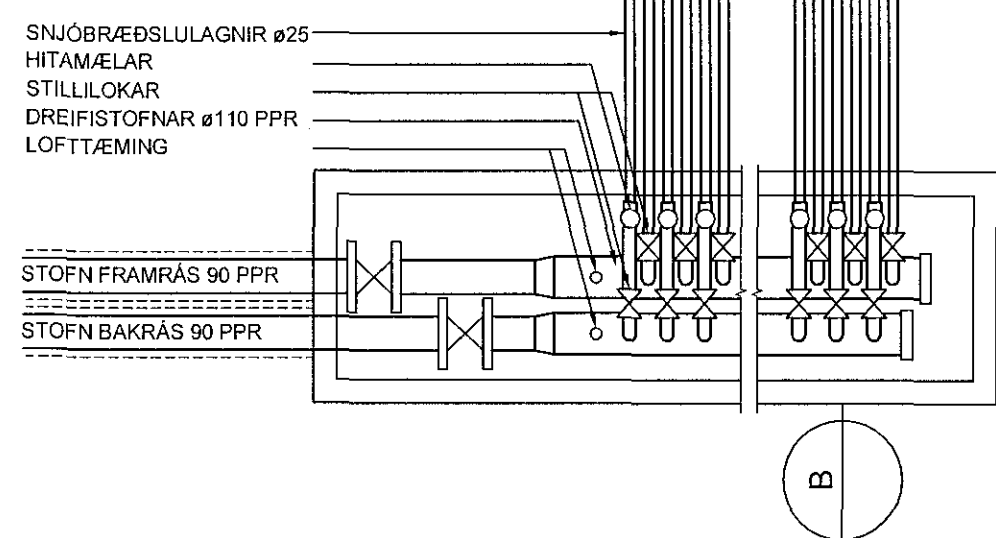

B SNID 1:20

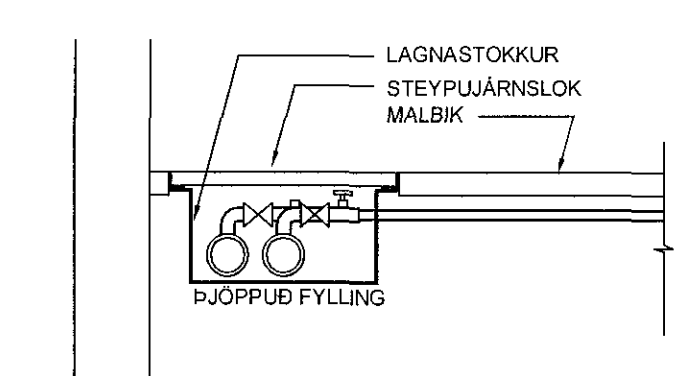

DREIFIKISTA 1, SLAUFULENGDIR:

NR.	LENGD (m)
01	195
02	195
03	195
04	195
05	195
06	195
07	195
08	200
09	200
10	200
11	200
12	200
13	200
14	200
15	210
16	210
17	210
18	210
19	210
20	210
21	210
22	210
23	210
24	210
25	210
26	210
27	210
28	210
29	210
30	210


Samþykkt þann
28. maí 2015

Byggingafrádráttur / Háfarfríði
Fh. Hrólfur S. Gunnlaugsson

HÖNNUNARSTIG: VERKTEIKNING

TILVÍSANIR:
ALMENNAR SKÝRINGAR SJÁ BL. NR.: ... L4-A-1

BR. DAGS BREYTING REIKN. TEKN.

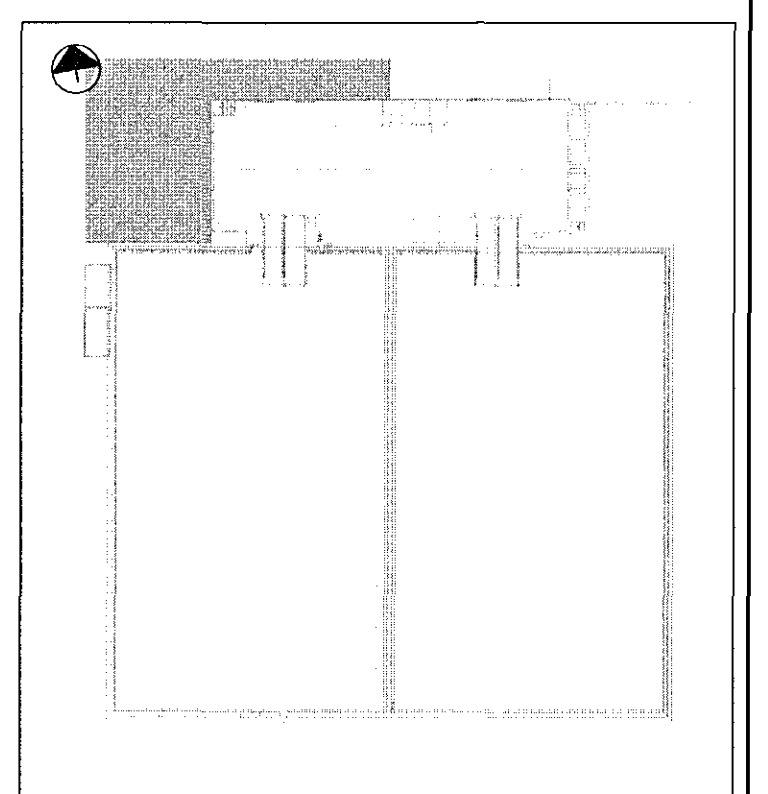

VSÓ RÁÐGJÖF
BORGARTÚN 25, 108 REYKJAVÍK, Sími 565 8000, SímiFAX 565 9010, netfang vsgjof.is

ÓSEYRARBRAUT 22
FRYSTIGEYMSLA EIMSKIPS

HITAKERFI
SNJÓBRÆDSLUKERFI
GRUNNMYND

ÁVAÐIR 1:100 (A1) 1:20 (A1)
VERNR. REIKN. NR. BR.