


A  
B  
C  
D  
E  
F  
G  
H

A  
B  
C  
D  
E  
F  
G  
H

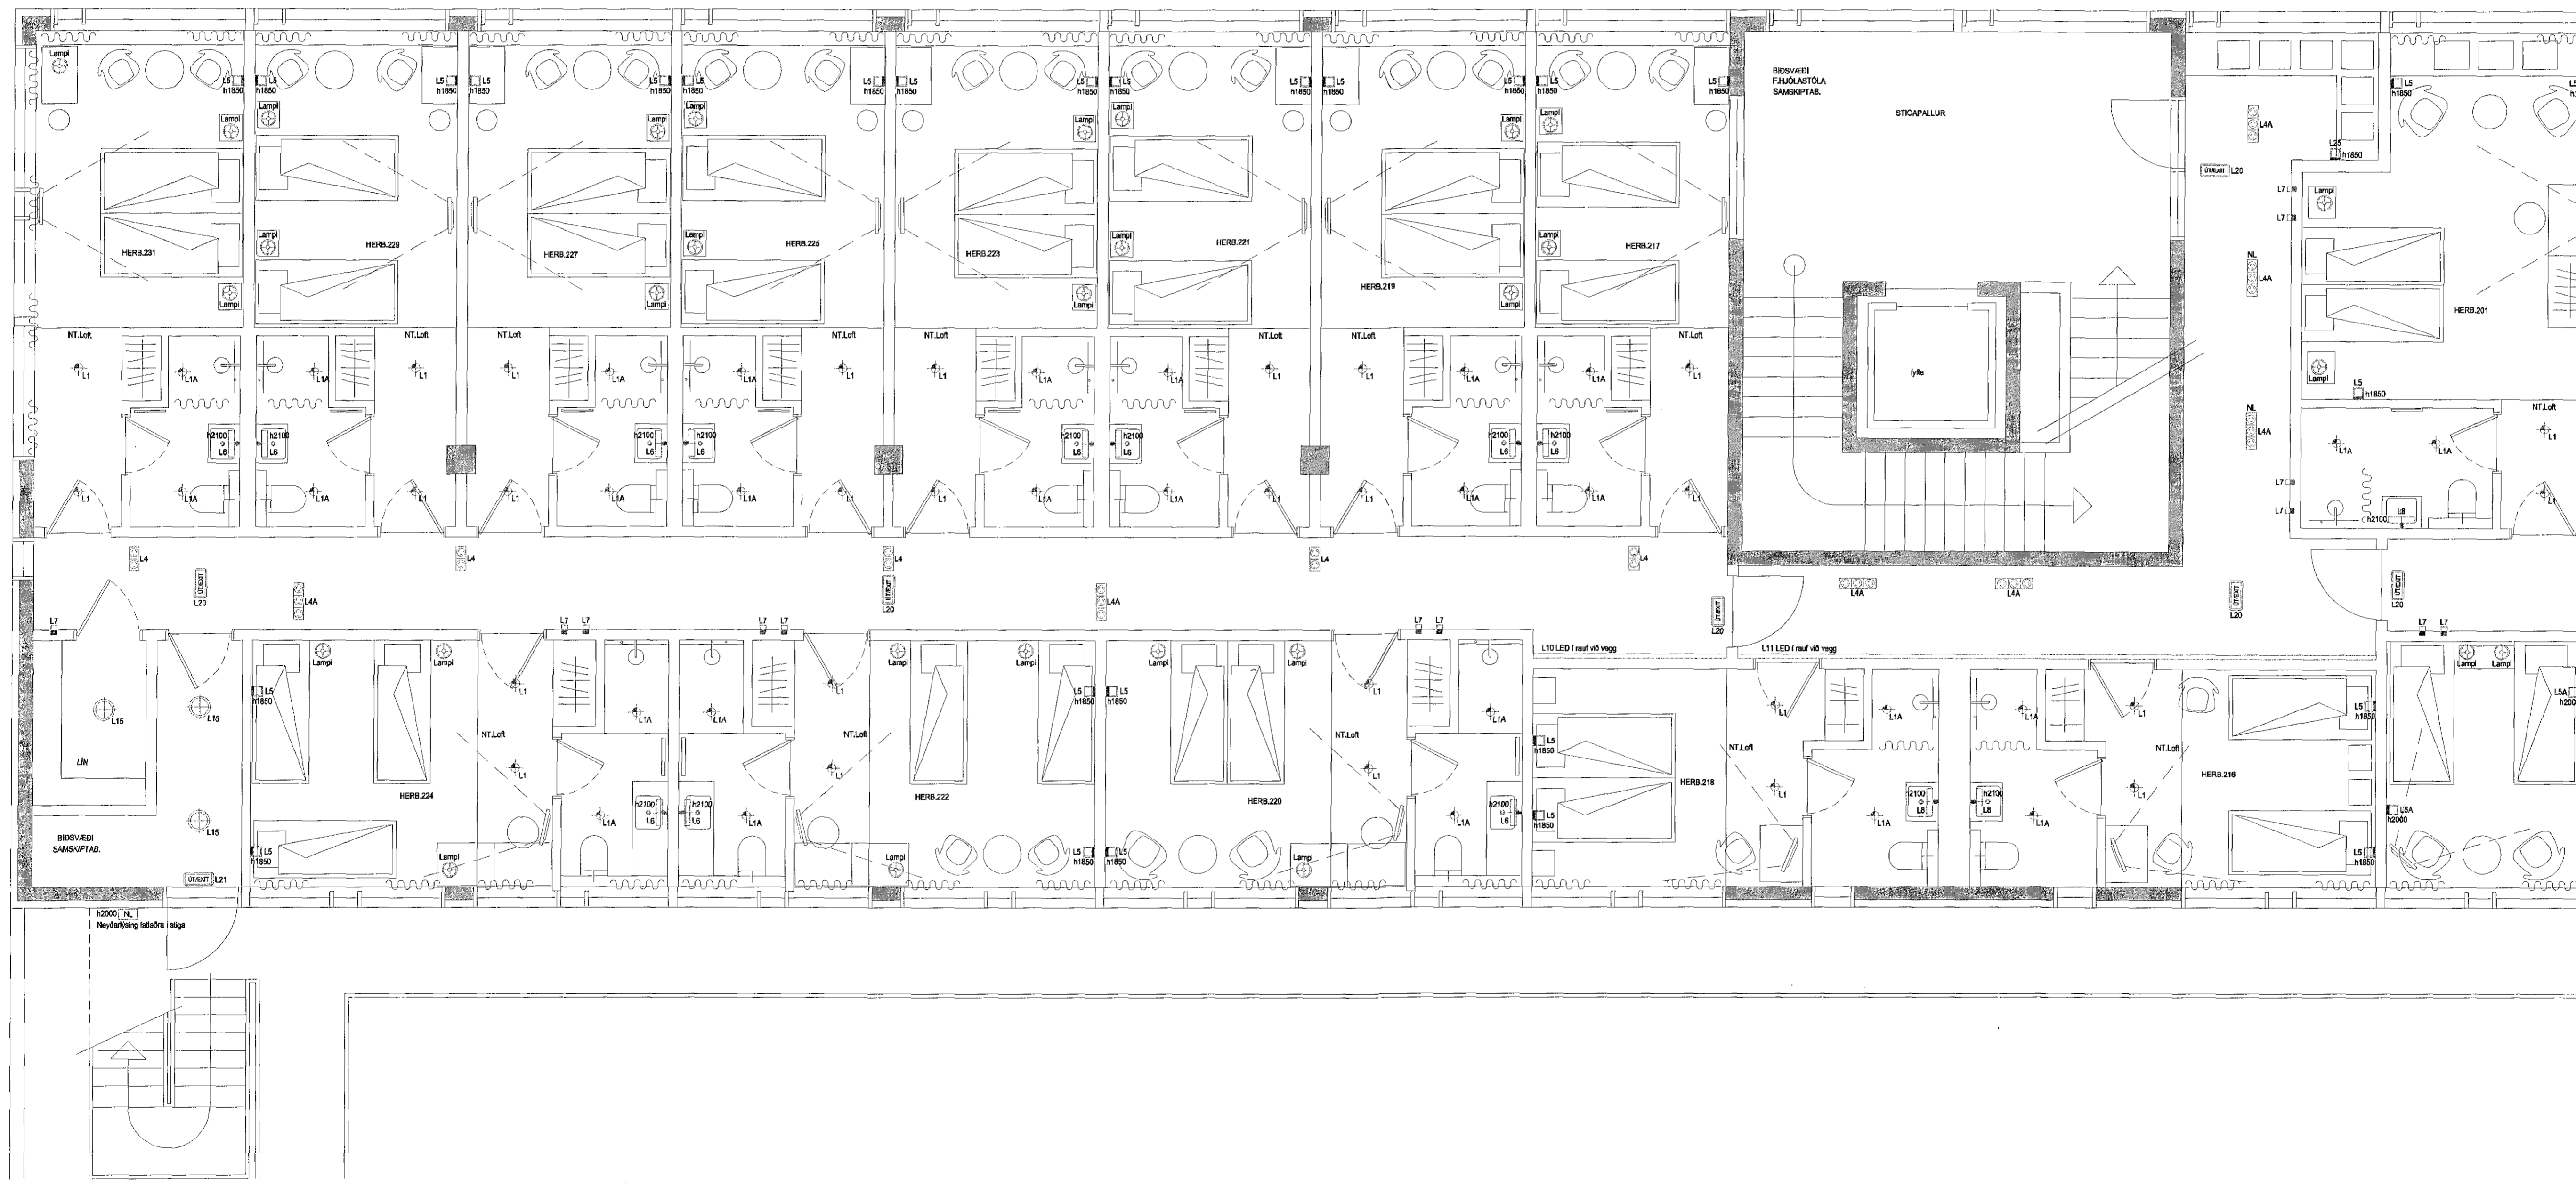

SKÝRINGAR

ábyrgðarmannur:  
Kári Eiríksson - Áskiltekki FAI - kt. 070365-4059

**LX TEIKNISTOFA**  
Skipholt 37, 108 Reykjavík, IS  
+354 541 908 8308  
www.lumex.is  
**LUMEX** *Helgi Eiríksson*  
HELGI EIRÍKSSON KT. 110196-2789

Hönnun: HKE  
Teiknað: PHS  
Yfirráð: HKE  
Verkefni: **TJARNARVELLIR 3**

Dags.: 16.02.2015  
Mv.: 1:50  
Töluheiti: GRUNNMYND 2. HÆÐ A  
LAMPAPLAN

Teikning blað: **LX-RAF-01**

1 2 3 4 5 6 7 8 9 10 11 12 13 14 15 16